


ALIGNMENT A - PERIMETER ROAD PROFILE - WEST LEG

1:25

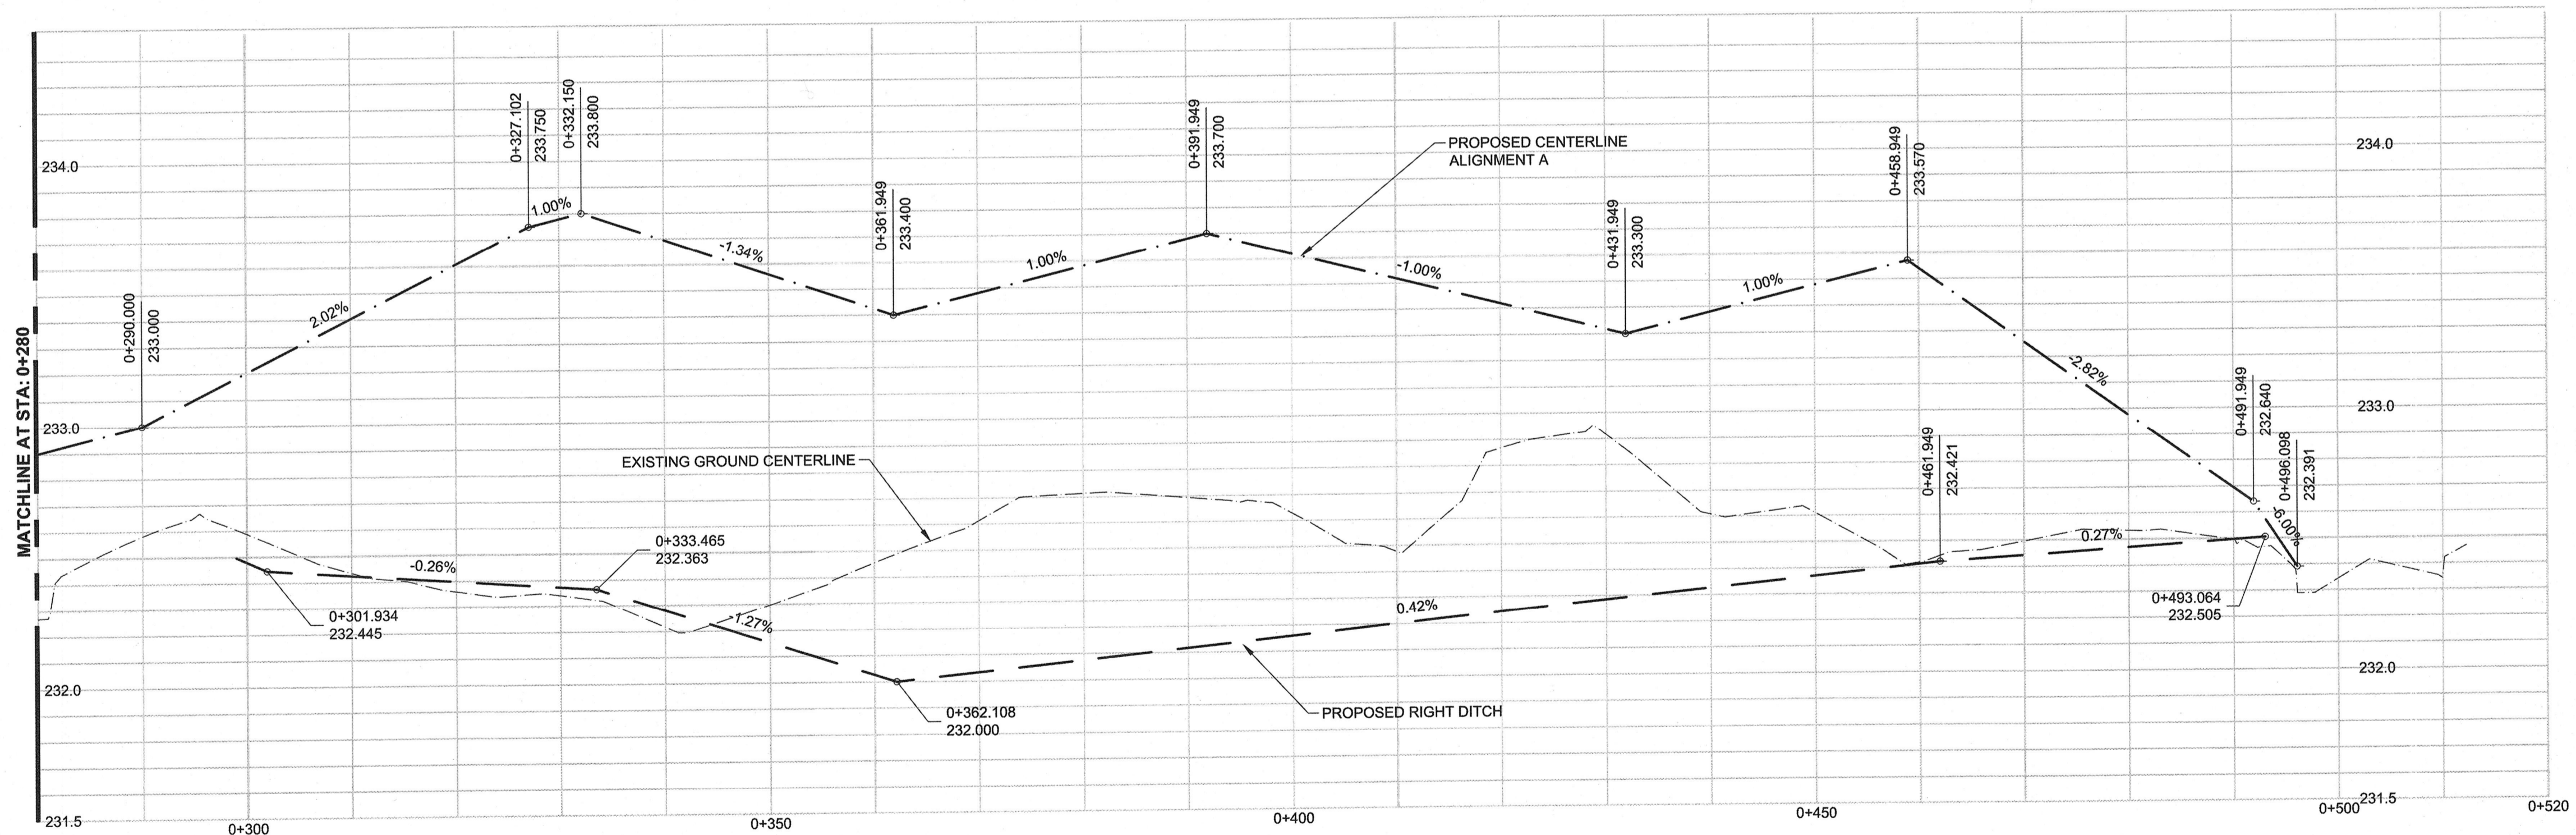

ALIGNMENT A - PERIMETER ROAD PROFILE - EAST LEG

1:25

**APEGM**  
 Certificate of Authorization  
 Dillon Consulting Limited (MB)  
 No. 1789 Date: MAR. 4, 2016

METRIC

WHOLE NUMBERS INDICATE MILLIMETRES  
 DECIMALIZED NUMBERS INDICATE METRES

150 WM	150 WM	MTS	MTS	150 mm W.M.	WATERMAIN	150 mm W.M.
⊕	⊕	⊕	CONCRETE	⊕	HYDRANT	⊕
⊗	⊗	⊗	ASPHALT	⊗	VALVE	⊗
300 LDS	300 LDS	300 LDS	PLANING	300 mm L.D.S.	LAND DRAINAGE SEWER	300 mm L.D.S.
250 WWS	250 WWS	250 WWS	SIDEWALK	250 mm W.W.S.	WASTE WATER SEWER	250 mm W.W.S.
○	○	○	PAVING STONES	—	Q PROFILE	—
□	□	□	PROPERTY LINE	—	PVMT FLOW DIRECTION	→
⊙	⊙	⊙	SURVEY BAR	—	—	—
⊕	⊕	⊕	CURB RAMP	—	—	—
—	—	—	DITCH	—	—	—
—	—	—	SWALE	—	—	—
100 GAS	100 GAS	100 GAS	—	—	—	—
EXISTING	LEGEND-PLAN	PROPOSED	EXISTING	LEGEND-PROFILE	PROPOSED	—

UNDERGROUND STRUCTURES  
 SUPV. U/G STRUCTURES COMMITTEE DATE  
 NOTE:  
 LOCATION OF UNDERGROUND STRUCTURES AS SHOWN ARE BASED ON THE BEST INFORMATION AVAILABLE BUT NO GUARANTEE IS GIVEN THAT ALL EXISTING UTILITIES ARE SHOWN OR THAT THE GIVEN LOCATIONS ARE EXACT. CONFIRMATION OF ALL SERVICES AND EXACT LOCATION OF ALL UTILITIES MUST BE OBTAINED FROM THE INDIVIDUAL UTILITIES BEFORE PROCEEDING WITH CONSTRUCTION.

B.M. ELEV.	DESIGNED BY	WPN
	DRAWN BY	GLG
	CHECKED BY	
	APPROVED BY	ARR
	HOR. SCALE	1:400
	VERTICAL	
1 ISSUED FOR TENDER	180304	ARR
NO. REVISIONS	DATE	BY

DESIGNED BY	WPN
DRAWN BY	GLG
CHECKED BY	
APPROVED BY	ARR
HOR. SCALE	1:400
VERTICAL	
1 ISSUED FOR TENDER	180304
NO. REVISIONS	DATE

**DILLON CONSULTING**  
 RELEASED FOR CONSTRUCTION  
 DATE

**W.P. NAIRN**  
 Member  
 34277  
 MARCH 2, 2016  
 CONSULTANT PROJECT NUMBER  
 13-8224

**THE CITY OF WINNIPEG**  
 WATER AND WASTE DEPARTMENT  
 4R WINNIPEG DEPOT  
 PACIFIC AVENUE  
**PROFILES**  
 CITY DRAWING NUMBER  
 1-0851A-C0003-001  
 SHEET 4 OF 43  
 CONSULTANT DRAWING NUMBER  
**C3**