


	Л. ЕV.			DESIGNED BY	BLM	1	ENGINEER'S SEAL	
					DRAWN BY	SCK		PROVINCE OF MANIN
					CHECKED BY	BLM	DILLON	B.L. MOORE
Certificate of Authorization					APPROVED BY	ARR	CONSULTING	AND RESIDING
n Consulting Limited (MB)					HOR. SCALE	AS NOTED	RELEASED FOR CONSTRUCTION	ICTESSIC
789 Date: <u>MAR. 4, 2016</u>	1	ISSUED FOR TENDER	16/03/04	ARR	VERTICAL			CONSULTANT PROJECT NU
	NO.	REVISIONS	DATE	BY	DATE		DATE	13-8224

LEGEND

DC	DOOR CONTACT
GB	GLASS BREAKAGE
PIR	PASSIVE IR DETECTOR
KPA	KEY PAD ALARM
SL	STROBE LIGHT
H/S	HORN / STROBE

NOTES

1. MOUNT STROB LIGHT 150mm ABOVE ROOF LINE.

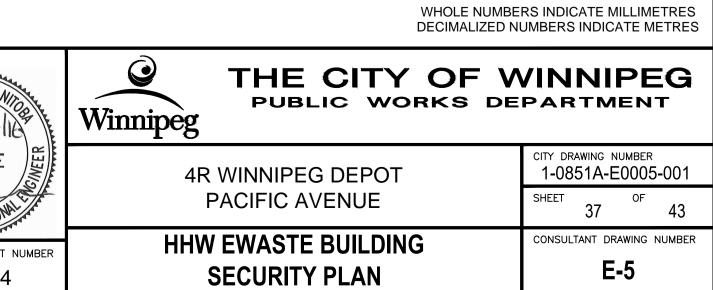

METRIC