


RETAINING WALL BACKFILL NOTES:
 FOR STRUCTURAL BACKFILL WITHIN 1m OF RETAINING WALLS, COMPACT IN LIFTS NOT EXCEEDING 150 THICK USING LIGHT EQUIPMENT.

SECTION 1
 S2 1:20

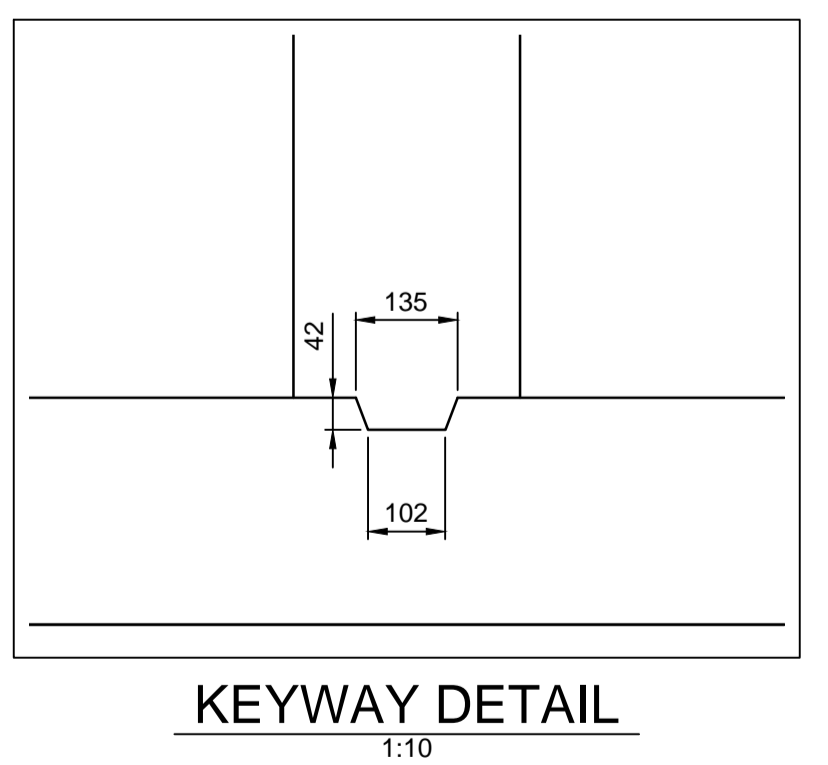

METRIC
 WHOLE NUMBERS INDICATE MILLIMETRES
 DECIMALIZED NUMBERS INDICATE METRES

C:\projects\isa\working_directory\active\4060\024576A\138224-09-STRUCT-CON-PACIFIC.dwg



B.M. ELEV.	DESIGNED BY	WH
	DRAWN BY	PDR
	CHECKED BY	NR
	APPROVED BY	ARR
	HOR. SCALE	AS NOTED
	VERTICAL	
1 ISSUED FOR TENDER	16/03/04	ARR
NO. REVISIONS	DATE	BY



THE CITY OF WINNIPEG
 PUBLIC WORKS DEPARTMENT

4R WINNIPEG DEPOT
 PACIFIC AVENUE

RETAINING WALL SECTIONS AND DETAILS

CITY DRAWING NUMBER: 1-0851A-S0005-001
 SHEET 13 OF 43
 CONSULTANT DRAWING NUMBER: S-5

CONSULTANT PROJECT NUMBER: 13-8224