


GREATER WINNIPEG WATER DISTRICT AQUEDUCT AND RAILWAY

BRANCH I AQUEDUCT

MATCHLINE A-A

PLAN NO. 28542
1

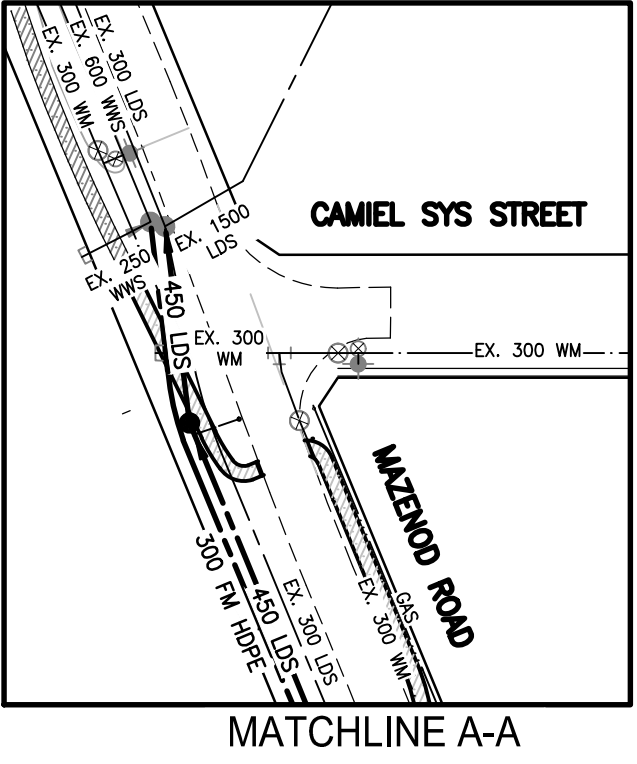

15.00 ESMT.
(DRAINAGE & WM)

15.00 ESMT.
(DRAINAGE)

MATCHLINE B-B
SEE DWG. C-102

STREET_01

BENCHMARK: N.W. Cor. of Mazenod Rd. & G.W.W.D. R.O.W.,
19 mm dia. x 4.6 m I.B. in Valve Box, 3.0 m W. of W.L.
of Mazenod Rd. & 4.0 m N. of N. rail of tracks in G.W.
W.D. R.O.W.



WARNING

IF POWER EQUIPMENT OR EXPLOSIVES ARE TO BE USED FOR EXCAVATION ON THIS PROJECT THE CONTRACTOR MUST:
1) NOTIFY THE GAS COMPANY OF THE PROPOSED LOCATION OF EXCAVATION.
2) TAKE PRECAUTION TO AVOID DAMAGE TO GAS COMPANY INSTALLATIONS.
SEE PROVINCIAL REGULATION 140/92 FOR DETAILS

METRIC

WHOLE NUMBERS INDICATE MILLIMETRES
DECIMALIZED NUMBERS INDICATE METRES

	WATERMAIN				HYDRO
	HYDRANT				CONCRETE
	VALVE				ASPHALT
	LAND DRAINAGE SEWER				SIDEWALK
	WASTE WATER SEWER				PROPERTY LINE
	MANHOLE				SURVEY BAR
	CATCH BASIN				EXISTING
	CURB INLET				PROPOSED
	JUNCTIONS				
	CULVERT				
	GAS				
	EXISTING				EXISTING
	LEGEND-PLAN				LEGEND-PLAN
	PROPOSED				PROPOSED

LOCATION APPROVED UNDERGROUND STRUCTURES

SUPV. U/G STRUCTURES DATE COMMITTEE

NOTE:
LOCATION OF UNDERGROUND STRUCTURES AS SHOWN ARE BASED ON THE BEST INFORMATION AVAILABLE BUT NO GUARANTEE IS GIVEN THAT ALL EXISTING UTILITIES ARE SHOWN OR THAT THE GIVEN LOCATIONS ARE EXACT. CONFIRMATION OF EXISTENCE AND EXACT LOCATION OF ALL SERVICES MUST BE OBTAINED FROM THE INDIVIDUAL UTILITIES BEFORE PROCEEDING WITH CONSTRUCTION.

B.M. 32-005	ELEV. 231.677			
NO.	REVISIONS	YY.MM.DD	BY	DATE
2	ISSUED FOR CONSTRUCTION	16.01.04	P.J.S.	
1	SUBMITTED FOR CITY REVIEW	15.11.19	P.J.S.	

Stantec
500 - 311 Portage Avenue, Winnipeg MB Canada R3B 2B9
Tel. 204.489.5900 Fax. 204.453.9012 www.stantec.com

DESIGNED BY	P.J.S.	CHECKED BY	D.P.M.
DRAWN BY	L.D.	APPROVED BY	P.J.S.
HOR. SCALE:	1:1500	RELEASED FOR CONSTRUCTION:	
VERTICAL:		DATE	2015. 08. 10

ENGINEER'S SEAL
PROVINCE OF MANITOBA
P.J. SUNDERLAND
REGISTERED PROFESSIONAL ENGINEER
CONSULTANT DRAWING NO.
C-101

THE CITY OF WINNIPEG
Winnipeg

ST. BONIFACE INDUSTRIAL PARK - PHASE 2 - STAGE 1 2 OF 15
GENERAL LAYOUT

SHEET OF 15
CAD FILE DRAWING NUMBER 09351C-101-846.DWG
CITY DRAWING NUMBER

X:\1168\active\11680935\1\0300_drawing\0302_sheet_files\02_civil\phase_2-stage_1\09351c-101-846.dwg
2019/07/11 12:26 PM By: reids, Jordan