



THE CITY OF WINNIPEG

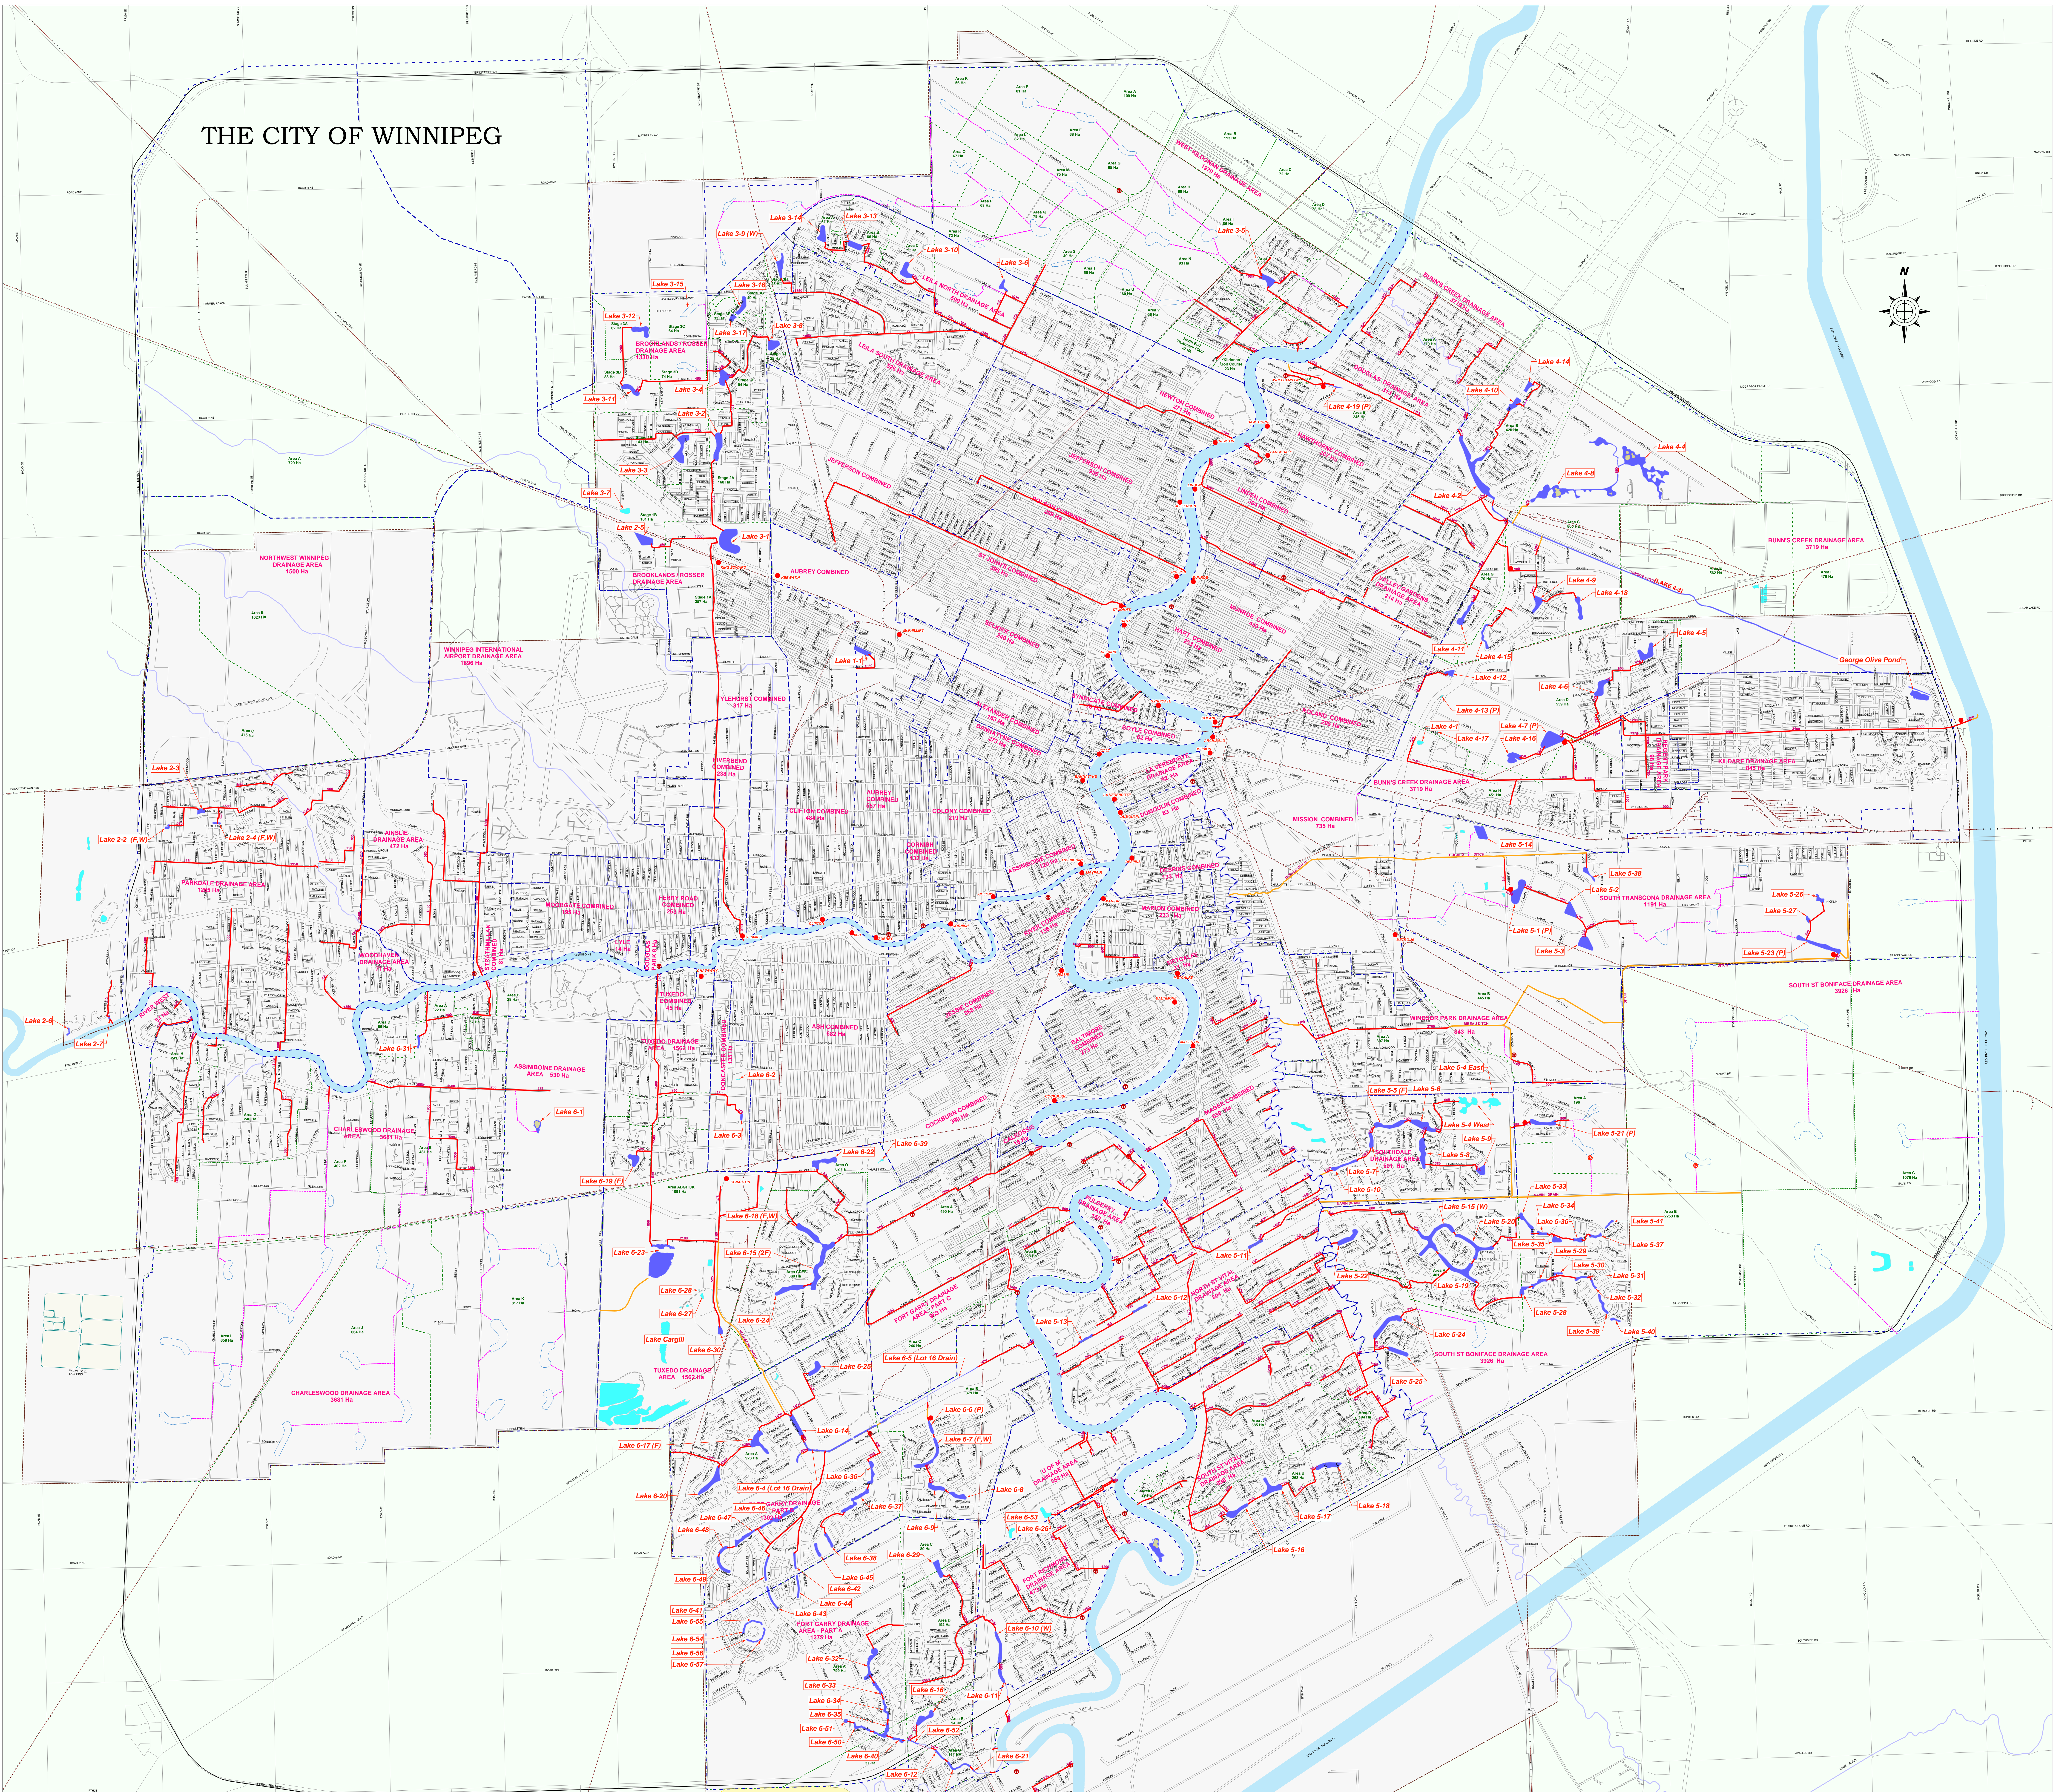

LAND DRAINAGE COLLECTION AND RETENTION POND MAP

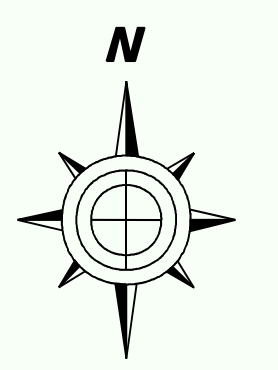

MAP DATA CURRENT AS OF November 11, 2014
 PROJECTION: Universal Transverse Mercator; Zone 18N
 DATUM: North American 1983
 UNITS: METERS

LEGEND

- CITY BOUNDARY
- LAND DRAINAGE BOUNDARIES
- EXISTING RETENTION PONDS
- PUMPING STATIONS
- EXISTING RETENTION POND WITH PUMP
- PROPOSED PUMPING STATIONS
- PROPOSED RETENTION POND WITH PUMP (DISCHARGE)
- EXISTING TEMPORARY PUMPING STATIONS
- PROPOSED TEMPORARY PUMPING STATIONS
- EXISTING RETENTION POND WITH PUMP
- PROPOSED RETENTION POND WITH PUMP
- EXISTING RETENTION POND WITH PUMP
- PROPOSED RETENTION POND WITH PUMP

Scale 1:25,000
 Kilometers

