



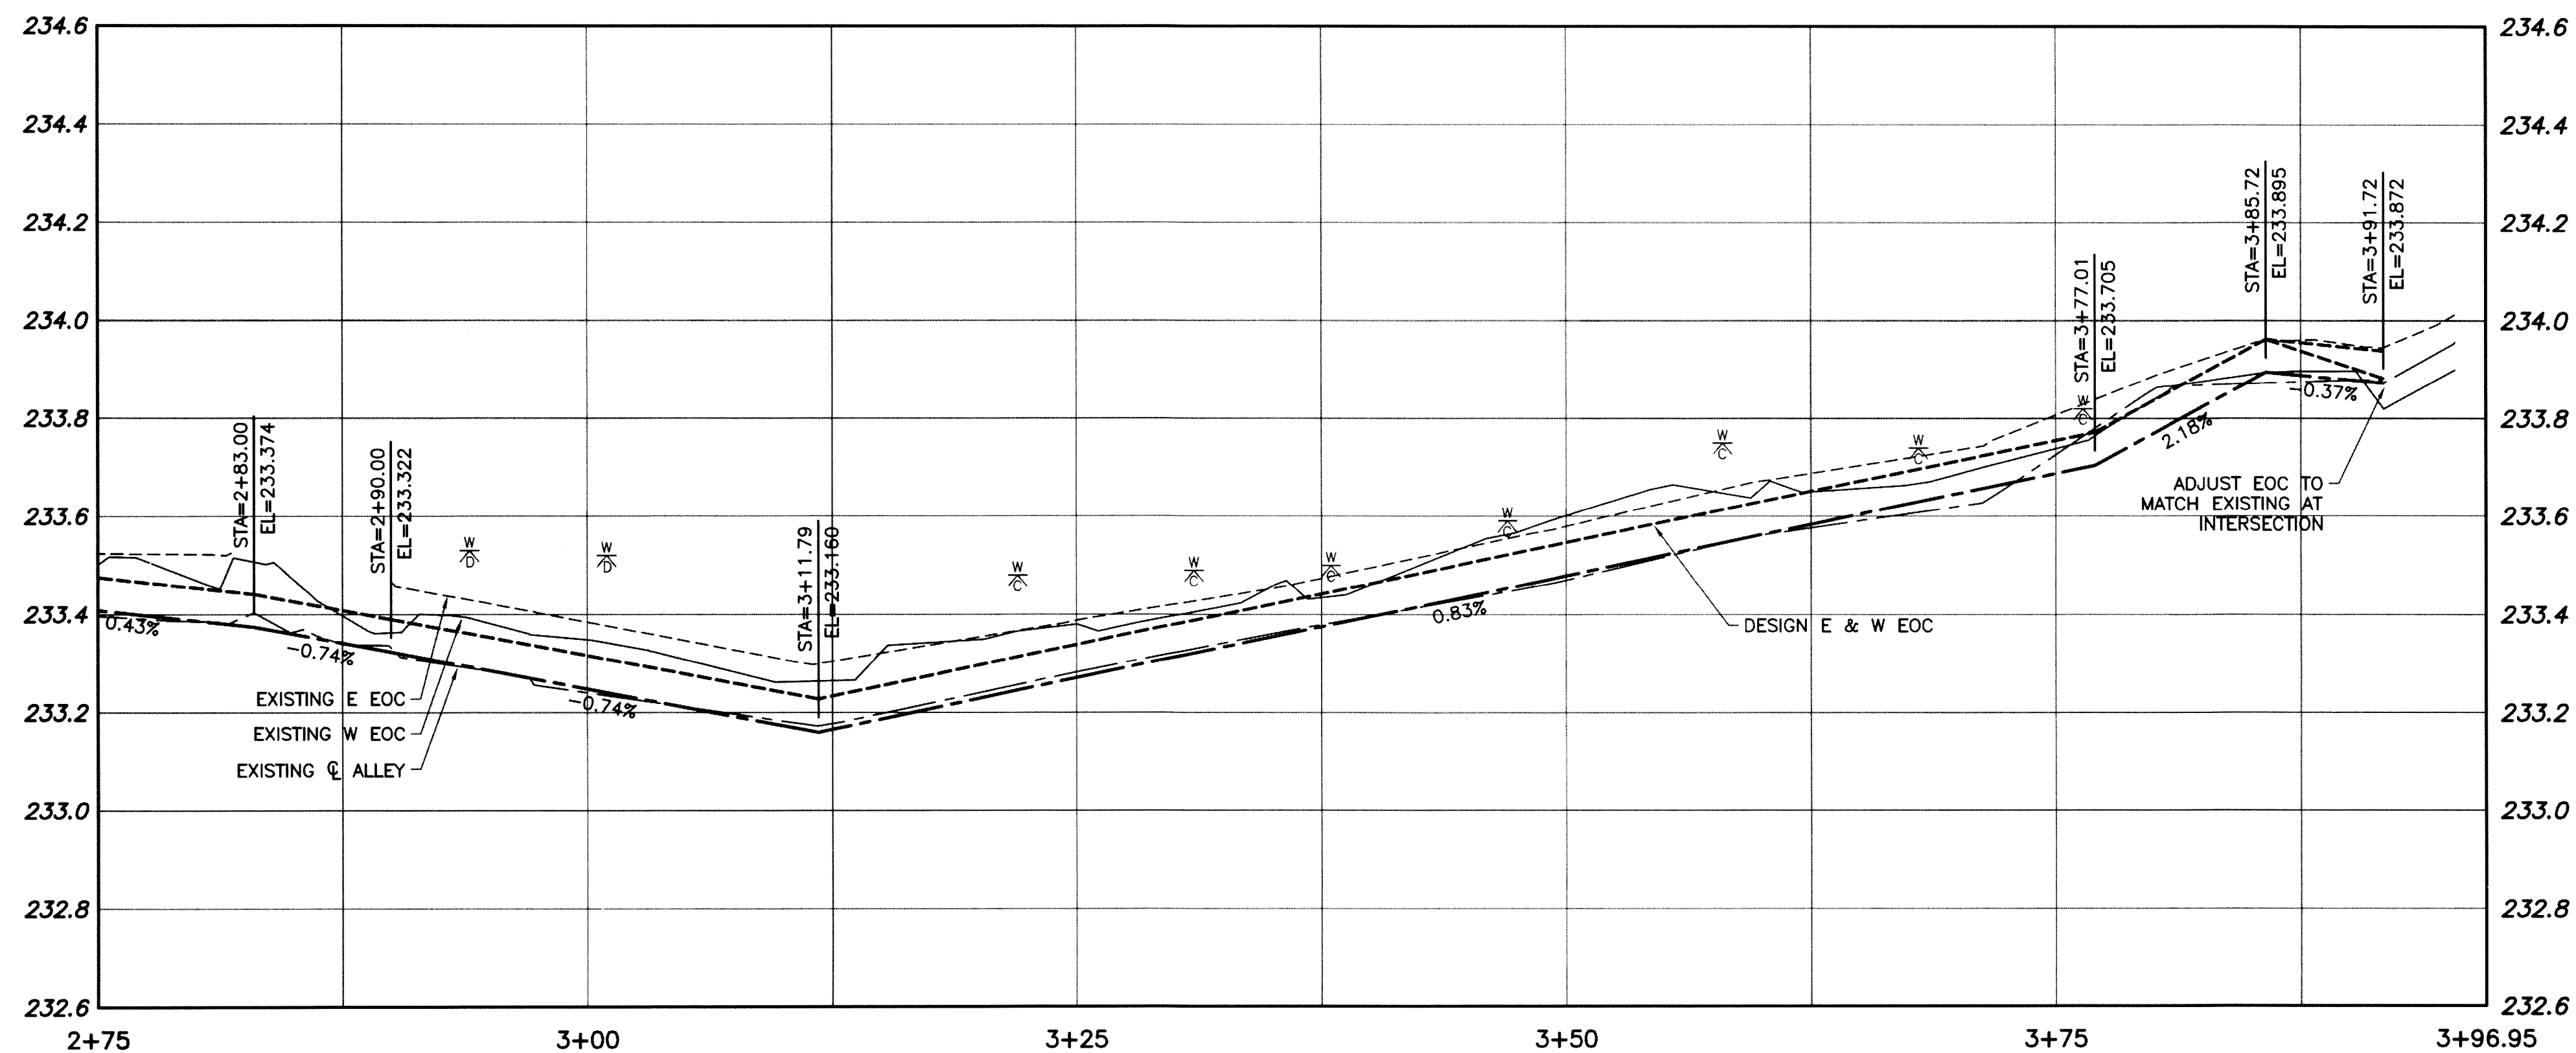

ALLEY PAVEMENT PROFILE

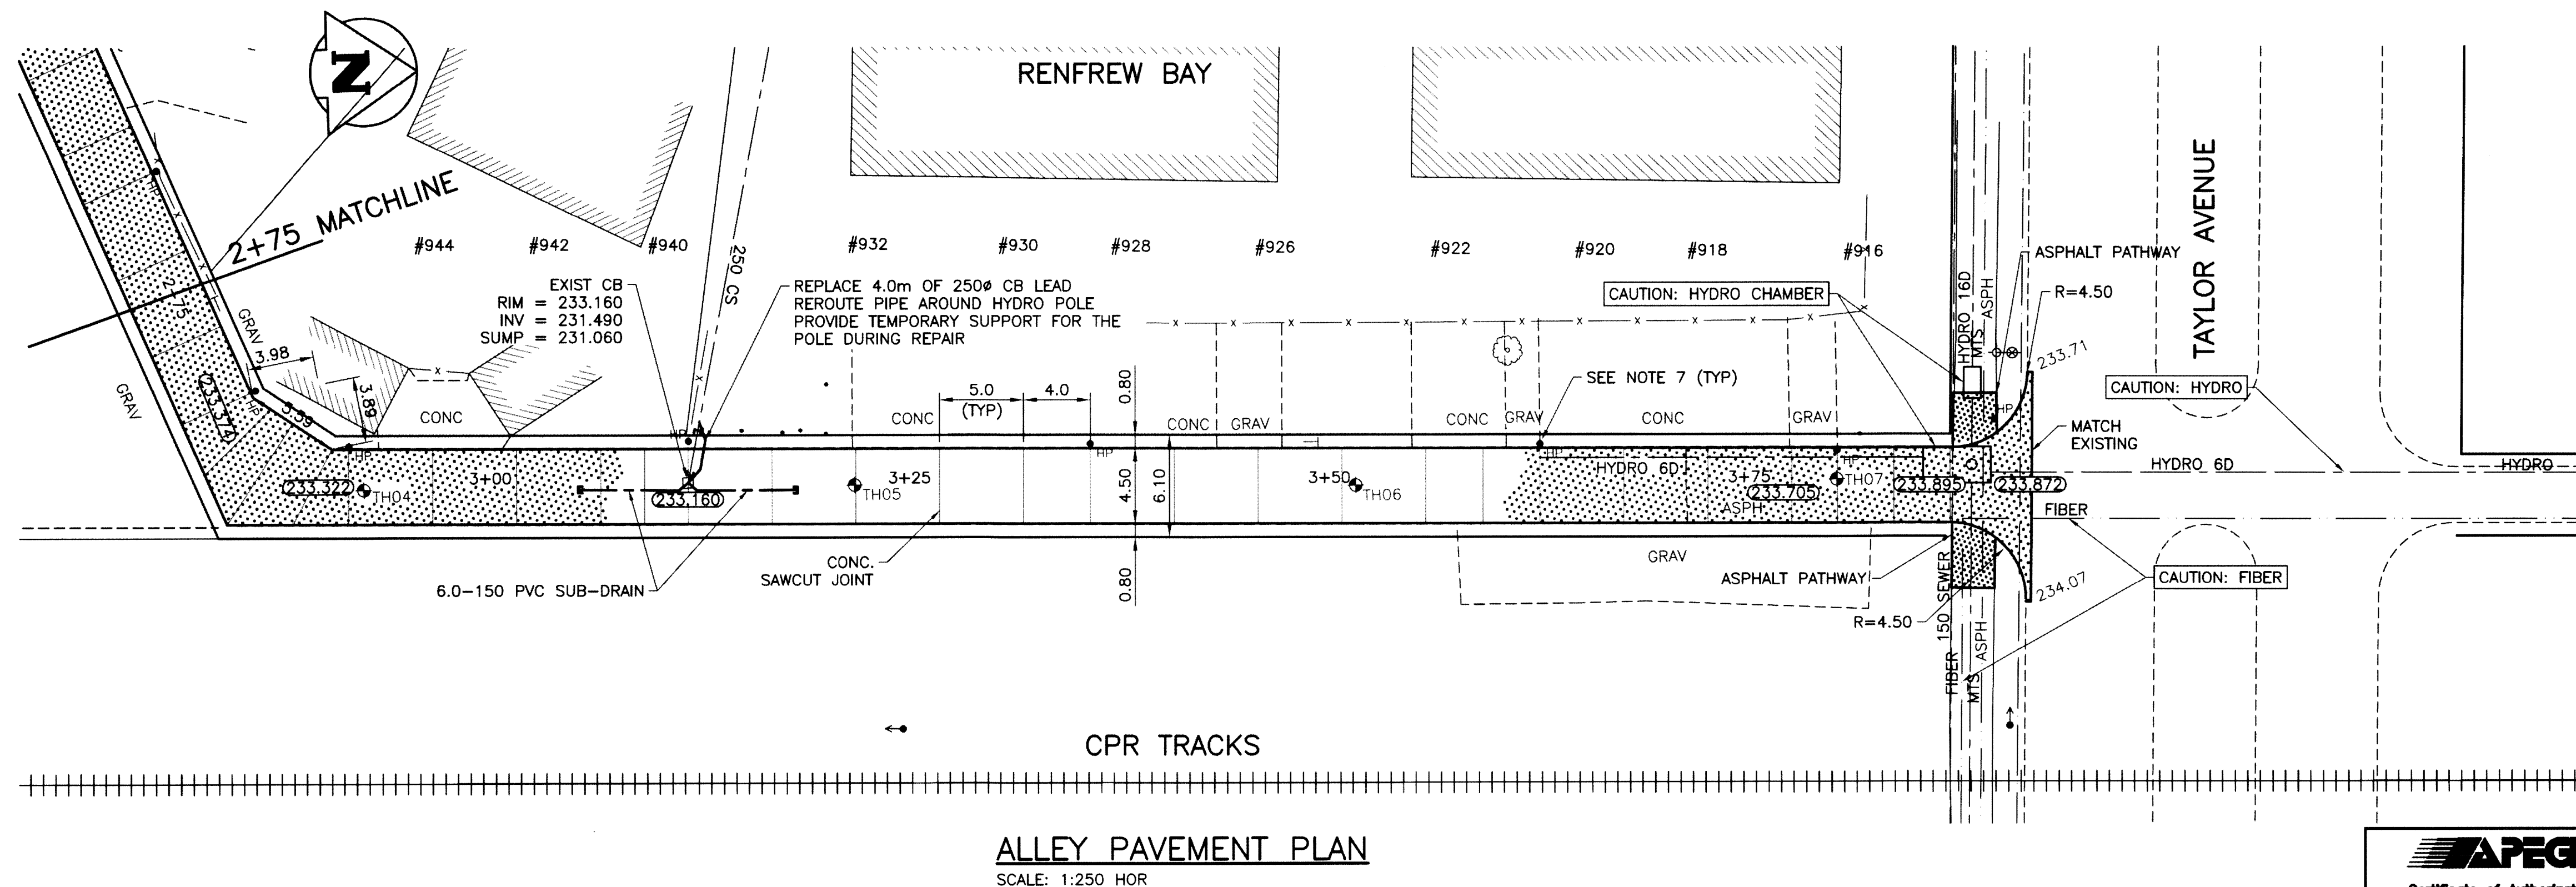

ALLEY PAVEMENT PLAN

300 LQS	LAND DRAINAGE SEWER	300 LQS	— x — x —	FENCE				
250 WWS	WASTE WATER SEWER	250 WWS		TEST HOLE				
	GAS			GUY WIRE				
-----	HYDRO	-----		LIGHT STANDARD				
	M.T.S.	---		BACK OF CURB				
150 WM	WATERMAIN	150 WM	=====	CONCRETE				
	HYDRANT		=====	ASPHALT				
	VALVE		=====	SIDEWALK		X — X	⊕ PROFILE	-----
	MANHOLE		=====	PROPERTY LINE	-----		N/W LANE EDGE	
	CATCH BASIN			SURVEY BAR			S/E LANE EDGE	
	CURB INLET			GEODETIC BENCHMARK			WINDOW/DOOR SILL	
•	POLES		231.334	ELEVATION		TTTTT		
EXISTING	LEGEND—PLAN	PROPOSED	EXISTING	LEGEND—PLAN	PROPOSED	EXISTING	LEGEND—PROFILE	PROPOSED

LOCATION APPROVED
UNDERGROUND STRUCTURES

NOTE:
LOCATION OF UNDERGROUND STRUCTURES AS
SHOWN ARE BASED ON THE BEST INFORMATION
AVAILABLE BUT NO GUARANTEE IS GIVEN
THAT ALL EXISTING UTILITIES ARE SHOWN OR
THAT THE GIVEN LOCATIONS ARE EXACT.
CONFIRMATION OF EXISTENCE AND EXACT
LOCATION OF ALL SERVICES MUST BE
OBTAINED FROM THE INDIVIDUAL UTILITIES
BEFORE PROCEEDING WITH CONSTRUCTION.

B.M.	51-003	S.W. Cor. Rentrass Bay E & Taylor Ave., Tbt. in E. Cone foundation of No. 1600 Taylor Ave., 2.0 m S. of N.E. Cor. & 0.1 m below tyndall stone of Slap.
ELEV.	234.300	
O	ISSUED FOR TENDER	15/03/09
NO.	REVISIONS	DATE BY

KGS
GROUP
CONSULTING
ENGINEERS

APEG
Certificate of Authorization
KGS Group
No. 245

WARNING
NOTIFY THE GAS COMPANY OF THE
PROPOSED LOCATION OF EXCAVATION.
TAKE PRECAUTION TO AVOID DAMAGE
TO GAS COMPANY INSTALLATIONS.
SEE PROVINCIAL REGULATION 210/72
FOR DETAILS.

PROPERTY LIMITS DELINEATION

WARNING

DELINEATION OF PROPERTY LIMITS AS SHOWN ON THIS DWG DOES NOT REPRESENT A "LEGAL SURVEY". KGS GROUP MAKES NO REPRESENTATION OR WARRANTY AS TO THE ACCURACY OF PROPERTY LIMITS DELINEATED ON THIS DWG, NOR ON THE DIMENSIONAL ACCURACY OF DWG FEATURES RELATIVE TO THOSE PROPERTY LIMITS.



Winnipeg

THE CITY OF WINNIPEG
PUBLIC WORKS DEPARTMENT
TRANSPORTATION ENGINEERING DIVISION

SHEET	OF
13	15
COMPUTER FILE NAME	
14-0107-031_Contract :	
CITY DRAWING NUMBER	
C213	