



A1 SIZE 594mm x 841mm
PLOT: 4/29/2015 6:05:18 PM
FILE NAME: W150003-Hawkins-PP-05.dwg Saved By: diane

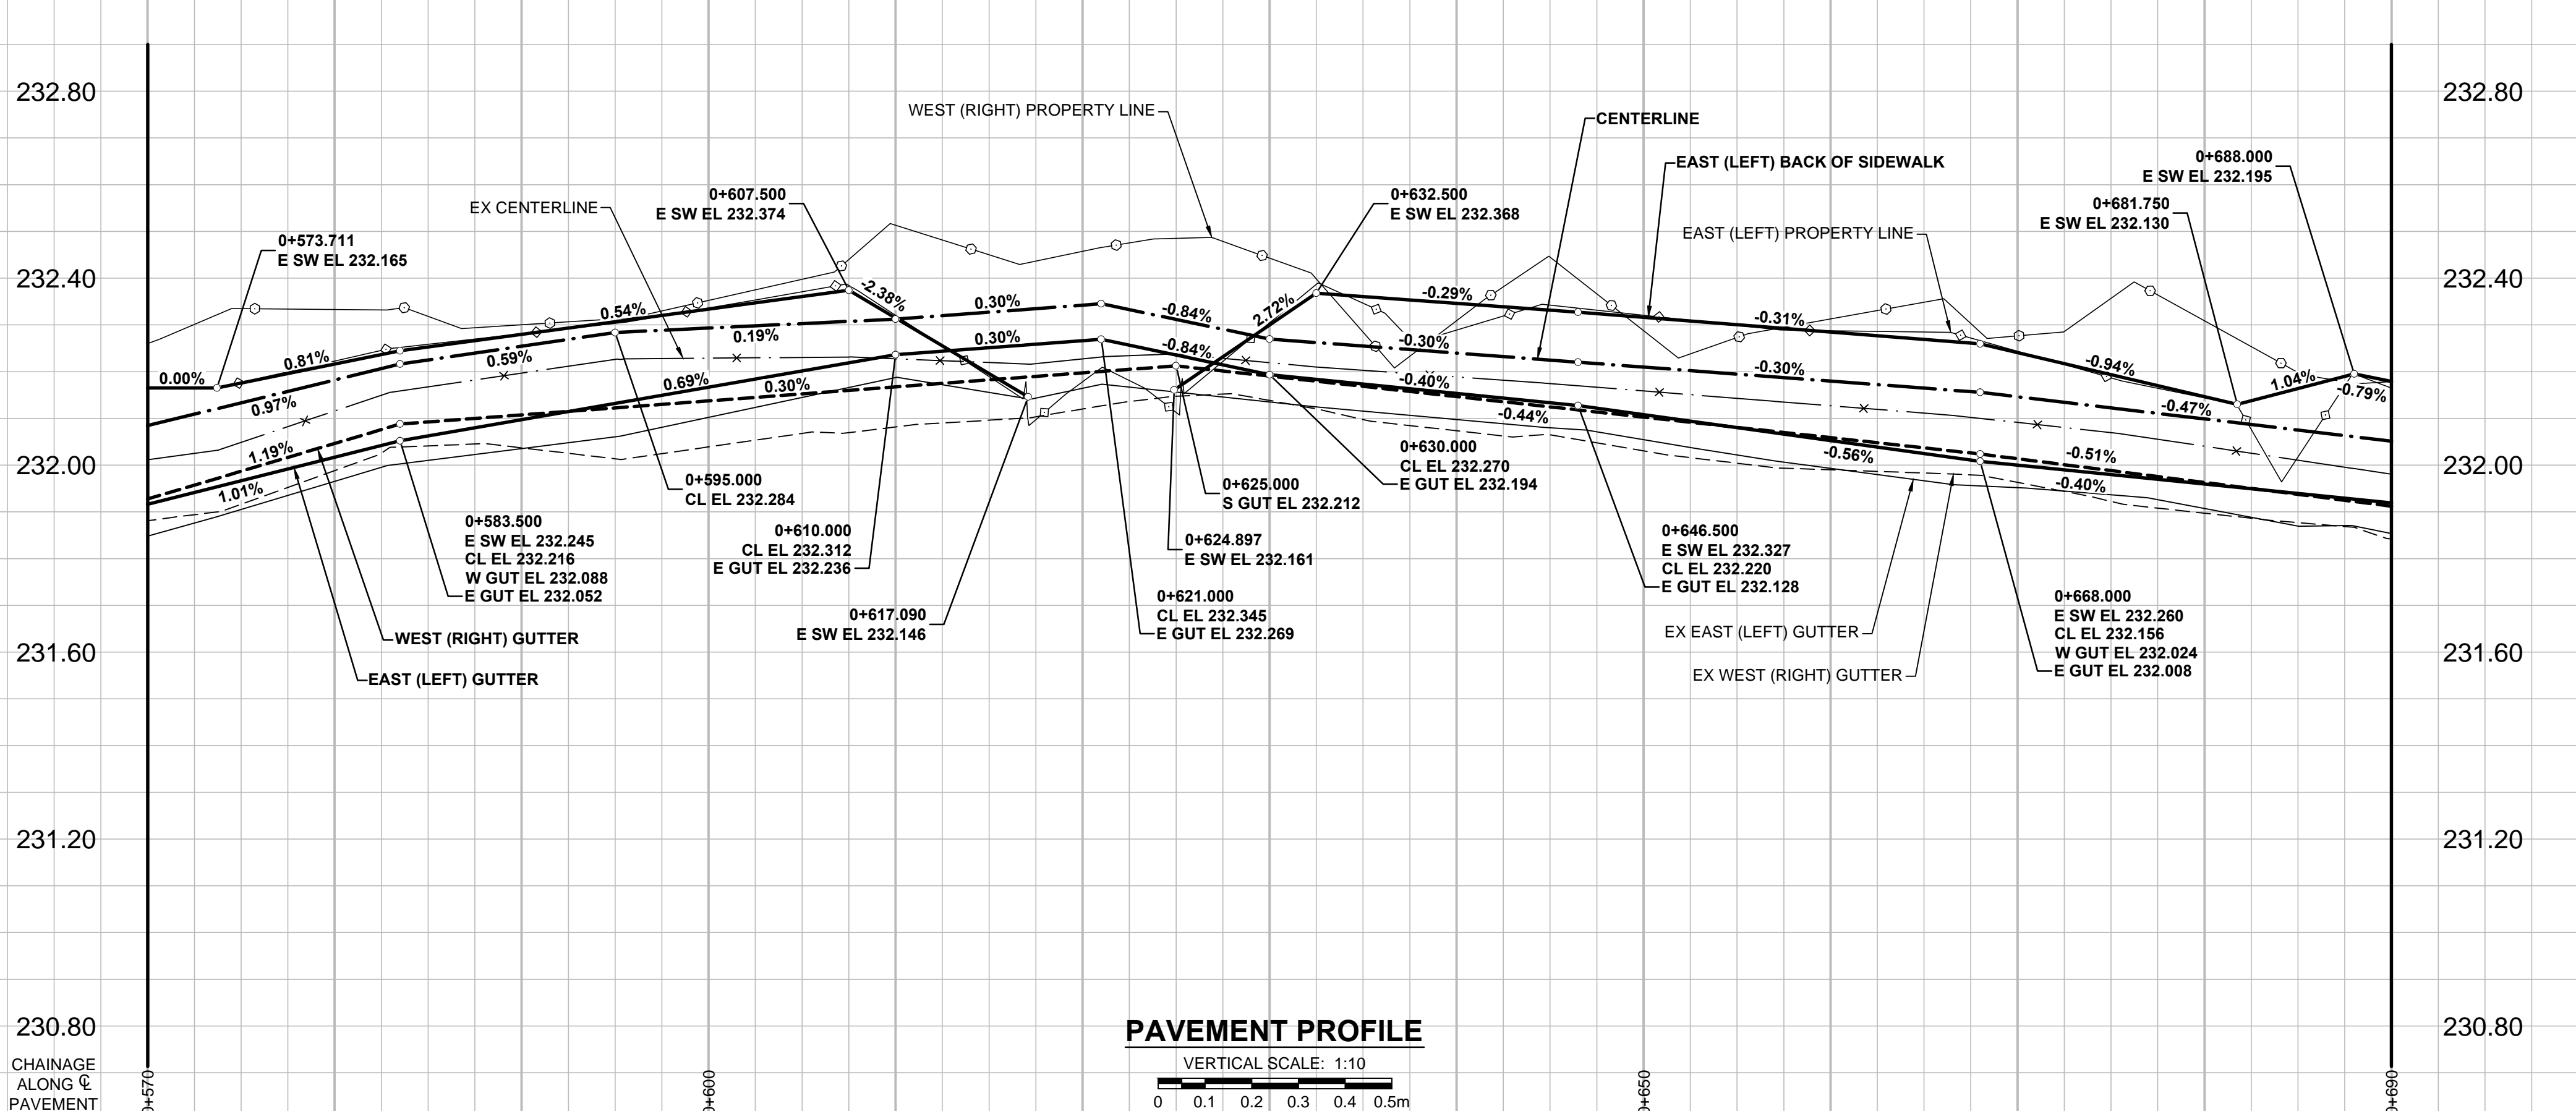

- NOTES**
- ADJUST MH AND CB RIMS TO NEW GRADES.
 - LAMP STANDARDS, HYDRO POLES, AND ANCHORS THAT REQUIRE TEMPORARY SUPPORT, REMOVAL OR REPLACEMENT, TO BE DONE SO AT THE EXPENSE OF THE CONTRACTOR AS NECESSARY.
 - CONTRACTOR TO REGRADE/RENEW EXISTING PRIVATE SIDEWALKS TO LIMITS AS SHOWN. SIDEWALKS TO BE RENEWED WITH CONCRETE UNLESS NOTED OTHERWISE.
 - CONTRACTOR TO TAKE PRECAUTIONARY STEPS TO PROTECT EXISTING TREES WITHIN THE LIMITS OF CONSTRUCTION FROM DAMAGE FROM CONSTRUCTION ACTIVITIES AS OUTLINED IN THE SPECIFICATIONS.
 - CONTRACTOR TO CONFIRM THE LOCATION OF ALL UTILITIES/SERVICES IN THE FIELD PRIOR TO CONSTRUCTION.
 - MODIFIED BARRIER CURB TO BE USED AT ALL INTERSECTION RADII, BACK LANE RADII AND BULLNOSES.
 - CONTRACTOR TO OVERLAY DRIVEWAYS TO ENSURE POSITIVE DRAINAGE TO NEW STREET GRADES. FINAL LIMITS TO BE DETERMINED IN THE FIELD BY CONTRACT ADMINISTRATOR.
 - CB SD-023 & SD-024 OFFSETS ARE DIMENSIONED TO BOC. CB SD-025 OFFSETS ARE DIMENSIONED O.C.
 - REFER TO BID OPPORTUNITY FOR DETAILS REGARDING TRAFFIC MANAGEMENT.
 - ADD 200.000m TO ABBREVIATED ELEVATIONS TO OBTAIN GEODETIC ELEVATIONS.

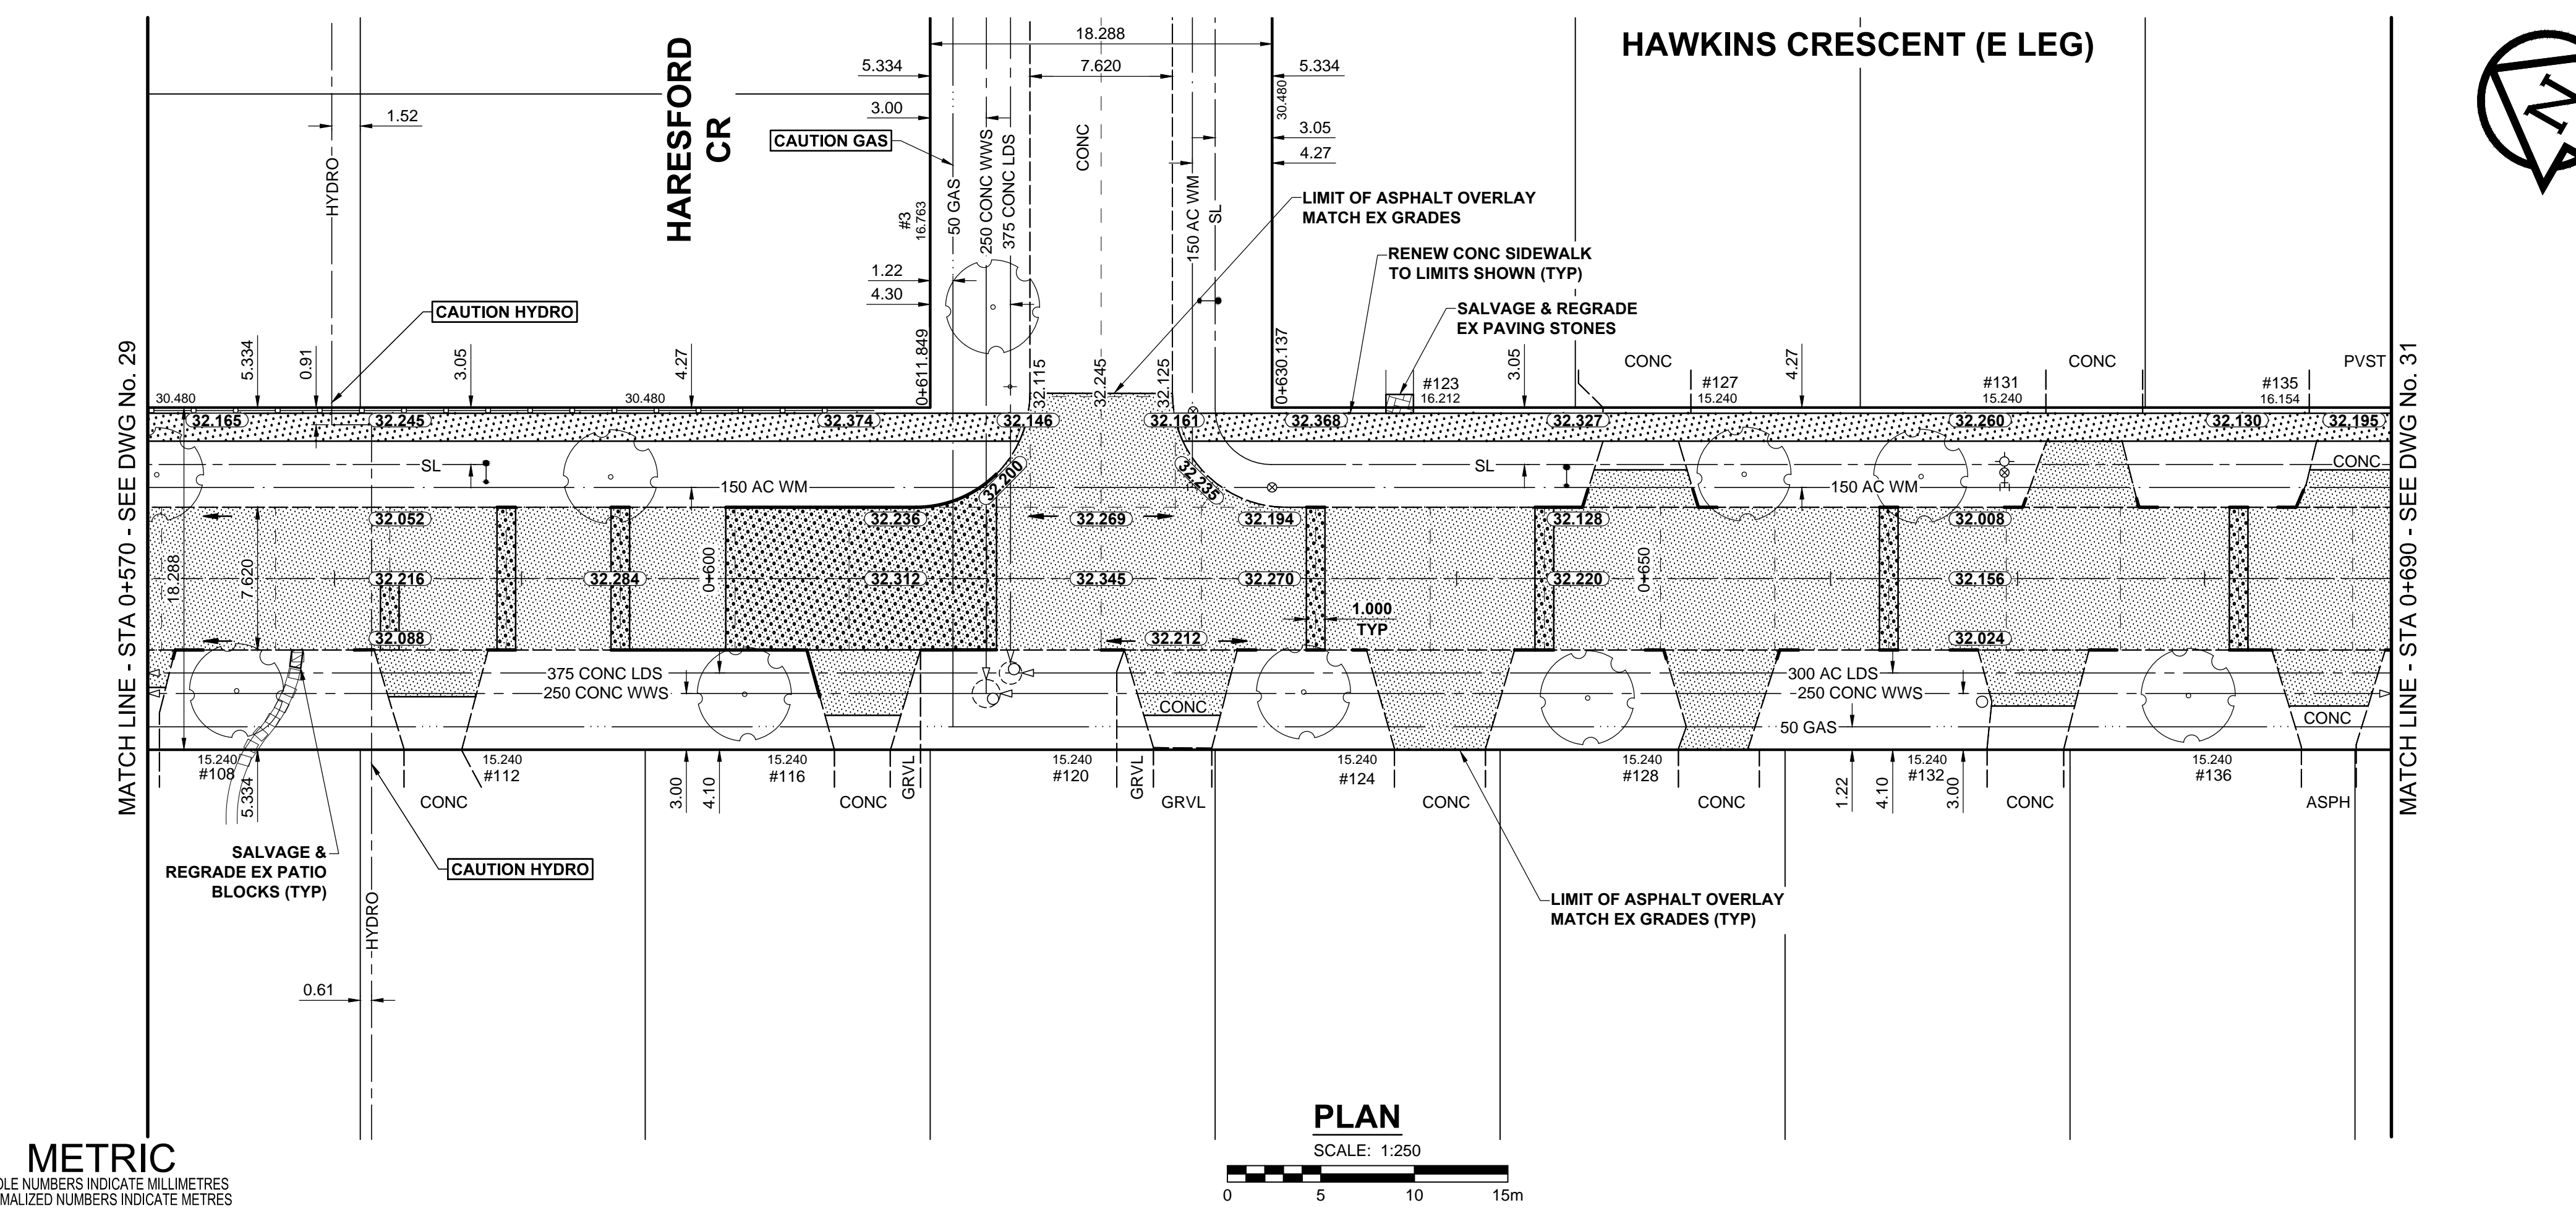


CONTROL LINE - COORDINATES		
NAME	NORTHING	EASTING
PT 0+474.062	10001.209	10009.832
POT 0+780.000	9735.262	10161.064

METRIC
WHOLE NUMBERS INDICATE MILLIMETRES
DECIMALIZED NUMBERS INDICATE METRES

EXISTING	LEGEND - PLAN	NEW	EXISTING	LEGEND - PLAN	NEW	EXISTING	LEGEND - PLAN	NEW
	GAS		MANHOLE		CONCRETE PAVEMENT		LOCATION APPROVED	
	MTS		CATCH BASIN / CATCH PIT		CONC SIDEWALK / MEDIAN		SUPR. U/G STRUCTURES	
	HYDRO		CURB INLET WITH BOX		ASPHALT PAVEMENT		DATE COMMITTEE	
	CATV / FIBRE OPTIC		TREE		PAVING STONE		NOTE:	
	TRAFFIC SIGNALS / PIT		TEST HOLE		GRAVEL		LOCATION APPROVED	
	LAND DRAINAGE SEWER		PROPERTY LINE		RAMP CURB		LOCATION APPROVED	
	SANITARY/COMBINED SEWER		SURVEY BAR		PLANING / REMOVAL		LOCATION APPROVED	
	SEWER SERV/DRAINAGE CONN		FENCE				LOCATION APPROVED	
	WATERMAIN		BOC / EDGE OF PAVEMENT				LOCATION APPROVED	
	SUBDRAIN		ELEVATION				LOCATION APPROVED	
	DITCH		TRAFFIC SIGN				LOCATION APPROVED	

No.	REVISIONS	DATE	BY
B	ISSUED FOR TENDER	15/04/30	RPB
A	ISSUED FOR CITY REVIEW	15/04/28	RPB


DESIGNED BY: WRJ		CHECKED BY: RPB	
DRAWN BY: DML		APPROVED BY: BWB	
HOR. SCALE: 1:250		RELEASED FOR CONSTRUCTION	
VERT. SCALE: 1:10		DATE: 15/04/28	

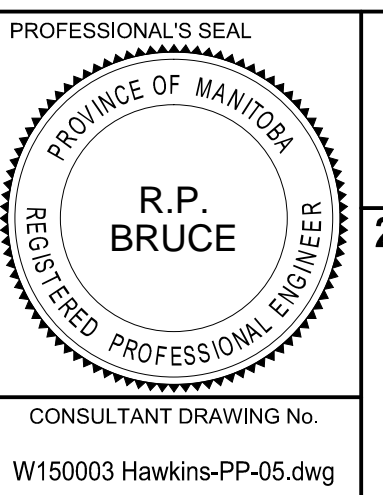

THE CITY OF WINNIPEG
PUBLIC WORKS DEPARTMENT
ENGINEERING DIVISION

2015 LOCAL STREET & ALLEY RENEWAL PROGRAM
HAWKINS CRESCENT
REHABILITATION
HORIZONTAL AND VERTICAL ALIGNMENT
STA 0+570 TO STA 0+690

CITY DRAWING NUMBER: N/A	REVISION: B
SHEET 30 OF 31	DRAWING No. 30

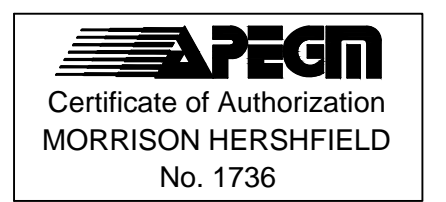

BID OPPORTUNITY No. 18-2015