
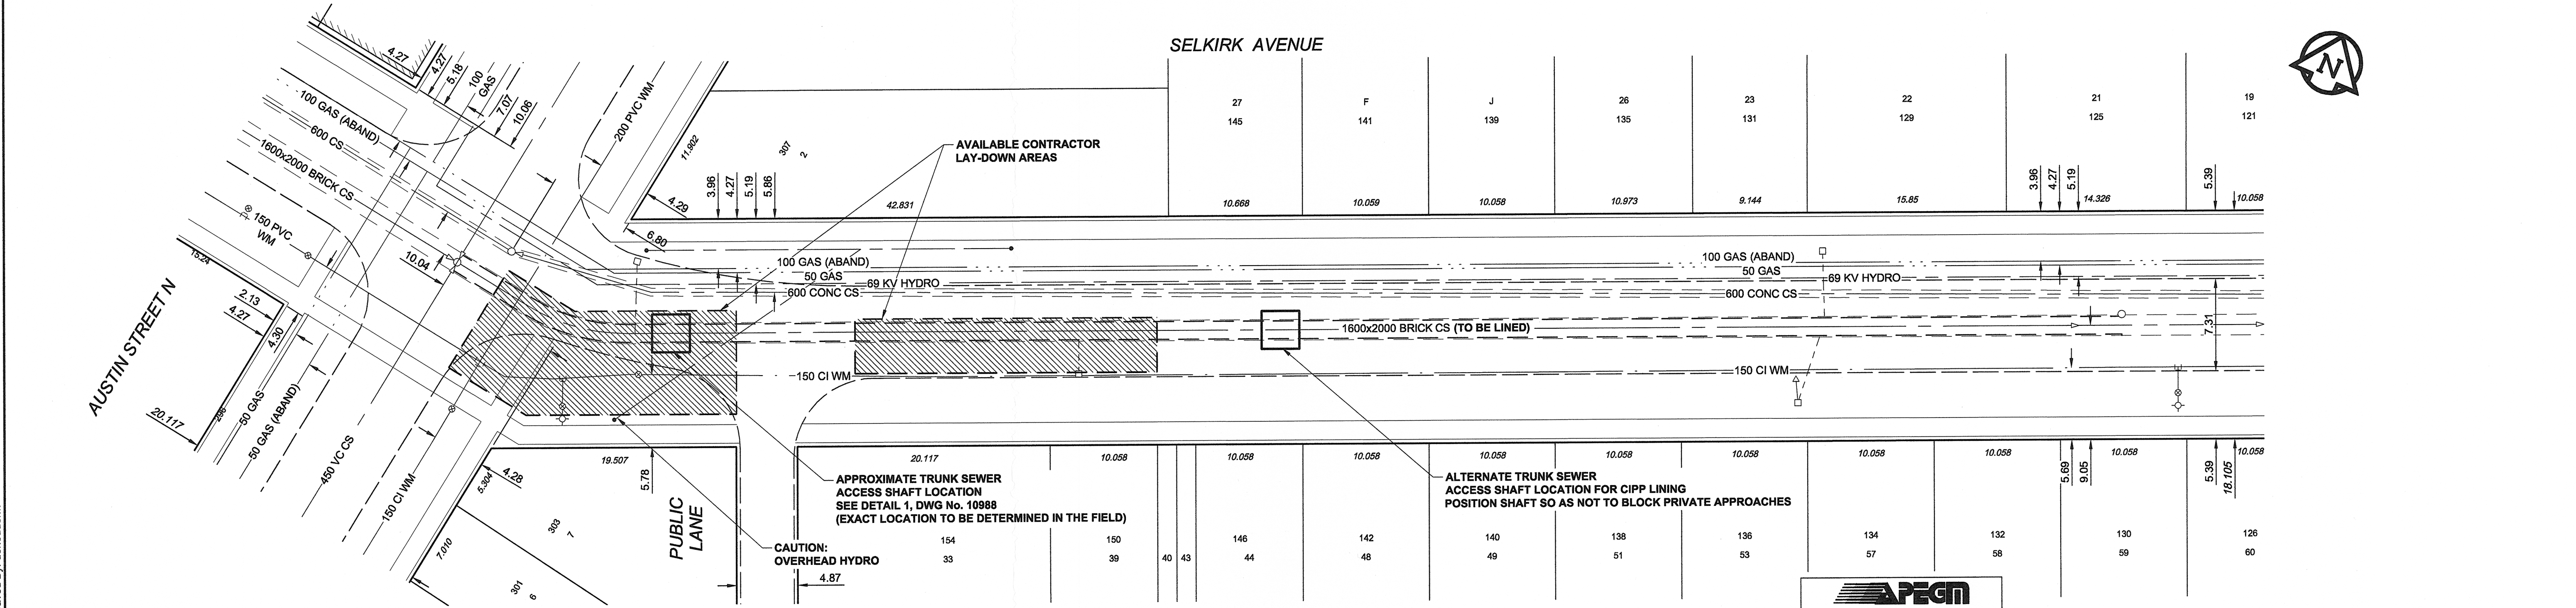


D SIZE 22" x 34" (559mm x 864mm)

PLOT: 5/17/2015 12:29:36 PM

AECOM FILE NAME: 60334560-SHT-00-0000-C-1002.dwg Saved By: denoudenw

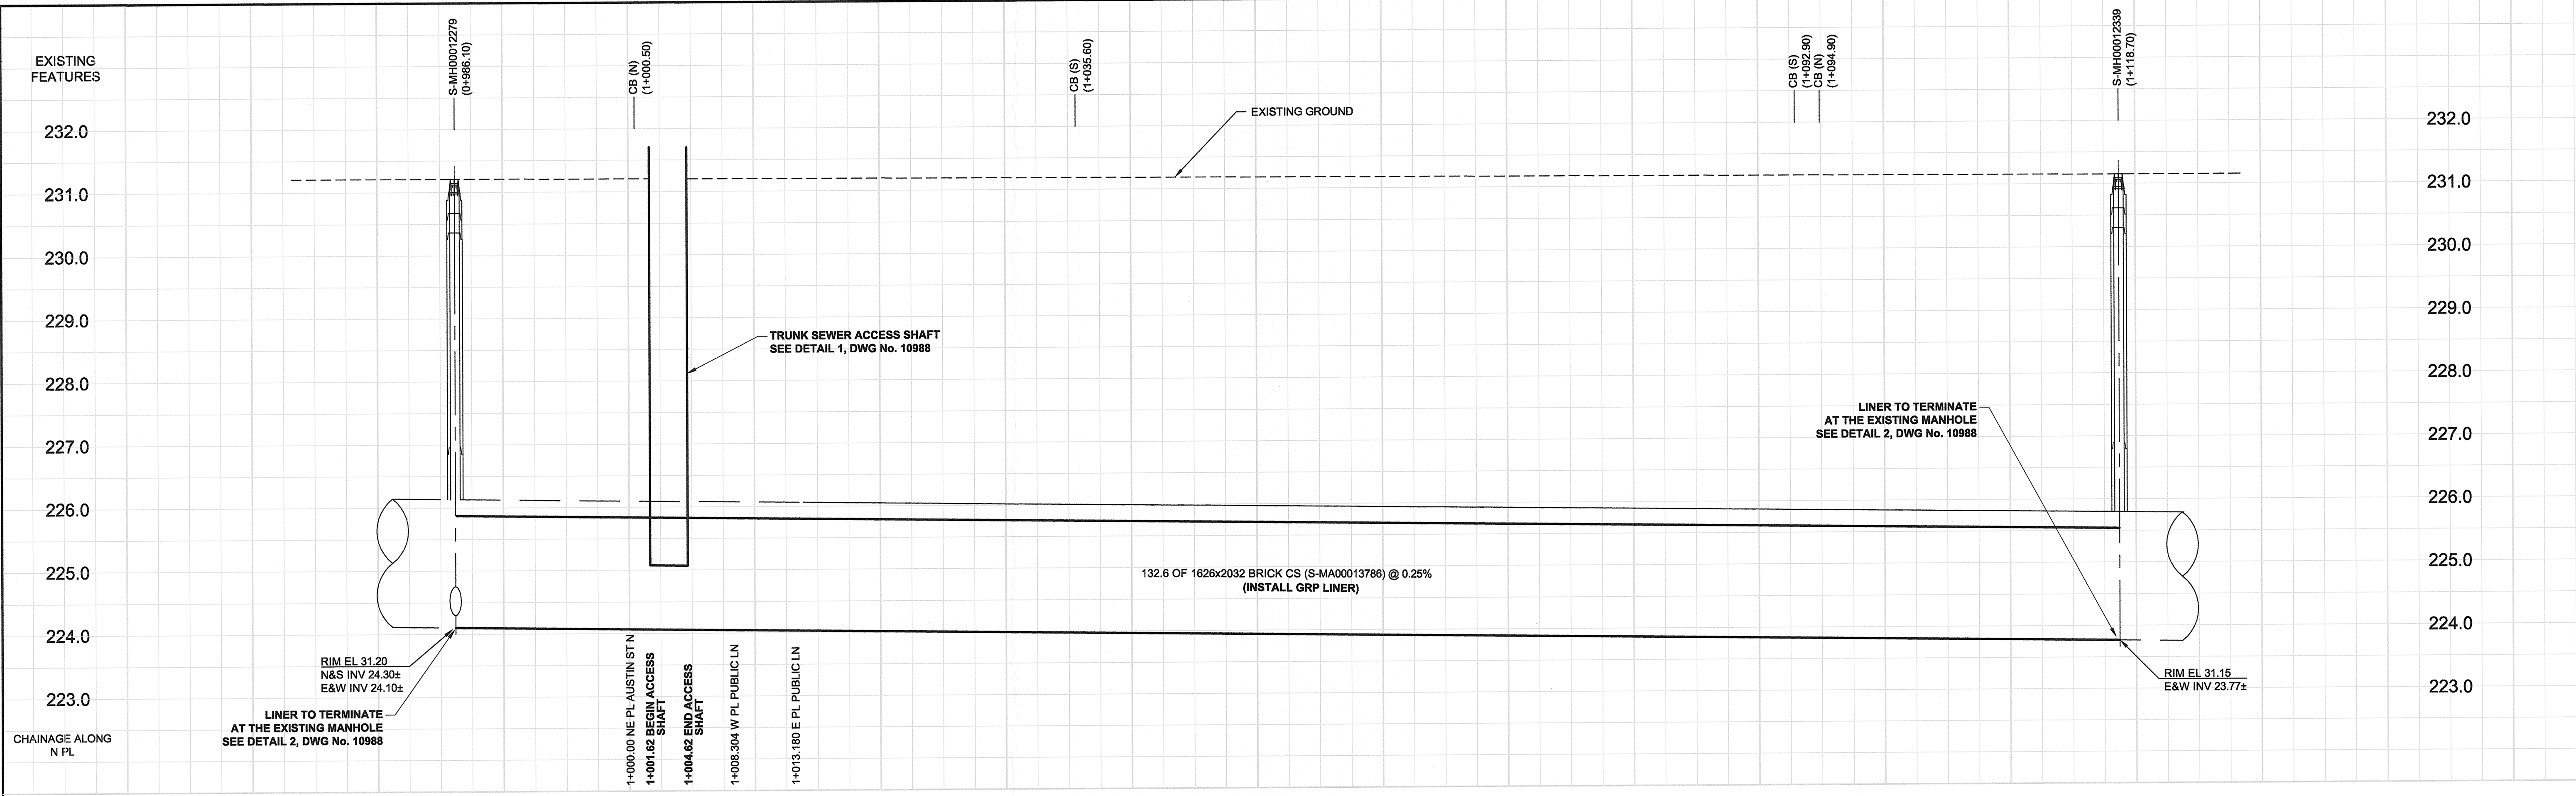

GENERAL CONSTRUCTION NOTES:
 - MAINTAIN ONE LANE OF TRAFFIC ON SELKIRK AVENUE AT ALL TIMES
 - RESTORE SITE TO EXISTING CONDITIONS UPON COMPLETION OF WORK
 - EXISTING MANHOLES ARE 750Ø

APPROXIMATE TRUNK SEWER ACCESS SHAFT LOCATION SEE DETAIL 1, DWG No. 10988 (EXACT LOCATION TO BE DETERMINED IN THE FIELD)
 CAUTION: OVERHEAD HYDRO 4.87

ALTERNATE TRUNK SEWER ACCESS SHAFT LOCATION FOR CIPP LINING POSITION SHAFT SO AS NOT TO BLOCK PRIVATE APPROACHES

AECOM
 Certificate of Authorization
 AECOM Canada Ltd.
 No. 4671 Date: May 7/15

METRIC
 WHOLE NUMBERS INDICATE MILLIMETRES
 DECIMALIZED NUMBERS INDICATE METRES
 BID OPPORTUNITY NO. 186-2015

150 WM	WATERMAIN	150 WM	CURB STOP	150 WM	WATERMAIN	150 WM	WATERMAIN
HYDRANT	HYDRANT	REDUCER	REDUCER	HYDRANT	HYDRANT	HYDRANT	HYDRANT
VALVE	VALVE	COUPLING	COUPLING	VALVE	VALVE	VALVE	VALVE
300 LDS	LAND DRAINAGE SEWER	300 LDS	ANODE	300 LDS	LAND DRAINAGE SEWER	300 LDS	LAND DRAINAGE SEWER
250 WWS	WASTE WATER SEWER	250 WWS	HYDRO	250 WWS	WASTE WATER SEWER	250 WWS	WASTE WATER SEWER
MANHOLE	MANHOLE	MTS	MTS	MANHOLE	MANHOLE	MANHOLE	MANHOLE
CATCH BASIN	CATCH BASIN	GAS	GAS	CATCH BASIN	CATCH BASIN	CATCH BASIN	CATCH BASIN
CURB INLET	CURB INLET	TESTHOLE	TESTHOLE	CURB INLET	CURB INLET	CURB INLET	CURB INLET
CULVERT	CULVERT	LAMP STANDARD	LAMP STANDARD	CULVERT	CULVERT	CULVERT	CULVERT
PIPE ABANDONMENTS	PIPE ABANDONMENTS	TREE	TREE	PIPE ABANDONMENTS	PIPE ABANDONMENTS	PIPE ABANDONMENTS	PIPE ABANDONMENTS
SURVEY BAR	SURVEY BAR			SURVEY BAR	SURVEY BAR	SURVEY BAR	SURVEY BAR
EXISTING	LEGEND - PLAN	NEW	EXISTING	LEGEND - PROFILE	NEW	EXISTING	LEGEND - PROFILE

LOCATION APPROVED
 UNDERGROUND STRUCTURES
 SUPR. U/G STRUCTURES DATE COMMITTEE
 NOTE: LOCATION OF UNDERGROUND STRUCTURES AS SHOWN ARE BASED ON THE BEST INFORMATION AVAILABLE. BUT NO GUARANTEE IS GIVEN THAT ALL EXISTING UTILITIES ARE SHOWN OR THAT THE GIVEN LOCATIONS ARE EXACT. CONFIRMATION OF EXISTENCE AND EXACT LOCATION OF ALL SERVICES MUST BE OBTAINED FROM THE INDIVIDUAL UTILITIES BEFORE PROCEEDING WITH CONSTRUCTION.

NO.	REVISIONS	DATE	BY
1	REVISED AS PER ADDENDUM 2	15/05/07	WJd
0	ISSUED FOR CONSTRUCTION	15/04/13	WJd

DESIGNED BY	ADB	CHECKED BY	[Signature]
DRAWN BY	WJd	APPROVED BY	[Signature]
HOR. SCALE	1:250	RELEASED FOR CONSTRUCTION	K. Zurek
VERT. SCALE	1:50	DATE	Apr 13/15

PROFESSIONAL'S SEAL
 A.D. BRAUN
 Member
 CONSULTANT DRAWING NO.
 60334560-SHT-00-0000-C-1002

THE CITY OF WINNIPEG
WATER AND WASTE DEPARTMENT
NON-CIRCULAR TRUNK SEWER REHABILITATION
BY GRP LINING
SELKIRK AVENUE TRUNK
PLAN & PROFILE

SHEET	2	OF	4
CITY DRAWING NUMBER	10986		
REV	1		