
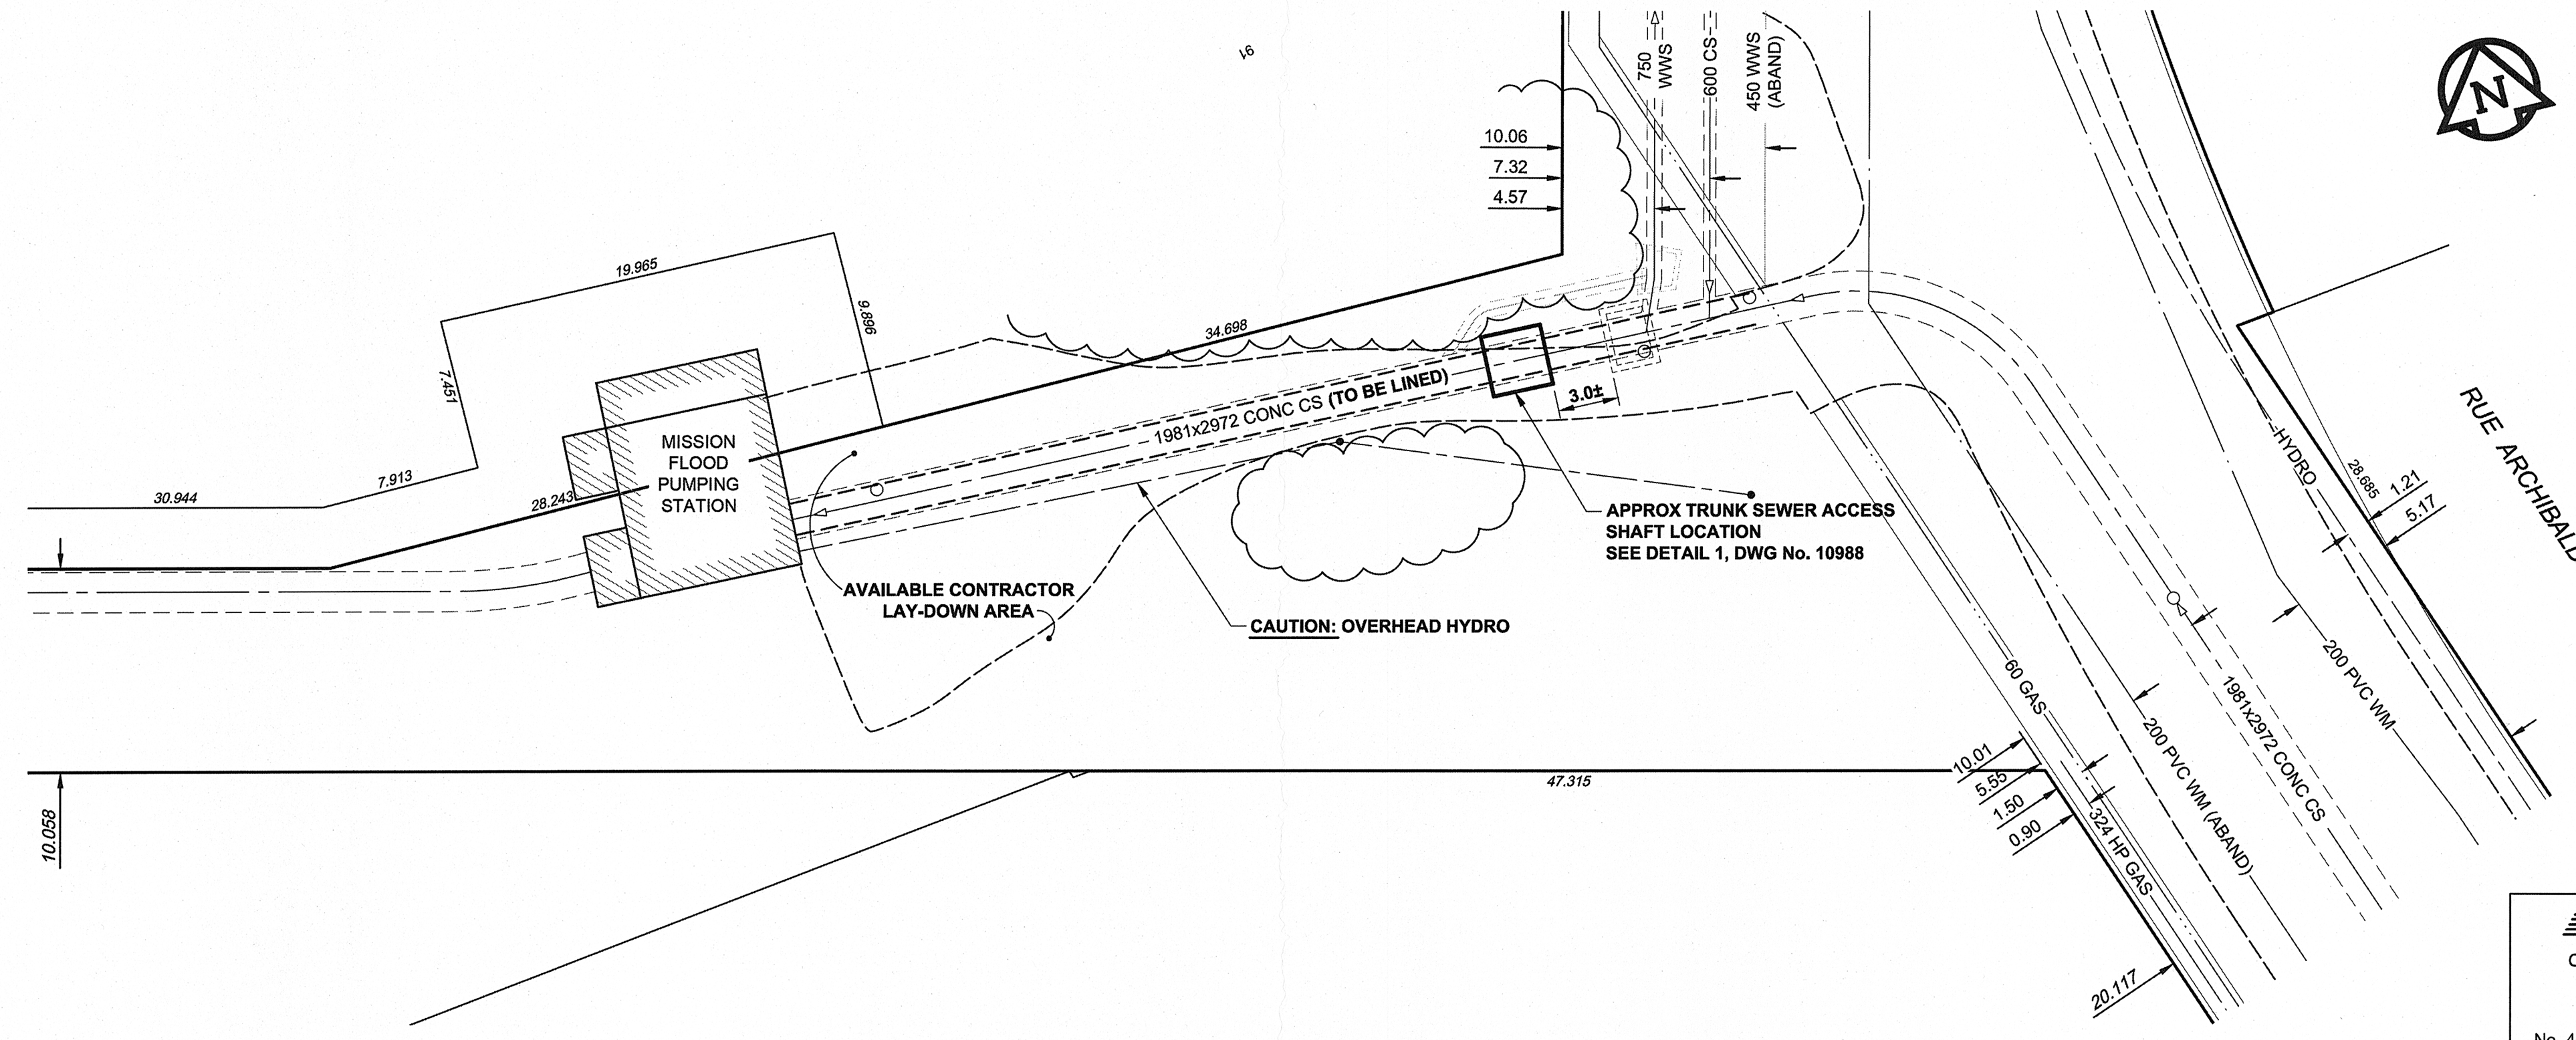


D SIZE 22" x 34" (559mm x 864mm)

PLOT: 4/13/2015 7:51:34 AM

AECOM REVIEW DRAFT CHK
AECOM FILE NAME: 60334560-SHT-00-0000-C-1001.dwg Saved By: denoudeuw

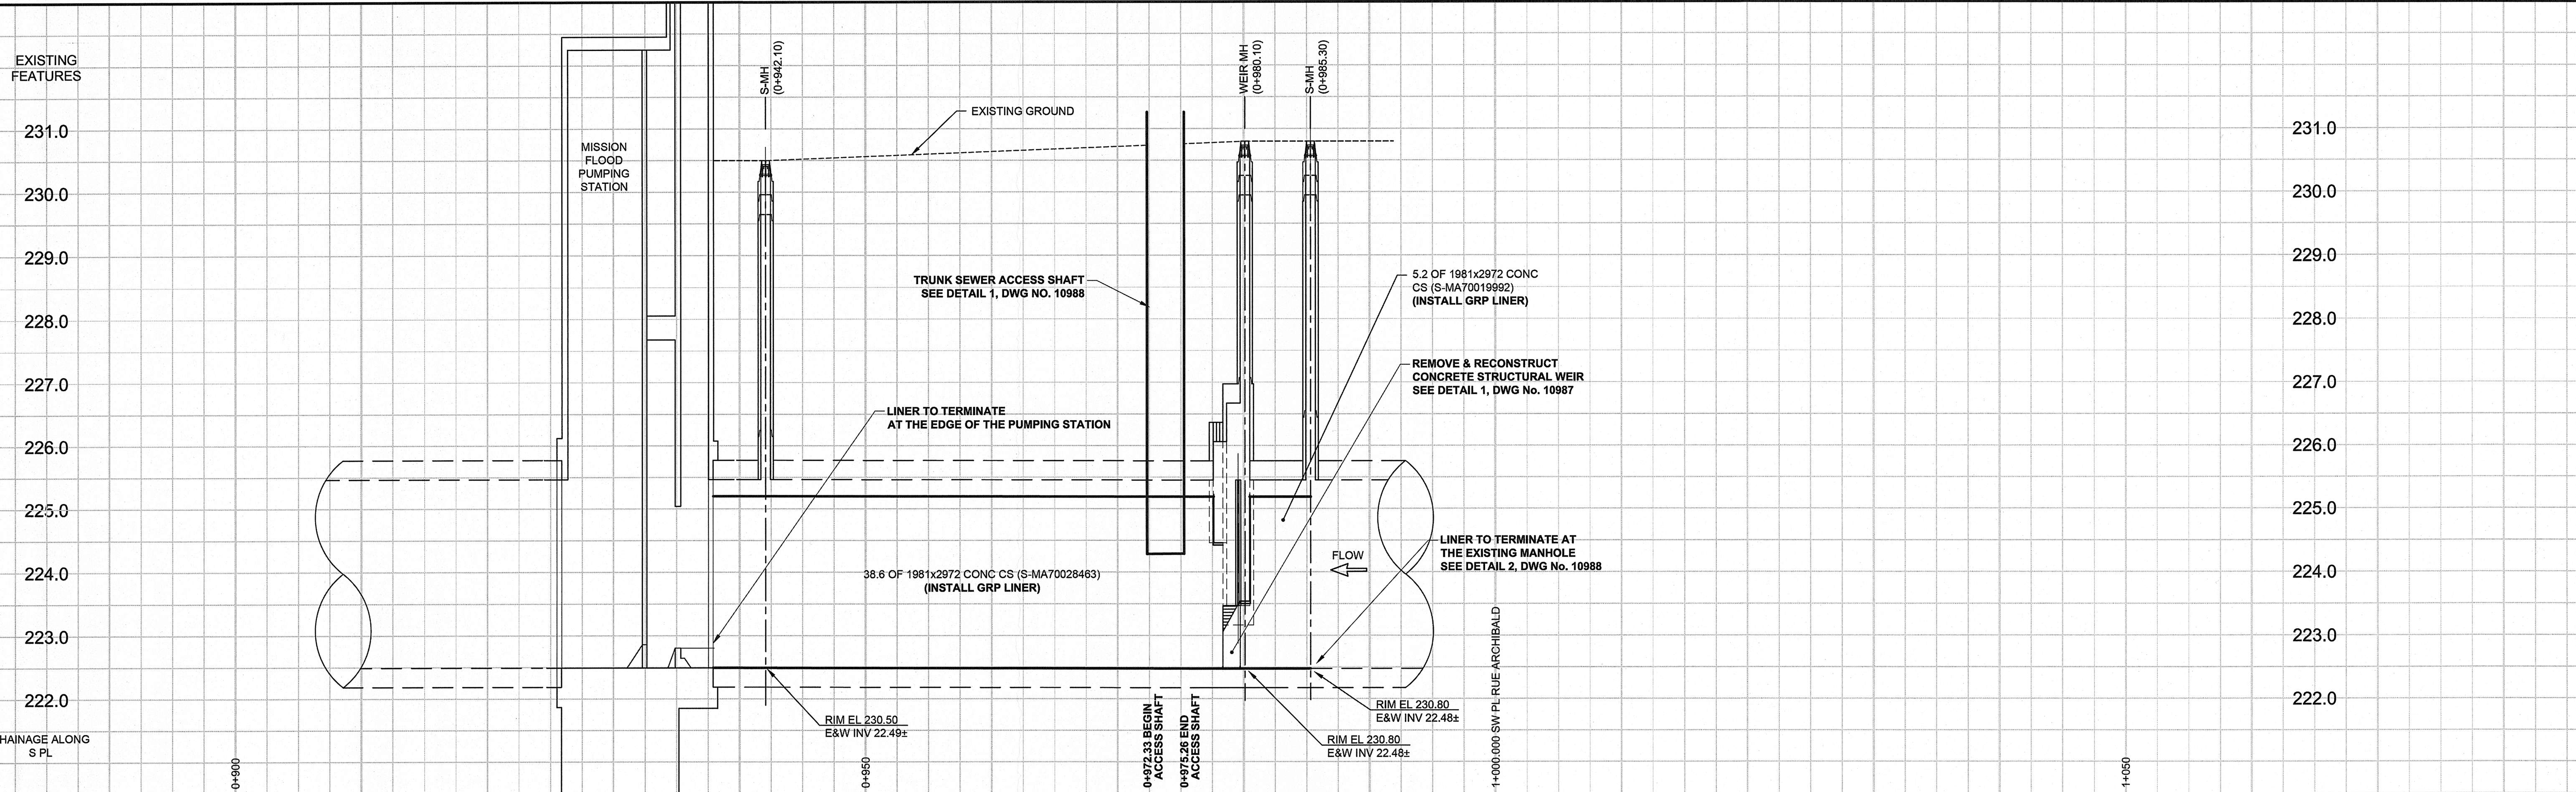

GENERAL CONSTRUCTION NOTES:
 - MAINTAIN ACCESS TO THE MISSION FLOOD PUMPING STATION & SLUICE GATES AT ALL TIMES
 - RESTORE SITE TO EXISTING CONDITIONS UPON COMPLETION OF WORK



APEGM
 Certificate of Authorization
 AECOM Canada Ltd.
 No. 4671 Date: April 13, 2015

BID OPPORTUNITY NO. 186-2015

150 WM	WATERMAIN	150 WM	○	CURB STOP	+	150 WM	WATERMAIN	150 WM	+
○	HYDRANT VALVE	○	○	REDUCER COUPLING	+	+	HYDRANT VALVE	+	+
○	LAND DRAINAGE SEWER	300 LDS	○	ANODE	+	+	LAND DRAINAGE SEWER	300 LDS	+
○	WASTE WATER SEWER	250 WWS	○	HYDRO	+	+	WASTE WATER SEWER	250 WWS	+
○	MANHOLE	○	○	MTS	+	+	PAVEMENT CROWN	○	○
○	CATCH BASIN	○	○	GAS	+	+	N/W PROPERTY LINE	○	○
○	CURB INLET	○	○	TESTHOLE	+	+	S/E PROPERTY LINE	○	○
○	CULVERT	○	○	LAMP STANDARD	+	+	N/W GUTTER	○	○
○	PIPE ABANDONMENTS	○	○	TREE	+	+	S/E GUTTER	○	○
○	SURVEY BAR	○	○						
○	EXISTING	○	○	LEGEND - PLAN	○	○	LEGEND - PROFILE	○	○
○	NEW	○	○	LEGEND - PLAN	○	○	LEGEND - PROFILE	○	○

LOCATION APPROVED
 UNDERGROUND STRUCTURES

SUPR. U/G STRUCTURES DATE COMMITTEE

NOTE:
 LOCATION OF UNDERGROUND STRUCTURES AS SHOWN ARE BASED ON THE BEST INFORMATION AVAILABLE. BUT NO GUARANTEE IS GIVEN THAT ALL EXISTING UTILITIES ARE SHOWN OR THAT THE GIVEN LOCATIONS ARE EXACT. CONFIRMATION OF EXISTENCE AND EXACT LOCATION OF ALL SERVICES MUST BE OBTAINED FROM THE INDIVIDUAL UTILITIES BEFORE PROCEEDING WITH CONSTRUCTION.

0	ISSUED FOR CONSTRUCTION	15/04/13	WJd
NO.	REVISIONS	YYMMDD	BY

AECOM

DESIGNED BY: ADB
 CHECKED BY: [Signature]
 DRAWN BY: WJd
 APPROVED BY: [Signature]
 HOR. SCALE: 1:250
 VERT. SCALE: 1:50
 DATE: [Signature]

PROFESSIONAL'S SEAL
 A.D. BRAUN
 Member 24453
 CONSULTANT DRAWING NO. 60334560-SHT-00-0000-C-1001

THE CITY OF WINNIPEG WATER AND WASTE DEPARTMENT

NON-CIRCULAR TRUNK SEWER REHABILITATION BY GRP LINING

MISSION TRUNK
 PLAN & PROFILE

SHEET 1 OF 4
 CITY DRAWING NUMBER 10985
 REV 0