

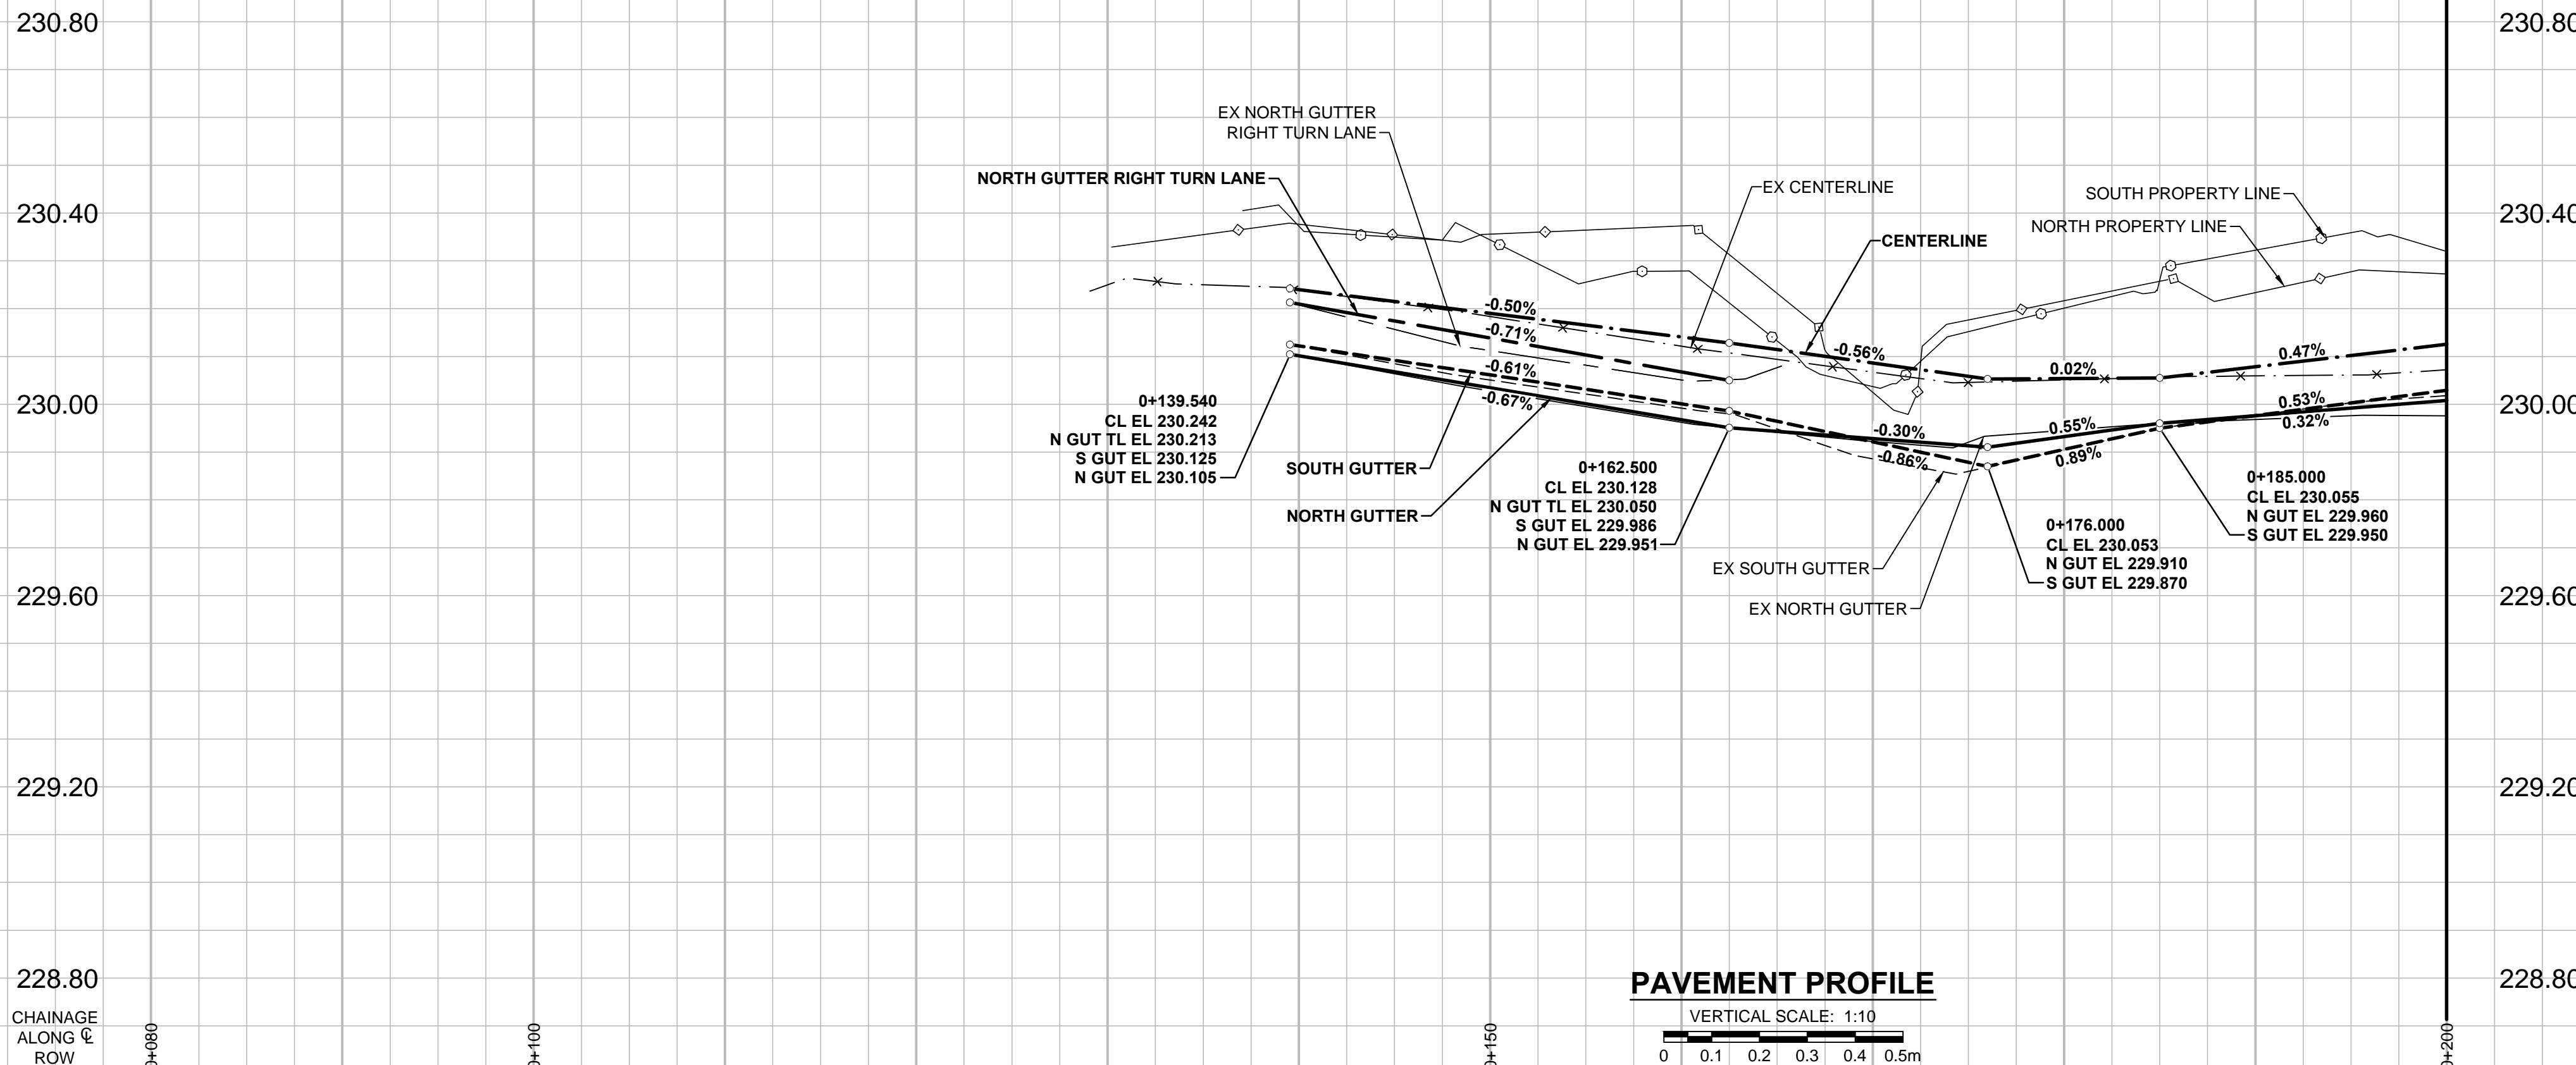


A1 SIZE 594mm x 841mm

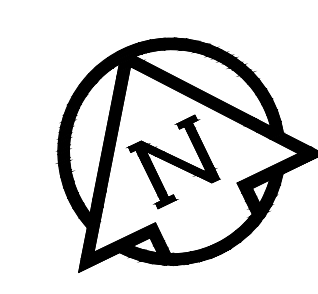


PLOTT: 3/31/2015 11:32:27 AM

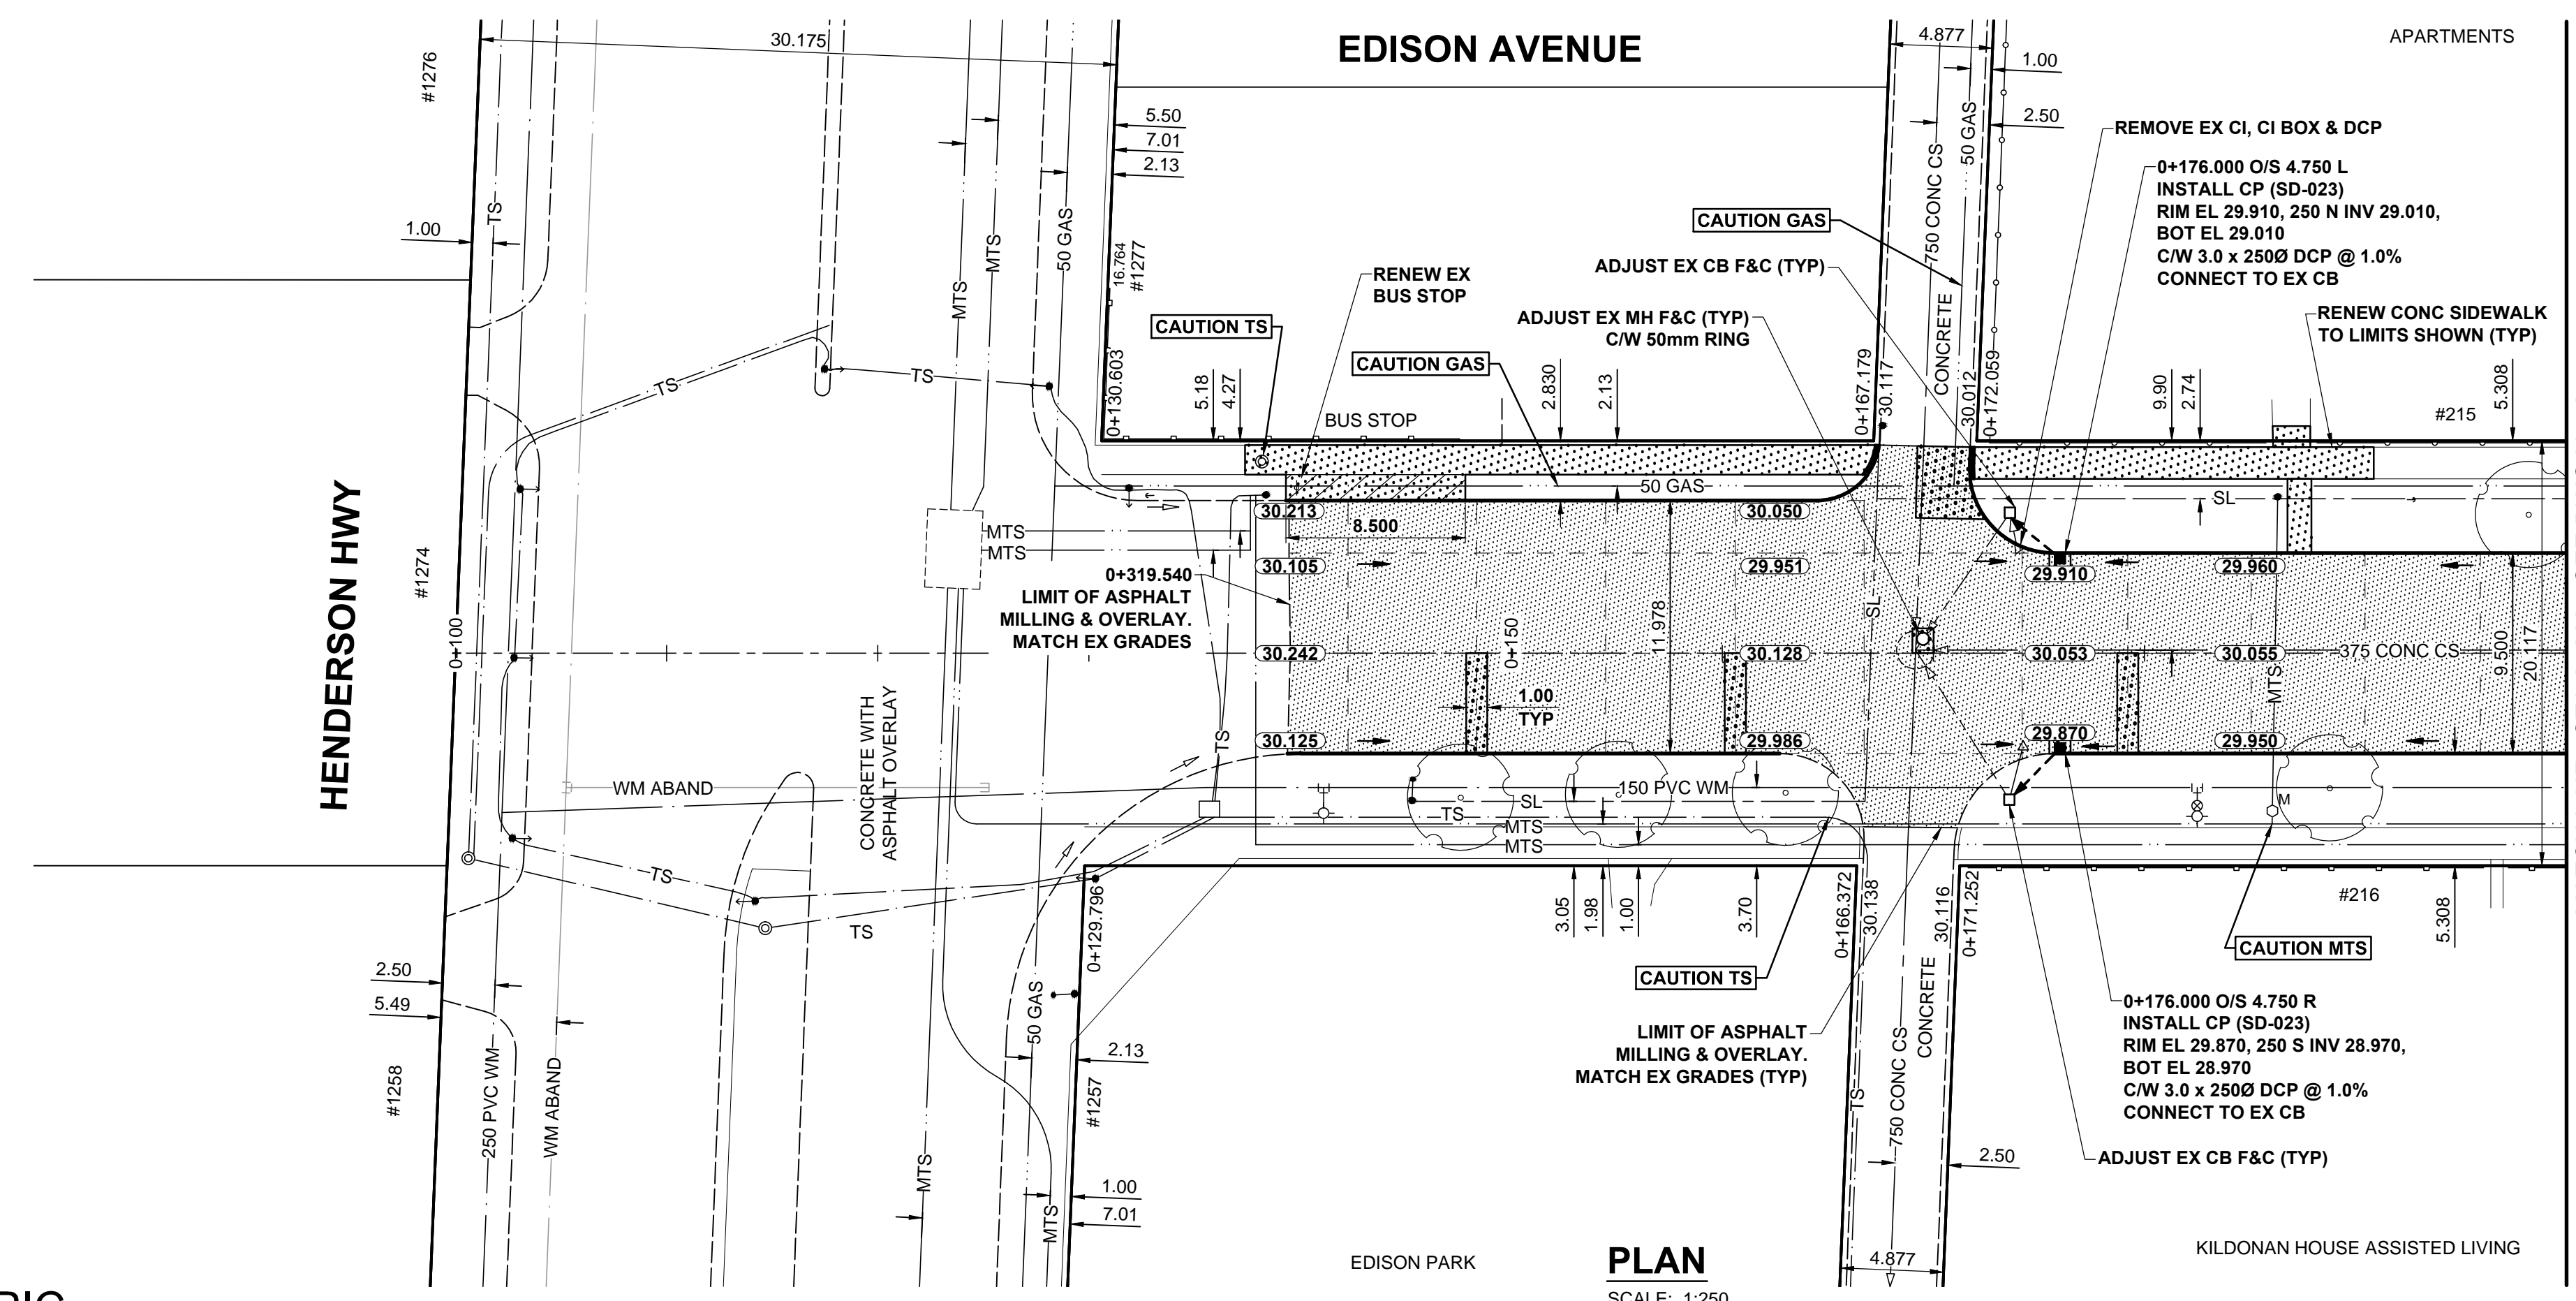

- NOTES**
- ADJUST MH AND CB RIMS TO NEW GRADES.
  - LAMP STANDARDS, HYDRO POLES, AND ANCHORS THAT REQUIRE TEMPORARY SUPPORT, REMOVAL OR REPLACEMENT, TO BE DONE SO AT THE EXPENSE OF THE CONTRACTOR AS NECESSARY.
  - CONTRACTOR TO REGRADE/RENEW EXISTING PRIVATE SIDEWALKS TO LIMITS AS SHOWN. SIDEWALKS TO BE RENEWED WITH CONCRETE UNLESS NOTED OTHERWISE.
  - CONTRACTOR TO TAKE PRECAUTIONARY STEPS TO PROTECT EXISTING TREES WITHIN THE LIMITS OF CONSTRUCTION FROM DAMAGE FROM CONSTRUCTION ACTIVITIES AS OUTLINED IN THE SPECIFICATIONS.
  - CONTRACTOR TO CONFIRM THE LOCATION OF ALL UTILITIES/SERVICES IN THE FIELD PRIOR TO CONSTRUCTION.
  - MODIFIED BARRIER CURB TO BE USED AT ALL INTERSECTION RADII, BACK LANE RADII AND BULLNOSES.
  - CONTRACTOR TO OVERLAY DRIVEWAYS TO ENSURE POSITIVE DRAINAGE TO NEW STREET GRADES. FINAL LIMITS TO BE DETERMINED IN THE FIELD BY CONTRACT ADMINISTRATOR.
  - CB SD-023 & SD-024 OFFSETS ARE DIMENSIONED TO BOC. CB SD-025 OFFSETS ARE DIMENSIONED O.C.
  - ADD 200.000m TO ABBREVIATED ELEVATIONS TO OBTAIN GEODETIC ELEVATIONS.
  - REFER TO BID OPPORTUNITY FOR DETAILS REGARDING TRAFFIC MANAGEMENT.

CONTROL LINE - COORDINATES		
NAME	NORTHING	EASTING
POT 0+110.000	10478.385	9731.108
POT 0+590.000	10269.839	10163.437

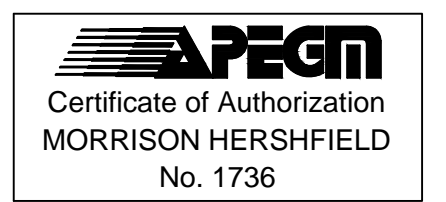

BID OPPORTUNITY No. 19-2015

**METRIC**  
WHOLE NUMBERS INDICATE MILLIMETRES  
DECIMALIZED NUMBERS INDICATE METRES


EXISTING	LEGEND - PLAN	NEW	EXISTING	LEGEND - PLAN	NEW	EXISTING	LEGEND - PLAN	NEW	
	GAS		MANHOLE		CONCRETE PAVEMENT		LOCATION APPROVED		GAS
	MTS		CATCH BASIN / CATCH PIT		CONC SIDEWALK / MEDIAN		SUPR. U/G STRUCTURES		HYDRO
	CATV / FIBRE OPTIC		TREE		ASPHALT PAVEMENT		DATE COMMITTEE		LAND DRAINAGE SEWER
	TRAFFIC SIGNALS / PIT		TEST HOLE		PAVING STONE		NOTE:		SANITARY/COMBINED SEWER
	LAND DRAINAGE SEWER		PROPERTY LINE		GRAVEL		LOCATION OF UNDERGROUND STRUCTURES AS SHOWN ARE BASED ON THE BEST INFORMATION AVAILABLE. BUT NO GUARANTEE IS GIVEN THAT ALL EXISTING UTILITIES ARE SHOWN OR THAT THE GIVEN LOCATIONS ARE EXACT. CONFIRMATION OF EXISTENCE AND EXACT LOCATION OF ALL SERVICES MUST BE OBTAINED FROM THE INDIVIDUAL UTILITIES BEFORE PROCEEDING WITH CONSTRUCTION.		SEWER SERV/DRAINAGE CONN
	SANITARY/COMBINED SEWER		SURVEY BAR		RAMP CURB		REVISIONS		WATERMAIN
	SEWER SERV/DRAINAGE CONN		FENCE		PLANING / REMOVAL		DATE		SUBDRAIN
	WATERMAIN		BOC / EDGE OF PAVEMENT				ELEVATION		DITCH
	SUBDRAIN		TRAFFIC SIGN				TRAFFIC SIGN		

DESIGNED BY	RPB	CHECKED BY	WRJ
DRAWN BY	DML	APPROVED BY	BWB
HOR. SCALE	1:250	RELEASED FOR CONSTRUCTION	
VERT. SCALE	1:10	DATE	15/03/16

**MORRISON HERSHFIELD**

DESIGNED BY: RPB  
DRAWN BY: DML  
CHECKED BY: WRJ  
APPROVED BY: BWB

HOR. SCALE: 1:250  
VERT. SCALE: 1:10  
DATE: 15/03/16

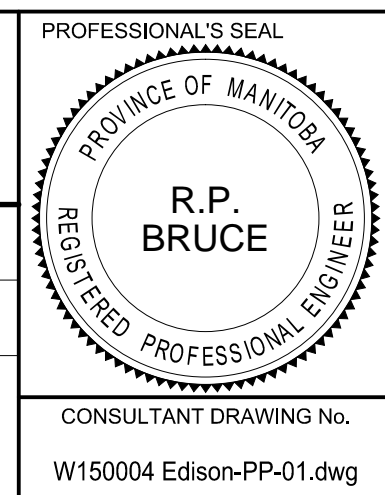

**THE CITY OF WINNIPEG**  
PUBLIC WORKS DEPARTMENT  
ENGINEERING DIVISION

2015 LOCAL STREET & ALLEY RENEWAL PROGRAM  
**EDISON AVENUE**  
HENDERSON HWY TO ROCH ST  
REHABILITATION  
HORIZONTAL AND VERTICAL ALIGNMENT  
STA 0+080 TO STA 0+200

CITY DRAWING NUMBER: N/A  
SHEET 1 OF 39  
DRAWING No. 1  
REV B

FILE NAME: W150004-Edison-PP-01.dwg Saved By: diane