
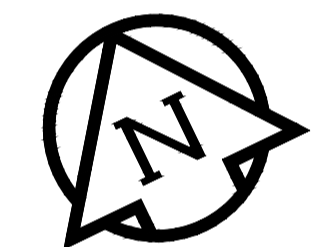
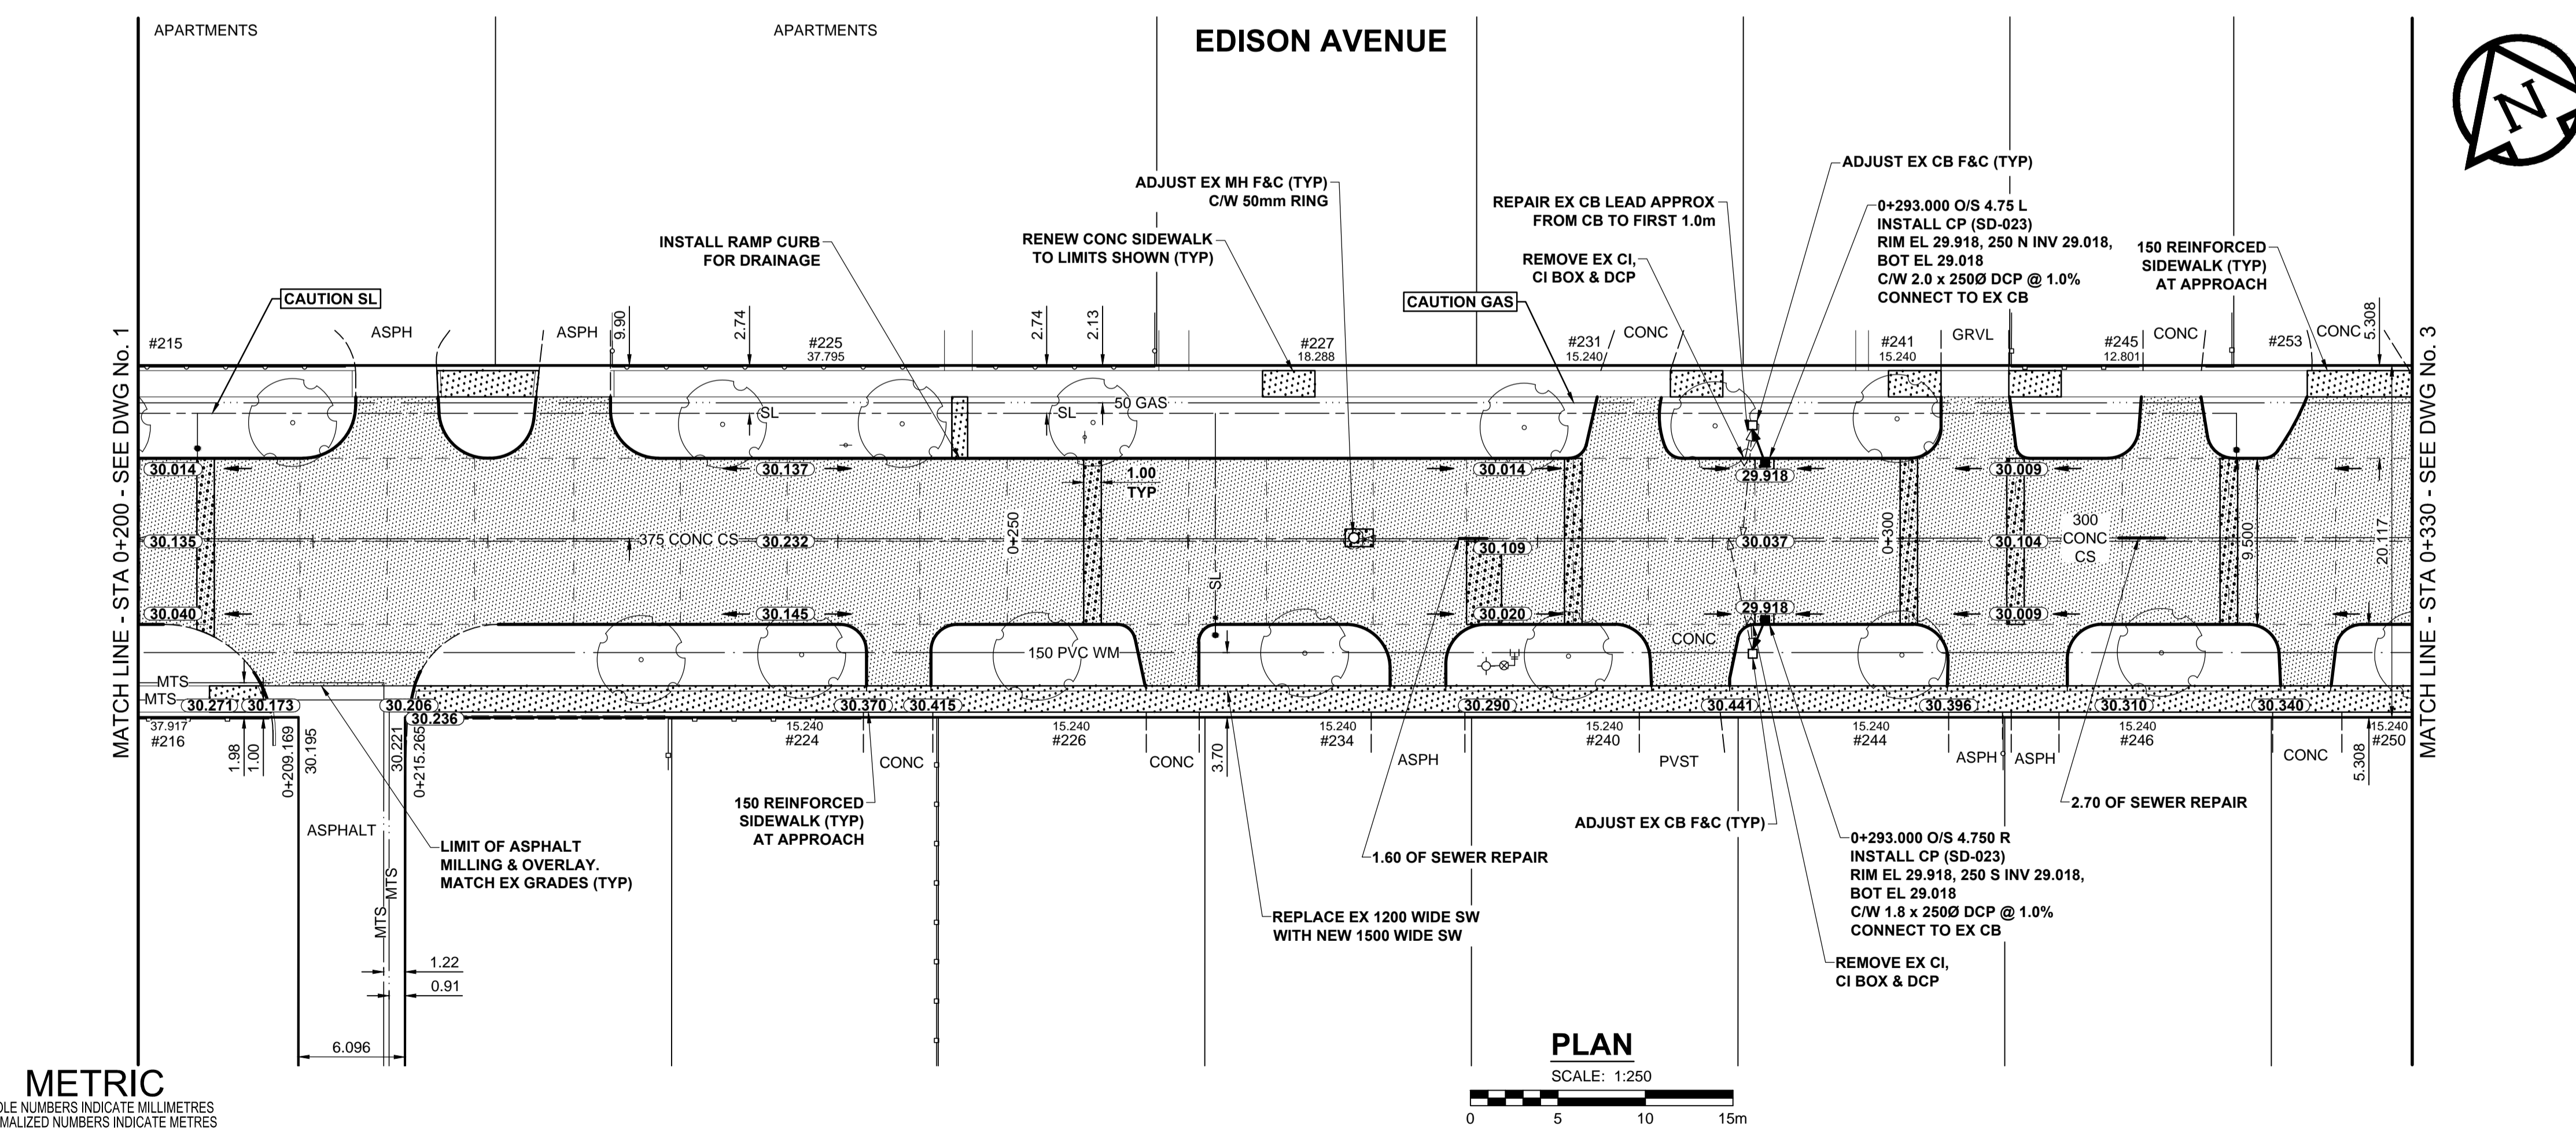


A1 SIZE 594mm x 841mm
PLOT: 3/31/2015 11:33:03 AM
FILE NAME: W150004-Edison-PP-02.dwg Saved By: diane

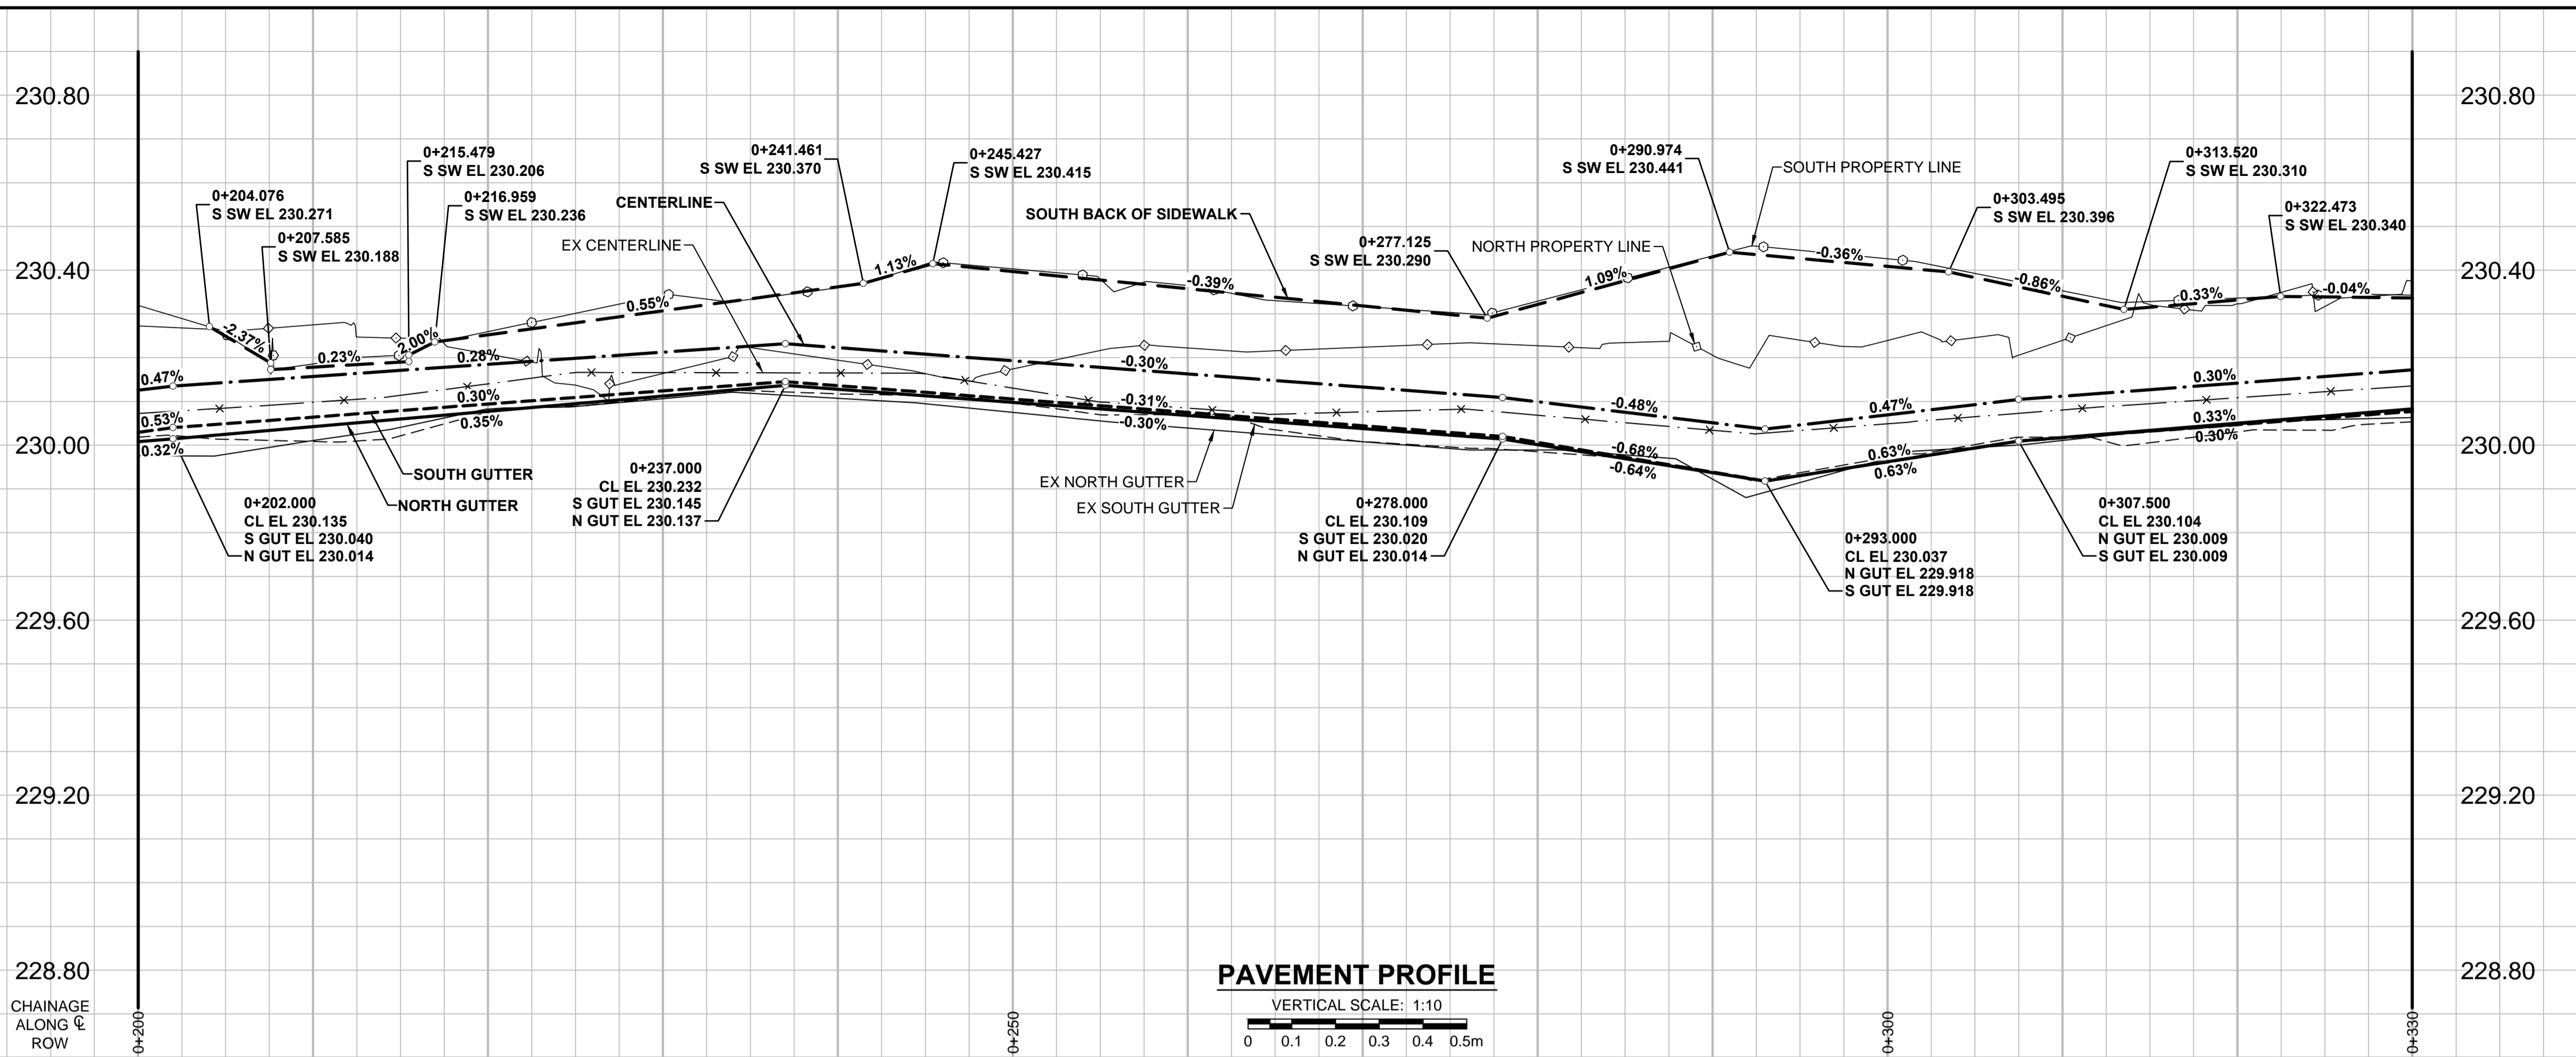

- NOTES**
- ADJUST MH AND CB RIMS TO NEW GRADES.
 - LAMP STANDARDS, HYDRO POLES, AND ANCHORS THAT REQUIRE TEMPORARY SUPPORT, REMOVAL OR REPLACEMENT, TO BE DONE SO AT THE EXPENSE OF THE CONTRACTOR AS NECESSARY.
 - CONTRACTOR TO REGRADE/RENEW EXISTING PRIVATE SIDEWALKS TO LIMITS AS SHOWN. SIDEWALKS TO BE RENEWED WITH CONCRETE UNLESS NOTED OTHERWISE.
 - CONTRACTOR TO TAKE PRECAUTIONARY STEPS TO PROTECT EXISTING TREES WITHIN THE LIMITS OF CONSTRUCTION FROM DAMAGE FROM CONSTRUCTION ACTIVITIES AS OUTLINED IN THE SPECIFICATIONS.
 - CONTRACTOR TO CONFIRM THE LOCATION OF ALL UTILITIES/SERVICES IN THE FIELD PRIOR TO CONSTRUCTION.
 - MODIFIED BARRIER CURB TO BE USED AT ALL INTERSECTION RADII, BACK LANE RADII AND BULLNOSES.
 - CONTRACTOR TO OVERLAY DRIVEWAYS TO ENSURE POSITIVE DRAINAGE TO NEW STREET GRADES. FINAL LIMITS TO BE DETERMINED IN THE FIELD BY CONTRACT ADMINISTRATOR.
 - CB SD-023 & SD-024 OFFSETS ARE DIMENSIONED TO BOC. CB SD-025 OFFSETS ARE DIMENSIONED O.C.
 - ADD 200.000m TO ABBREVIATED ELEVATIONS TO OBTAIN GEODETIC ELEVATIONS.
 - REFER TO BID OPPORTUNITY FOR DETAILS REGARDING TRAFFIC MANAGEMENT.


CONTROL LINE - COORDINATES		
NAME	NORTHING	EASTING
POT 0+110.000	10478.385	9731.108
POT 0+590.000	10269.839	10163.437

METRIC
WHOLE NUMBERS INDICATE MILLIMETRES
DECIMALIZED NUMBERS INDICATE METRES

EXISTING	LEGEND - PLAN	NEW	EXISTING	LEGEND - PLAN	NEW	EXISTING	LEGEND - PLAN	NEW
	GAS		MANHOLE		CONCRETE PAVEMENT		LOCATION APPROVED	
	MTS		CATCH BASIN / CATCH PIT		CONC SIDEWALK / MEDIAN		SUPR. U/G STRUCTURES	
	HYDRO		CURB INLET WITH BOX		ASPHALT PAVEMENT		DATE	
	CATV / FIBRE OPTIC		TREE		PAVING STONE		COMMITTEE	
	TRAFFIC SIGNALS / PIT		TEST HOLE		GRAVEL		NOTE:	
	LAND DRAINAGE SEWER		PROPERTY LINE		RAMP CURB		LOCATION OF UNDERGROUND STRUCTURES	
	SANITARY/COMBINED SEWER		SURVEY BAR		PLANING / REMOVAL		EXISTENCE AND EXACT LOCATION OF ALL UTILITIES	
	SEWER SERV/DRAINAGE CONN		FENCE				SERVICES MUST BE OBTAINED FROM THE INDIVIDUAL UTILITIES BEFORE PROCEEDING WITH CONSTRUCTION.	
	WATERMAIN		BOC / EDGE OF PAVEMENT				CONFIRMATION OF EXISTENCE AND EXACT LOCATION OF ALL SERVICES MUST BE OBTAINED FROM THE INDIVIDUAL UTILITIES BEFORE PROCEEDING WITH CONSTRUCTION.	
	SUBDRAIN		ELEVATION				CONFIRMATION OF EXISTENCE AND EXACT LOCATION OF ALL SERVICES MUST BE OBTAINED FROM THE INDIVIDUAL UTILITIES BEFORE PROCEEDING WITH CONSTRUCTION.	
	DITCH		TRAFFIC SIGN					

NO.	REVISIONS	DATE	BY
B	ISSUED FOR TENDER	15/03/16	RPB
A	ISSUED FOR CITY REVIEW	15/03/16	RPB

DESIGNED BY	CHECKED BY
RPB	WRJ
DRAWN BY	APPROVED BY
DML	BWB
HOR. SCALE	VERT. SCALE
1:250	1:10
DATE	DATE
15/03/16	

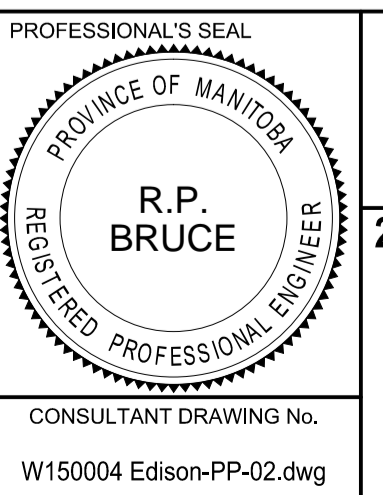

THE CITY OF WINNIPEG
PUBLIC WORKS DEPARTMENT
ENGINEERING DIVISION

2015 LOCAL STREET & ALLEY RENEWAL PROGRAM
EDISON AVENUE
HENDERSON HWY TO ROCH ST
REHABILITATION
HORIZONTAL AND VERTICAL ALIGNMENT
STA 0+200 TO STA 0+330

CITY DRAWING NUMBER	N/A
SHEET	2 OF 39
DRAWING No.	2
REV	B

BID OPPORTUNITY No. 19-2015