


- CONSTRUCTION NOTES:**
- ALL DIMENSIONS ARE TO FACE OF CURB.
 - ISOLATED MISCELLANEOUS ITEMS IN NEW CONCRETE WORKS AS PER SD-228C.
 - LEGAL PLAN AND UNDERGROUND INFORMATION FROM CITY OF WINNIPEG LBIS. CONTRACTOR TO VERIFY ALL UNDERGROUNDS IN THE FIELD.
 - CONTRACTOR TO TAKE PRECAUTIONARY STEPS TO AVOID DAMAGE FROM CONSTRUCTION ACTIVITIES TO TREES WITHIN THE LIMITS OF CONSTRUCTION.
 - LOCATION OF EXISTING SERVICES TO BE CONFIRMED IN THE FIELD BY THE CONTRACTOR.
 - CB LEADS TO BE INSTALLED AT MIN. 1.0% SLOPE OR AS DIRECTED BY CONTRACT ADMINISTRATOR.
 - LIMITS OF SIDEWALK RENEWAL TO BE FINALIZED IN THE FIELD BY THE CONTRACT ADMINISTRATOR.
 - LIMITS OF BOULEVARD GRADING TO BE FINALIZED IN THE FIELD BY THE CONTRACT ADMINISTRATOR.
 - LIMITS OF CURB REPLACEMENT AND SPLASH STRIP REPLACEMENT TO BE FINALIZED IN THE FIELD BY THE CONTRACT ADMINISTRATOR.
 - JOINT, SLAB, CURB AND SIDEWALK REPAIRS TO BE MARKED OUT IN THE FIELD BY THE CONTRACT ADMINISTRATOR.
 - CONTRACTOR RESPONSIBLE FOR ALL BARRICADES AND SIGNAGE EXCEPT FOR REGULATORY (EG. NO LEFT TURNS) SUPPLIED BY TRAFFIC SERVICES BRANCH.

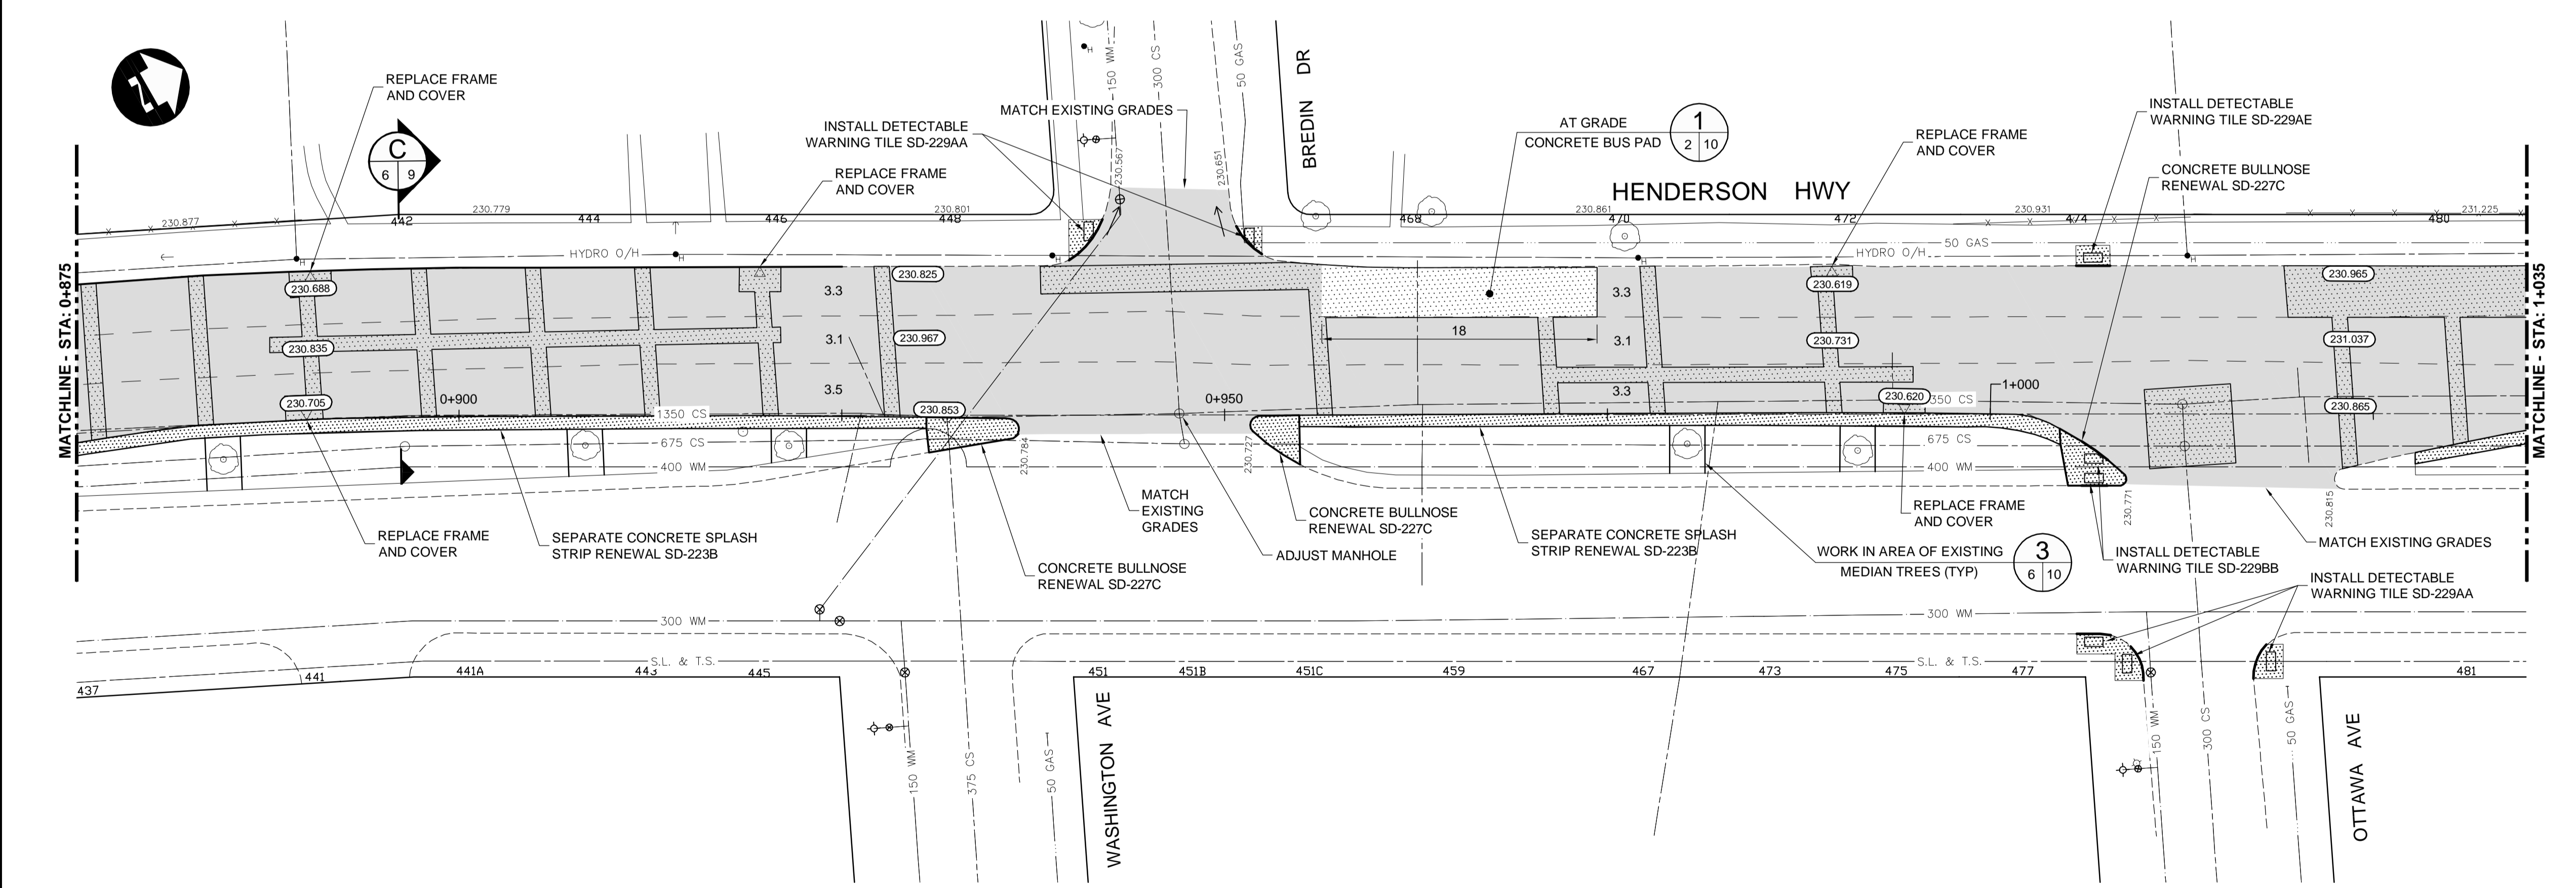

METRIC
WHOLE NUMBERS INDICATE MILLIMETRES
DECIMAL NUMBERS INDICATE METRES

WARNING
IF POWER EQUIPMENT OR EXPLOSIVES USED FOR EXCAVATION ON THIS PROJECT THE CONTRACTOR:

- NOTIFIED THE GAS COMPANY OF THE PROPOSED LOCATION OF EXCAVATION.
- TOOK PRECAUTION TO AVOID DAMAGE TO GAS COMPANY INSTALLATIONS SEE PROVINCIAL REGULATION 210/72 FOR DETAILS.
- OBTAINED EXCAVATION PERMITS PRIOR TO CONSTRUCTION.



THE CITY OF WINNIPEG
PUBLIC WORKS DEPARTMENT

HENDERSON HIGHWAY

PLAN-PROFILE - STA. 0+875 TO 1+035

CITY DRAWING NUMBER: P-3466-06
SHEET: 06 OF 10
CONSULTANT DRAWING NUMBER

EXISTING	LEGEND-PLAN	PROPOSED	EXISTING	LEGEND-PLAN	PROPOSED	EXISTING	LEGEND-PROFILE	PROPOSED
150 WM	WATERMAIN	150 WM	HYDRO	HYDRO	150 WM	WATERMAIN	150 WM	
300 LDS	HYDRANT VALVE	300 LDS	MTS	M.T.S.	300 LDS	HYDRANT VALVE	300 LDS	
250 WWS	LAND DRAINAGE SEWER	250 WWS		CONCRETE	250 WWS	WASTE WATER SEWER	250 WWS	
	WASTE WATER SEWER			ASPHALT		LAND DRAINAGE SEWER		
	MANHOLE			PLANING		WASTE WATER SEWER		
	CATCH BASIN			SIDEWALK		LAND DRAINAGE SEWER		
	CURB INLET			PAVING STONES		WASTE WATER SEWER		
	JUNCTIONS			PARTIAL DEPTH REPAIR		LAND DRAINAGE SEWER		
	CULVERT			PROPERTY LINE		WASTE WATER SEWER		
100 GAS	GAS	100 GAS		DRAINAGE ARROW		LAND DRAINAGE SEWER		
				CURB RAMP		WASTE WATER SEWER		

UNDERGROUND STRUCTURES		B.M. ELEV.	
SUPPLY	U/G STRUCTURES	DATE	
2	ISSUED FOR TENDER	04/27/15	TJP
1	ISSUED FOR REVIEW	04/06/15	TJP
NO.	REVISIONS	DATE	BY

DESIGNED BY	AMC
DRAWN BY	TJH
CHECKED BY	ORIGINAL SIGNED BY TARAN J. PETERS
APPROVED BY	ORIGINAL SIGNED BY DAVE P. KRAHN
HOR. SCALE	1:250
VERTICAL	1:10
RELEASED FOR CONSTRUCTION	ORIGINAL SIGNED BY BONNIE KONZELMAN
DATE	04/27/2015

DILLON CONSULTING

PROVINCE OF MANITOBA
REGISTERED PROFESSIONAL ENGINEER
T.J. PETERS
Member 22309

CONSULTANT PROJECT NUMBER
14-1333

G:\CAD\141333\Drawings and Figures\Contract\141333-02-COON-Plan-Profile.dwg