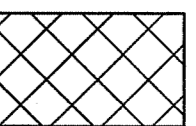




D SIZE 22" x 34" (559mm x 864mm)

PLOT: 15/04/09 12:27:07 PM


GENERAL NOTES

1. ALL UTILITIES IN AREA OF EXCAVATION TO BE LOCATED; SOFT DIG TO CONFIRM UTILITIES.
2. ACCEPT THE INFORMATION SHOWN ON THE DRAWING FOR EXISTING SERVICES, UTILITIES AND STRUCTURES AT OWN RISK. CONTRACT ADMINISTRATOR ASSUMES NO RESPONSIBILITY FOR ACCURACY OR COMPLETENESS OR INFORMATION PROVIDED.
3. VERIFY LOCATION OF EXISTING SERVICES, UTILITIES AND STRUCTURES WITHIN THE SITE.
4. CONTRACTOR SHALL INSTALL NEW TOP SOIL AND SEEDING OF GRASS TO ALL SURFACES AFFECTED BY THE WORKS, UNLESS OTHERWISE NOTED. INSTALL IN ACCORDANCE WITH CITY OF WINNIPEG STANDARD CW 3520, FOLLOWING DEMOLITION OF EXISTING CONCRETE PADS. SLOPE AT 1:20 OR LESS TO MEET TOP EDGE OF ALL NEW CONCRETE WORKS. COORDINATE TIMING OF INSTALLATION OF NEW TOP SOIL AND SEEDING SO AS TO AVOID ANY WINTER THAW/EARLY SPRING MUD.

 SCOPE/AREA OF DECOMMISSIONING AND DEMOLITION. NEW SYSTEM TO BE OPERATIONAL PRIOR TO START OF DEMOLITION UNLESS OTHERWISE NOTED.

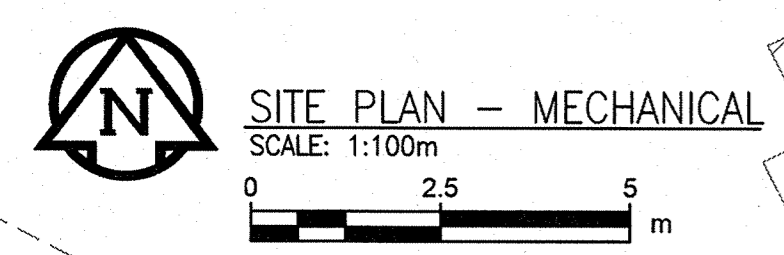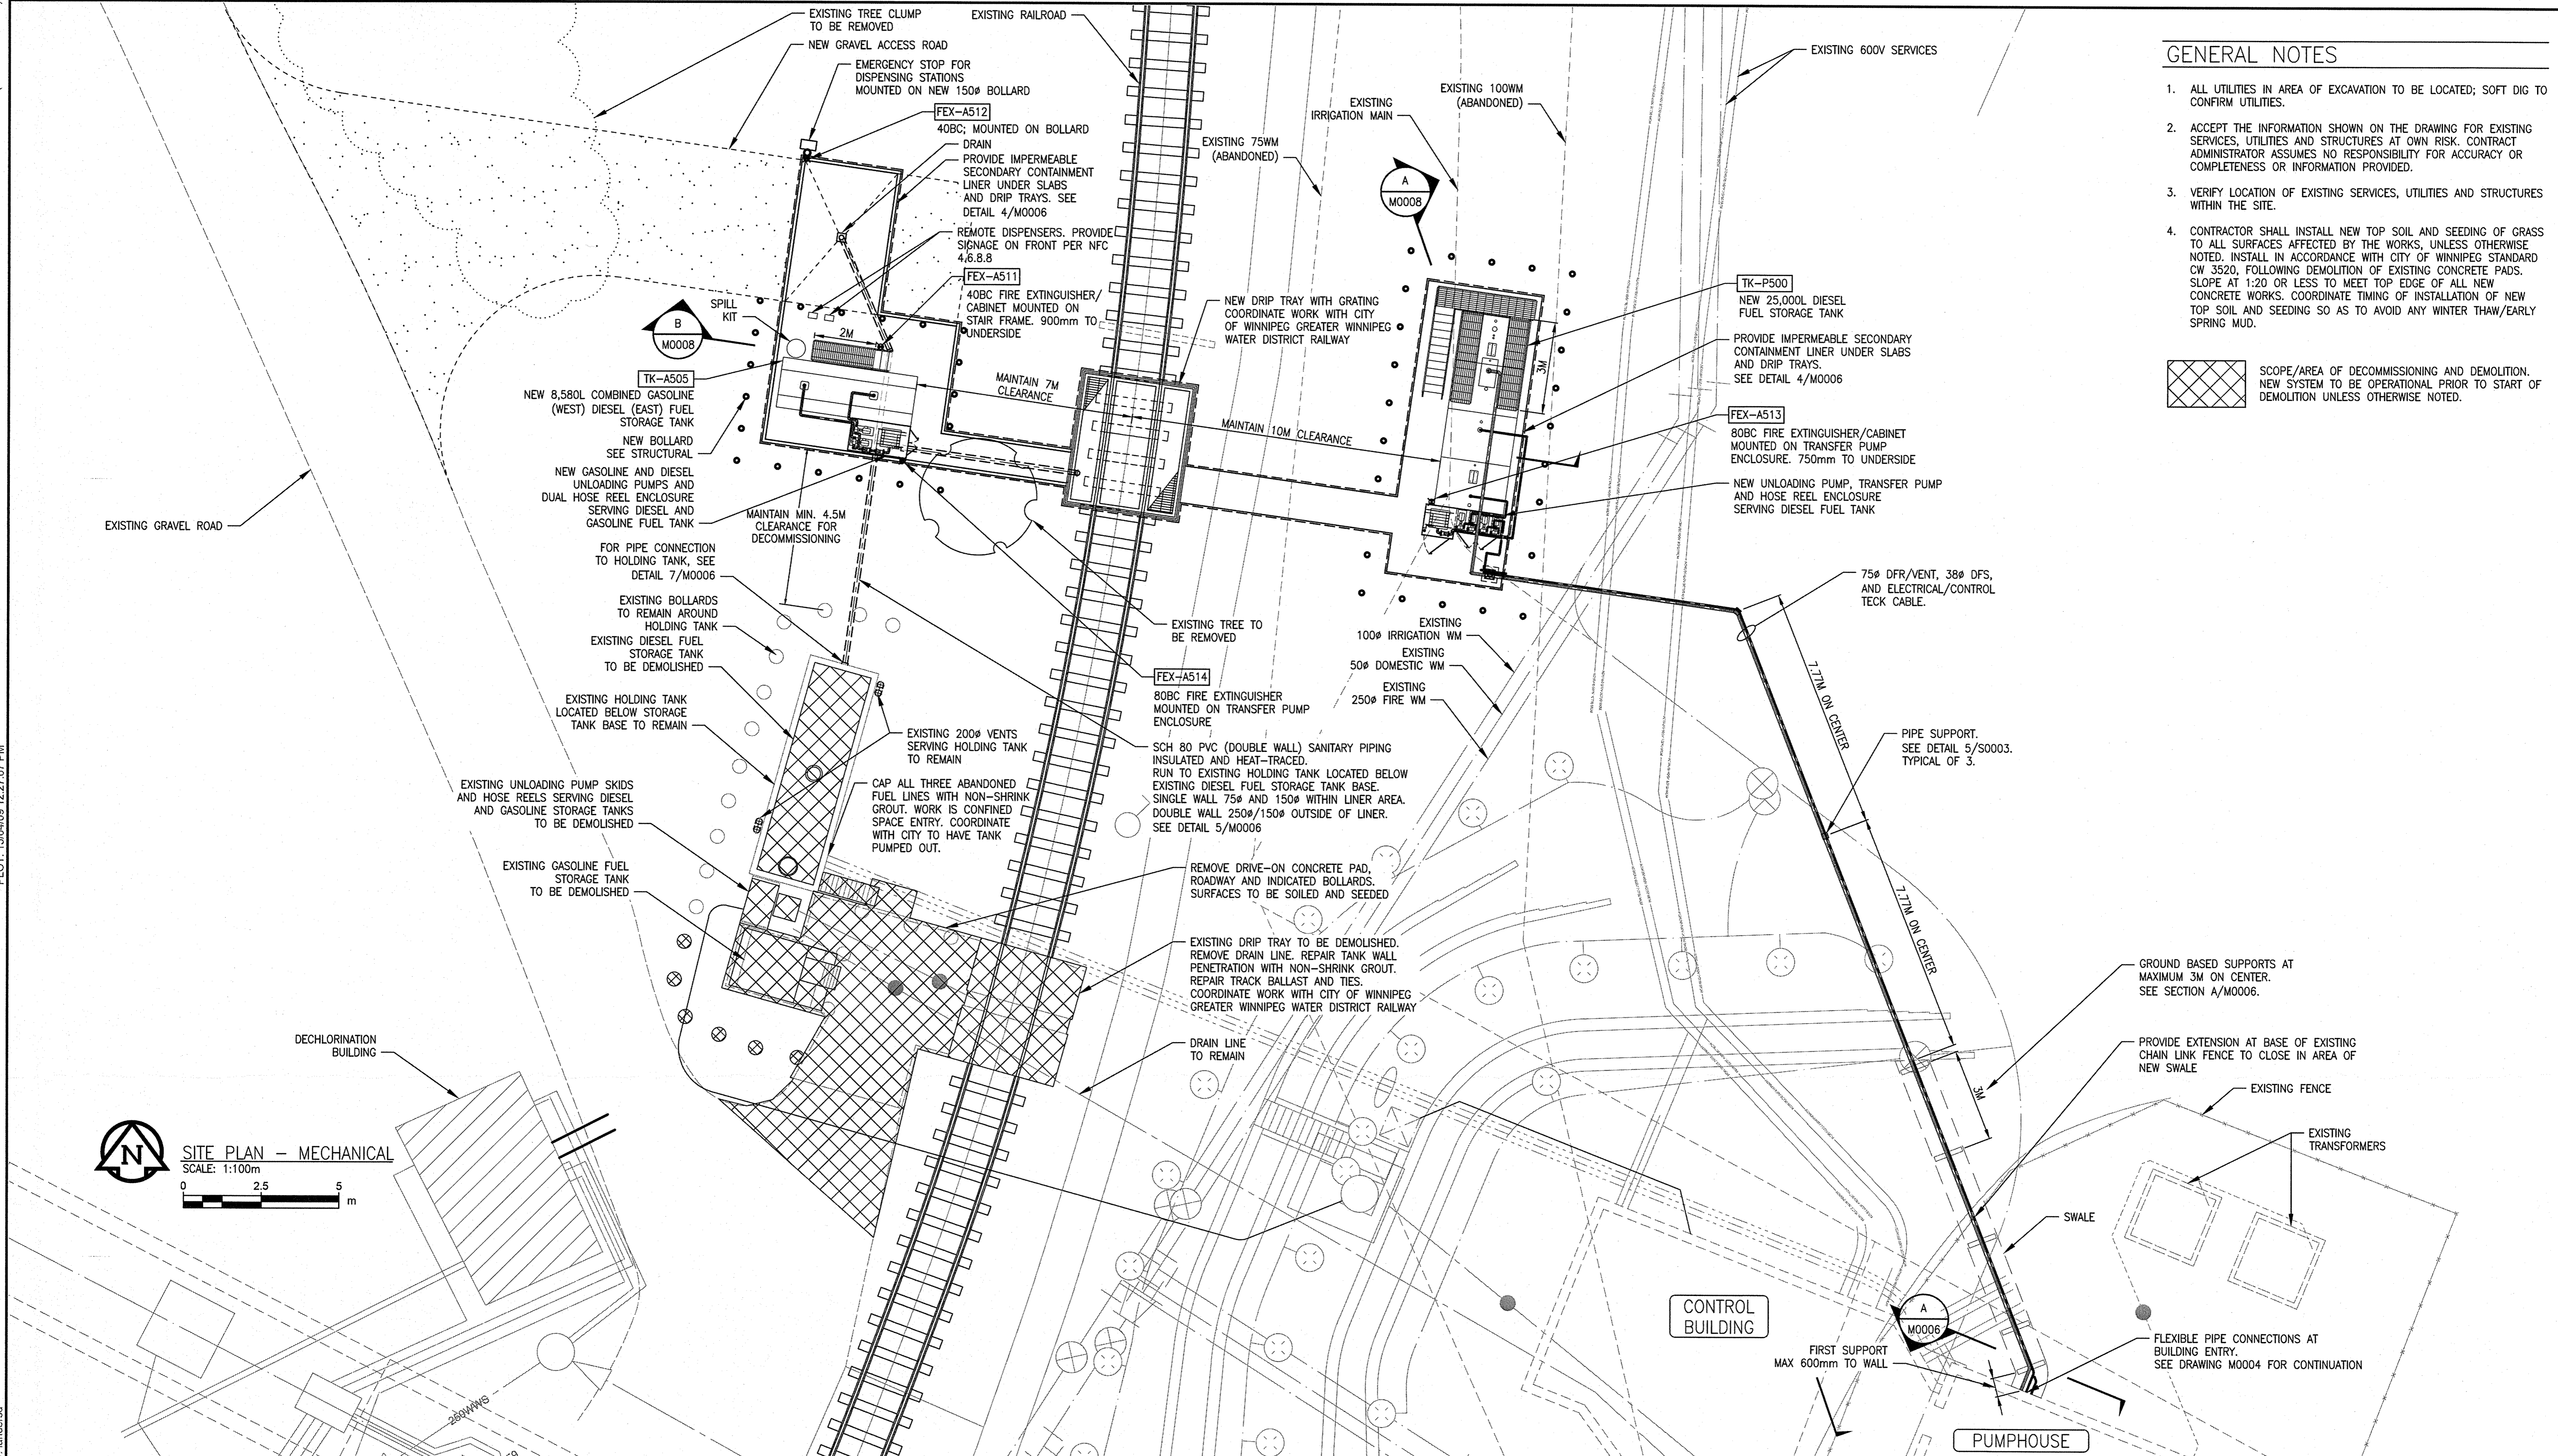


1-0800A-M0008-001-00	MECHANICAL - DIESEL FUEL AND GASOLINE SYSTEMS PROFILE AND SECTION
1-0800A-M0006-001-00	MECHANICAL - DIESEL FUEL SYSTEMS SECTIONS AND DETAILS
1-0800A-M0004-001-00	MECHANICAL - PUMPHOUSE AND GATEHOUSE DIESEL FUEL PLANS
1-0800A-S0003-001-00	STRUCTURAL - TANK SLAB DETAILS
DRAWING NUMBER	REFERENCE DRAWINGS

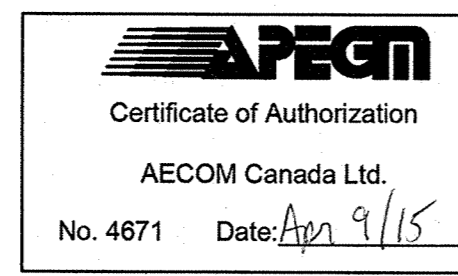

LOCATION APPROVED UNDERGROUND STRUCTURES	
SUPR. U/G STRUCTURES COMMITTEE	DATE
NOTE: LOCATION OF UNDERGROUND STRUCTURES AS SHOWN ARE BASED ON THE BEST INFORMATION AVAILABLE, BUT NO GUARANTEE IS GIVEN THAT ALL EXISTING UTILITIES ARE SHOWN OR THAT THE GIVEN LOCATIONS ARE EXACT. CONFIRMATION OF EXISTENCE AND EXACT LOCATION OF ALL SERVICES MUST BE OBTAINED FROM THE INDIVIDUAL UTILITIES BEFORE PROCEEDING WITH CONSTRUCTION.	
0	ISSUED FOR TENDER, BID OPP. 231-2015 15/04/13 DRL
NO.	REVISIONS

AECOM	
DESIGNED BY	CC
CHECKED BY	GD
DRAWN BY	DRL
APPROVED BY	
HOR. SCALE	1:100m
VERT. SCALE	
DATE	
RELEASED FOR CONSTRUCTION	

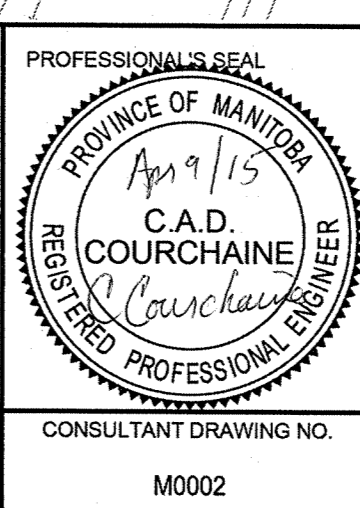

THE CITY OF WINNIPEG
WATER AND WASTE DEPARTMENT

SHOAL LAKE INTAKE FUEL STORAGE AND DELIVERY SYSTEM REHABILITATION
MECHANICAL
DIESEL AND GASOLINE FUEL TANK LAYOUT

SHEET 10 OF 23
CITY DRAWING NUMBER
1-0800A-M0002-001 0

BID OPPORTUNITY NO. 231-2015