


D SIZE 22" x 34" (558mm x 864mm)


PLOT: 15/04/09 12:36:21 PM

AECOM FILE NAME: M0008.dwg Saved By: landers

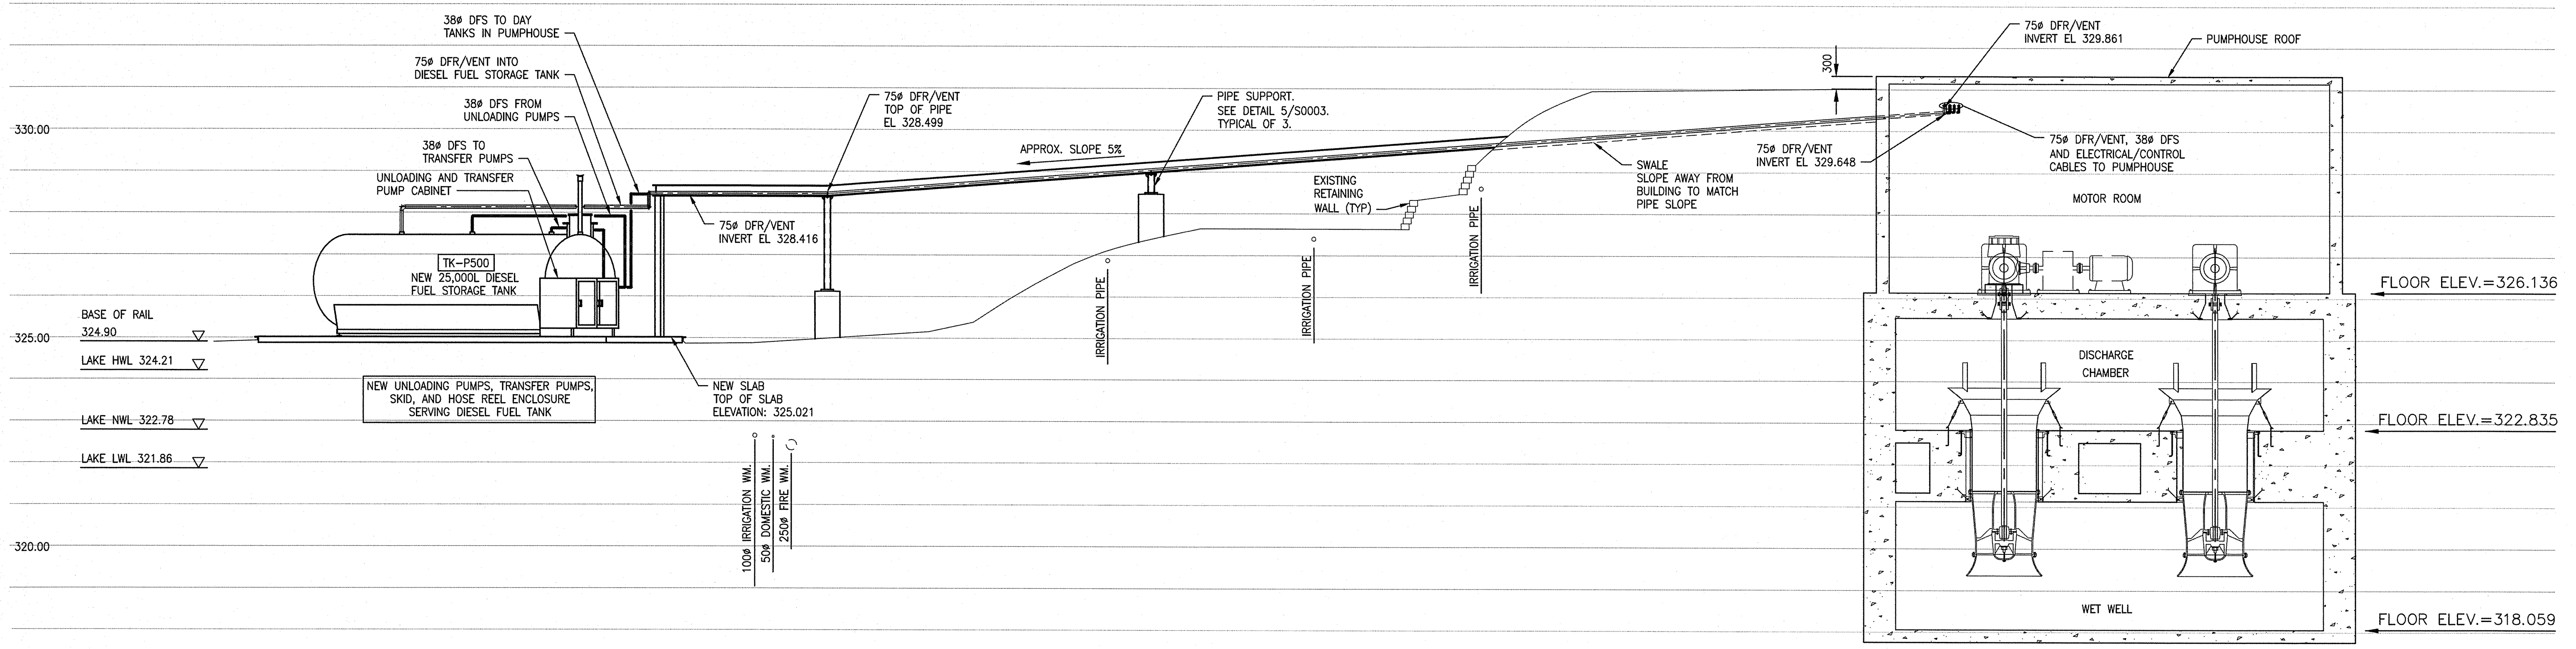

NOTE:
REFER TO TANK PAD LAYOUT ON 1-0600A-M0002-001 FOR ELECTRICAL SERVICES VICINITY.

A PROFILE/SECTION
M0002 SCALE 1:75

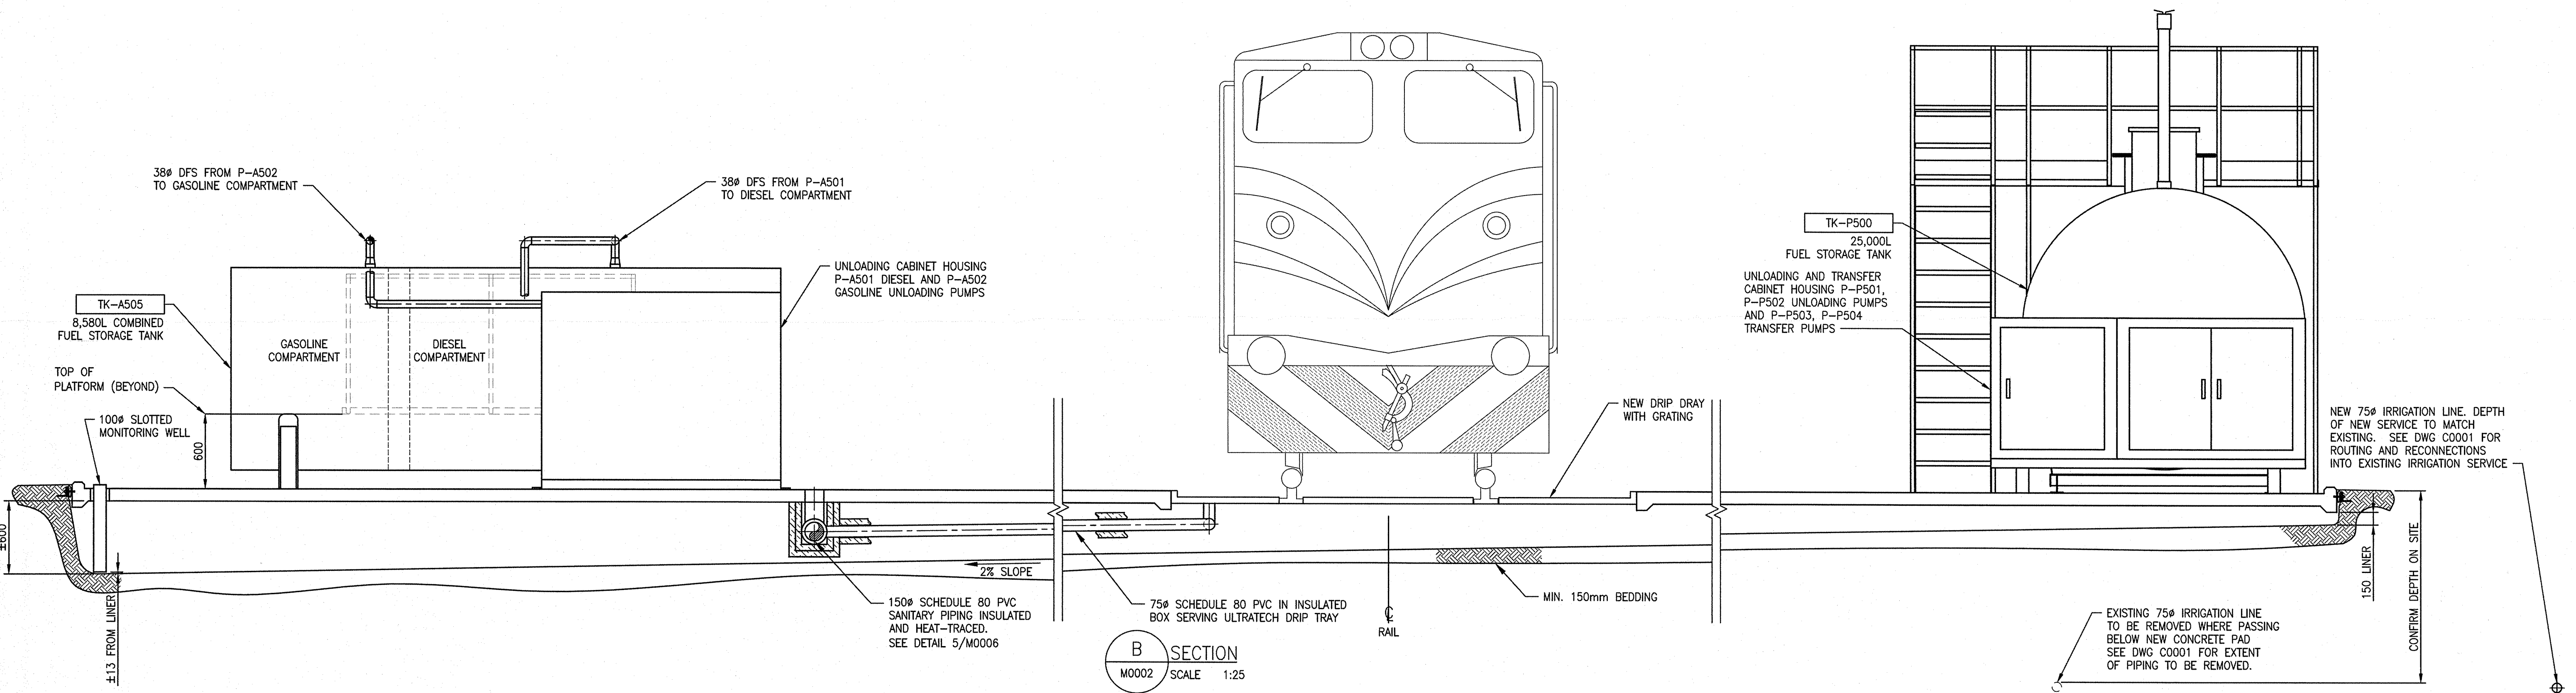

B SECTION
M0002 SCALE 1:25

BID OPPORTUNITY NO. 231-2015

AECOM REVIEW	DRFT CHK
AECOM FILE NAME: M0008.dwg Saved By: landers	
DRAWING NUMBER	REFERENCE DRAWINGS



LOCATION APPROVED
UNDERGROUND STRUCTURES

SUPR. U/G STRUCTURES DATE COMMITTEE


NOTE:
LOCATION OF UNDERGROUND STRUCTURES AS SHOWN ARE BASED ON THE BEST INFORMATION AVAILABLE. BUT NO GUARANTEE IS GIVEN THAT ALL EXISTING UTILITIES ARE SHOWN OR THAT THE GIVEN LOCATIONS ARE EXACT. CONFIRMATION OF EXISTENCE AND EXACT LOCATION OF ALL SERVICES MUST BE OBTAINED FROM THE INDIVIDUAL UTILITIES BEFORE PROCEEDING WITH CONSTRUCTION.

DESIGNED BY	CC	CHECKED BY	GD
DRAWN BY	DRL	APPROVED BY	
HOR. SCALE	AS NOTED	RELEASED FOR CONSTRUCTION	
VERT. SCALE		DATE	
NO.	ISSUED FOR TENDER, BID OPP. 231-2015	15/04/13	DRL
NO.	REVISIONS	YYMMDD	BY

AECOM

DESIGNED BY: CC, CHECKED BY: GD, DRAWN BY: DRL, APPROVED BY: [Signature]

HOR. SCALE: AS NOTED, VERT. SCALE: [Blank], DATE: [Blank]

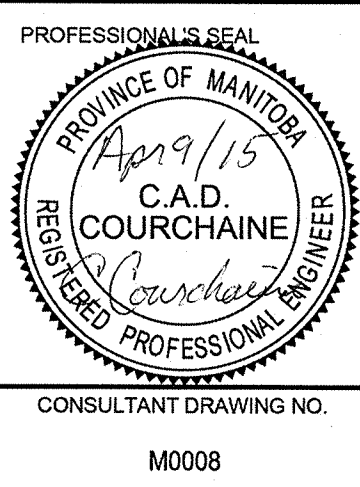

THE CITY OF WINNIPEG WATER AND WASTE DEPARTMENT

SHOAL LAKE INTAKE FUEL STORAGE AND DELIVERY SYSTEM REHABILITATION MECHANICAL

DIESEL & GASOLINE FUEL SYSTEMS PROFILE AND SECTION

SHEET 16 OF 23
CITY DRAWING NUMBER
REV
1-0600A-M0008-001 0