


NOTE: These design documents are prepared solely for the use by the party with whom the design professional has entered into a contract and there are no representations of any kind made by the design professional to any party with whom the design professional has not entered into a contract.

EXISTING	LEGEND-PLAN	PROPOSED	EXISTING	LEGEND-PLAN	PROPOSED	EXISTING	LEGEND-PROFILE	PROPOSED
○	MANHOLE	●	ANCHOR	—	ANCHOR	—	PROPERTY LINE	—
□	CATCH BASIN	■	#111 CIVIC ADDRESS	—	#111 CIVIC ADDRESS	—	EDGE OF ASPHALT	—
△	CURB INLET	▽	IRON BAR	—	IRON BAR	—	EDGE OF CONCRETE	—
—	UTILITIES ADJUSTED	△ □ ○	HYDRO POLE & LIGHT STANDARD	—	HYDRO POLE & LIGHT STANDARD	—	MODIFIED BARRIER CURB & GUTTER	—
—	PLUG	⌋	LIGHT STANDARD	—	LIGHT STANDARD	—	BARRIER CURB	—
—	HYDRANT	◆	M.T.S.	—	M.T.S.	—	BARRIER CURB & GUTTER	—
—	VALVE	⊗	HYDRO POLE	—	HYDRO POLE	—	EDGE OF CONCRETE	—
—	CURB STOP	⊗	GAS	—	GAS	—	ROADWAY CENTRE LINE	—
—	GROUND GRADE	—	CURB RAMP	—	CURB RAMP	—	WEST GUTTER	—
—	PAVEMENT GRADE	—	SIGNALS	—	SIGNALS	—	EAST GUTTER	—

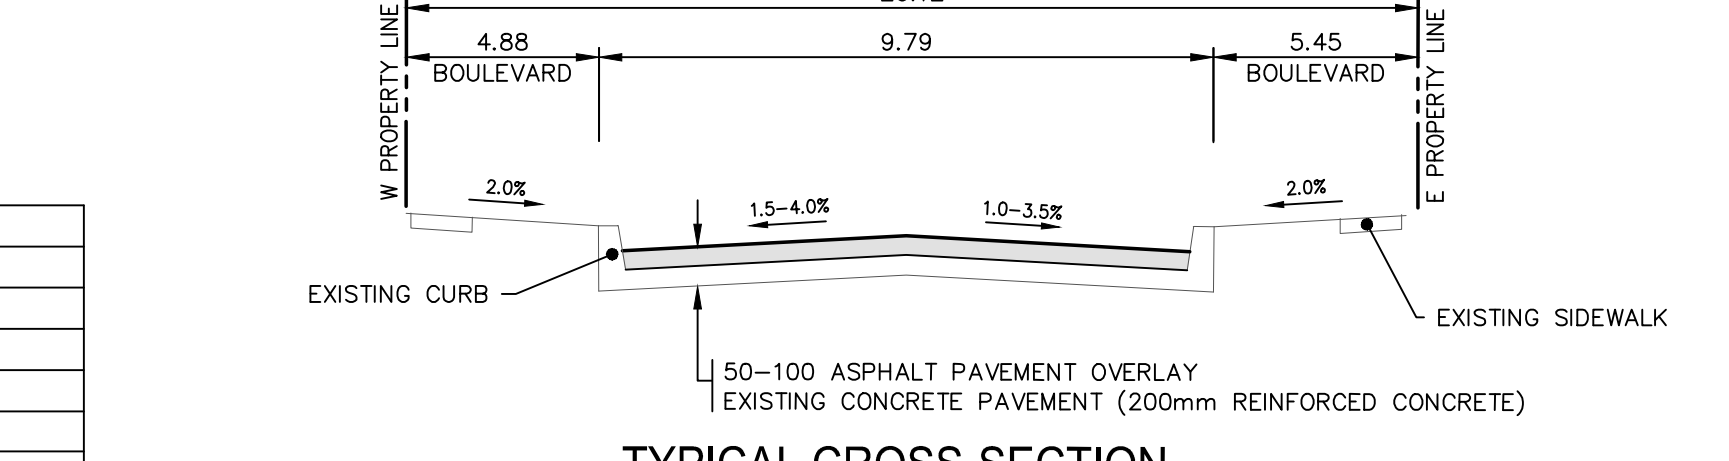

LOCATIONS APPROVED UNDERGROUND STRUCTURES

SIGNED BY: _____ DATE: _____

NO. REVISIONS

NO.	REVISIONS	DATE	BY
B	ISSUED FOR TENDER	16.03.15	SDG
A	ISSUED TO U/G STRUCTURES FOR REVIEW	19.02.15	SDG

NOTES:

- ALL WORK AND MATERIALS TO BE IN ACCORDANCE WITH THE LATEST REVISION OF THE CITY OF WINNIPEG STANDARD CONSTRUCTION SPECIFICATIONS.
- ALL ROADWAY DIMENSIONS SHOWN ARE TO BACK OF CURB.
- BOULEVARD RESTORATION TO BE SOD UNLESS OTHERWISE NOTED.
- ADD 200.00 TO ELEVATIONS TO OBTAIN GEODETIC ELEVATION.
- CURB 180MM REVEAL UNLESS OTHERWISE NOTED.
- ALL PRIVATE WALKWAYS TO BE ADJUSTED TO NEW TOP OF CURB ELEVATION, AS REQUIRED.
- ADDITIONAL SIDEWALK RENEWALS, JOINT AND SLAB REPAIRS WILL BE IDENTIFIED PRIOR TO COMMENCING WORK ON THE PROJECT.

MMM GROUP

MMM Group Limited
Suite 111 - 93 Lombard Ave.
Winnipeg, MB R3B 3B1
t. 204.943.3178
f. 204.943.4948
www.mmm.ca

THE CITY OF WINNIPEG
PUBLIC WORKS DEPARTMENT
ENGINEERING DIVISION

2015 STREET RENEWAL PROGRAM

RUE DES MEURONS - CARRIERE AVENUE TO HORACE STREET

PAVEMENT REHABILITATION
STA. 8+10 TO STA. 9+85

ENGINEER'S SEAL: R.M. BORODY, Member 6179

CONSULTANT ACAD DWG NO.: 5514117-C-15

CITY DRAWING NUMBER: SHEET 15 OF 17

BID NO. 24-2015

Mar 12, 2015 - 11:40am
 C:\Users\jborody\Documents\Drawings\Rehabilitation\5514117-C11-C15 Rue Meurons Plan & Profile_20150312.dwg - lbo.05