




Paver Edging and Paving - Snap Edge 1:15

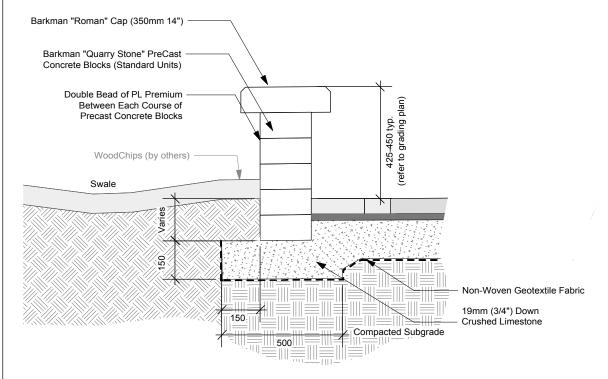

5 Pre-Cast Concrete Block Wall - Barkman Quarry Stone

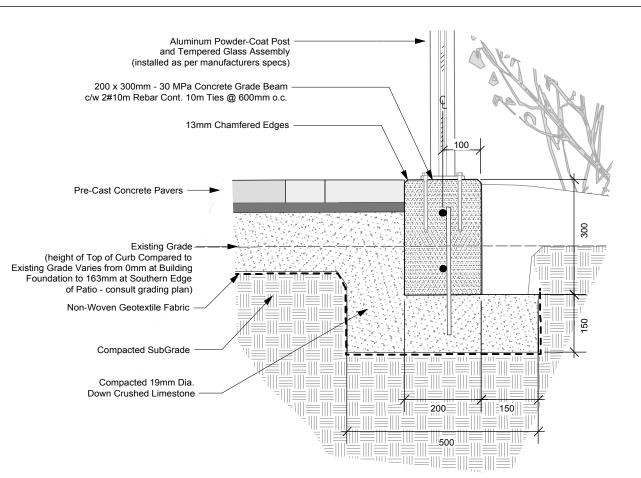

4 Paver Edging - Concrete Grade Beam

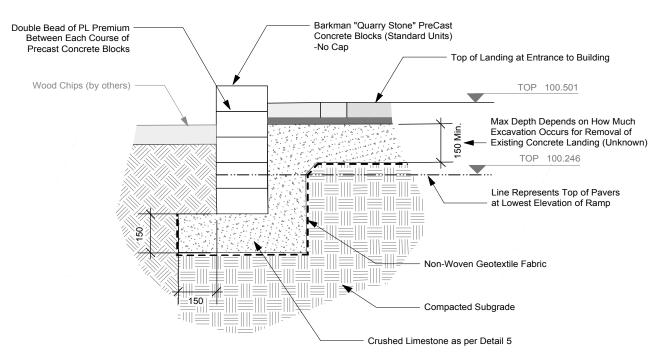

Pre-Cast Concrete Block Wall & Paving at Top of Landing - Barkman Quarry Stone
1:15

THE CITY OF WINNIPEG Planning, Property and Development Department Urban Design Division Unit 15 - 30 Fort Street, Winnipeg, MB, (R3C 4X5)

NOTES:



CONTRACTOR TO CONFIRM ALL DIMENSIONS AND REPORT ANY DISCREPANCIES TO CONTRACT ADMINISTRATOR PRIOR TO CONSTRUCTION. LOCATION OF UNDERGROUND STRUCTURES AS SHOWN ARE BASED ON THE BEST INFORMATION AVAILABLE BUT NO GUARANTEE IS GIVEN THAT ALL EXISTING UTILITIES ARE SHOWN OR THAT THE GIVEN LOCATIONS ARE EXACT. CONFIRMATION OF EXISTENCE AND EXACT LOCATION OF ALL SERVICES MUST BE OBTAINED FROM THE INDIVIDUAL UTILITIES BEFORE PROCEEDING WITH CONSTRUCTION.

DESIGNED BY	IL	CHECKED BY	
DRAWN BY	П	APPROVED BY	

DESIGNED BY	IL	CHECKED BY
DRAWN BY	IL	APPROVED BY
HORIZ. SCALE VERT. SCALE	As Indicated	
DATE	APRIL 20	15
MANAGER, PARK AND OPEN SPACES		DATE
MANAGER, URBAN DESIGN DIVISION		DATE

DRAWING TITLE

Kildonan Park Golf Course Patio Renovation Details Plan 1

SITE ADDRESS

2021 Main Street

DRAWING NO. K.3-6

BID OPPORTUNITY NO. 242-2015