



WATER SERVICE INFORMATION

ADDRESS	SIZE (mm) MATERIAL (STREET)	SIZE (mm) MATERIAL (PROP.)	SHORT & LONG MEASUREMENT	CORP. LOCATION	REMARKS
605 WAYOATA ST	50 CU	50 CU	40.0 SNBL	OPP OF S/C	WAYOATA ELEMENTARY SCHOOL RECONNECT SERVICE
INSTITUTIONAL	50 CU	50 CU	50.0 SNPL	-	RECONNECT SERVICE
558 RAVELSTON AV E	-	-	-	-	RECONNECT SERVICE
RESIDENTIAL	-	-	-	-	SERVICE OFF RAVELSTON

* SERVICES TO BE RENEWED TO P/L ALL OTHERS TO BE RECONNECTED

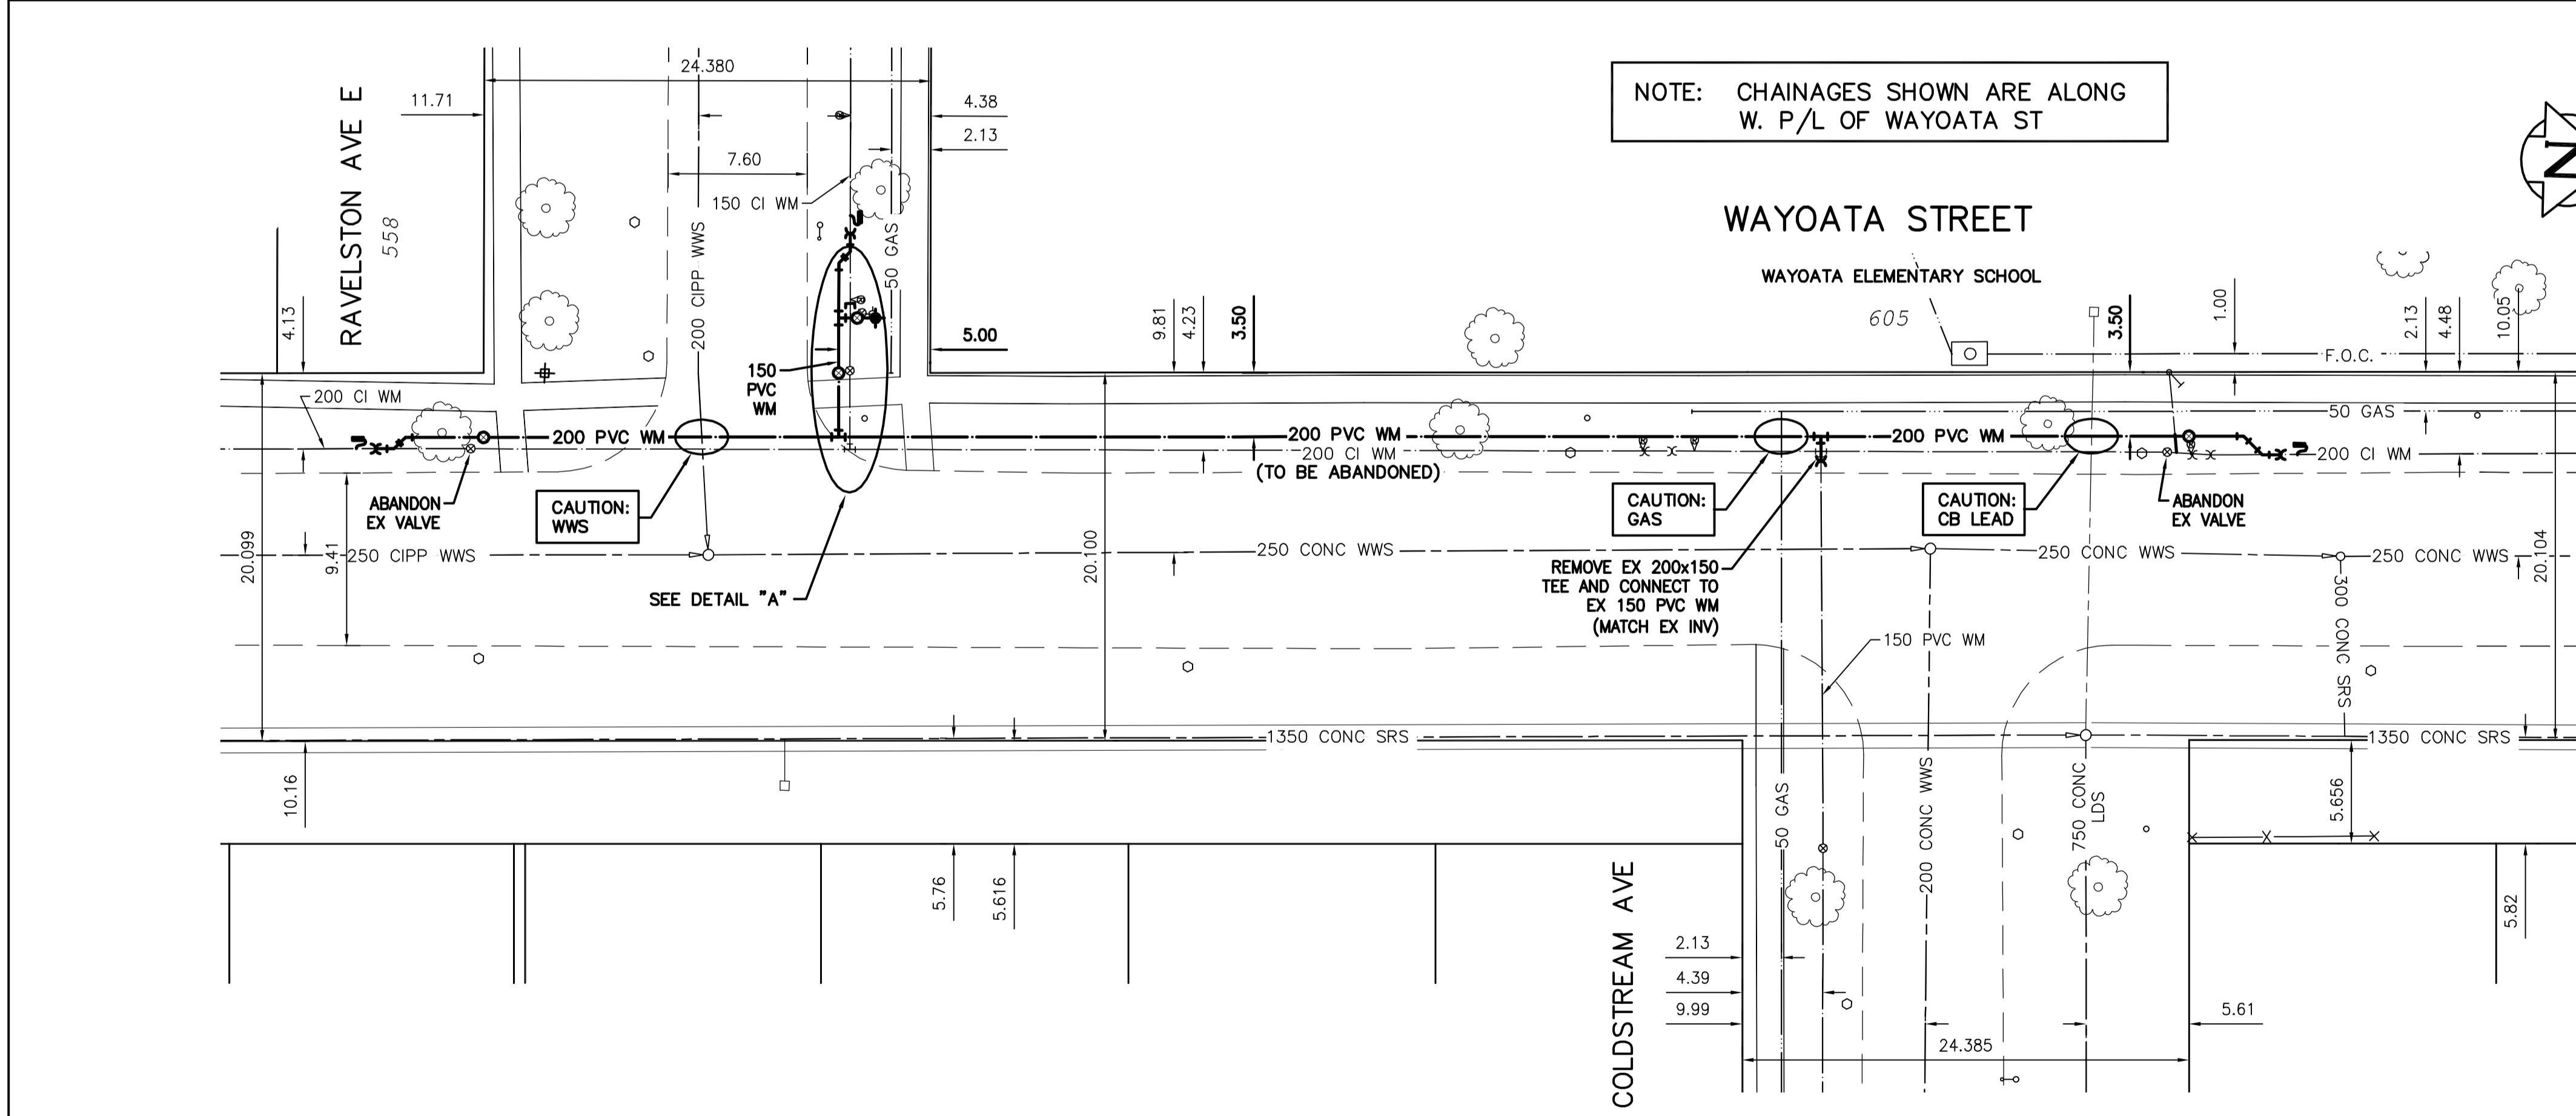

NOTE: CHAINAGES SHOWN ARE ALONG W. P/L OF WAYOATA ST

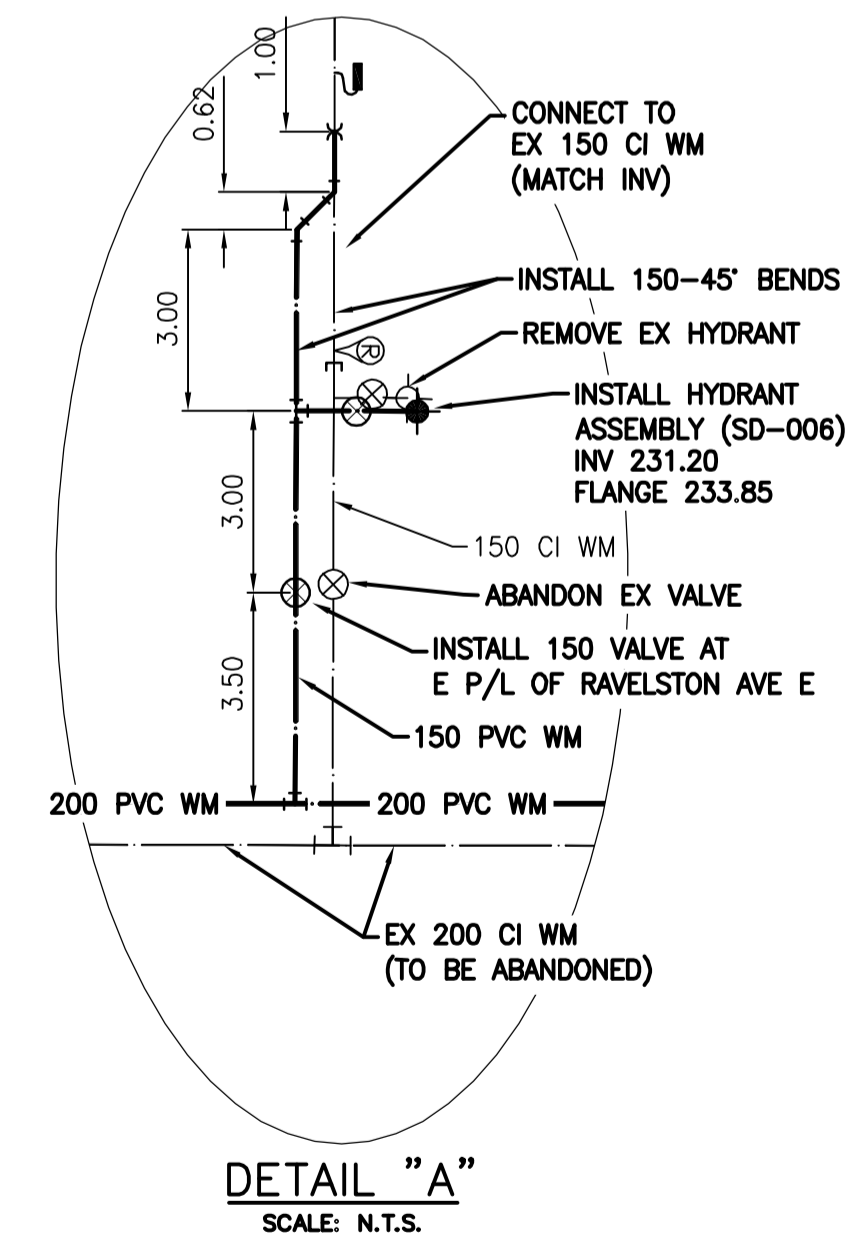

NOTE: ALL GATE VALVES TO BE INSTALLED CLOCKWISE TO CLOSE

APEGN
 Certificate of Authorization
 Stantec Consulting Ltd.
 No. 1301

WARNING

IF POWER EQUIPMENT OR EXPLOSIVES ARE TO BE USED FOR EXCAVATION ON THIS PROJECT THE CONTRACTOR MUST:

- NOTIFY THE GAS COMPANY OF THE PROPOSED LOCATION OF EXCAVATION.
- TAKE PRECAUTION TO AVOID DAMAGE TO GAS COMPANY INSTALLATIONS.

SEE PROVINCIAL REGULATION 210/72 FOR DETAILS

METRIC
 WHOLE NUMBERS INDICATE MILLIMETRES
 DECIMALIZED NUMBERS INDICATE METRES

LOCATION APPROVED UNDERGROUND STRUCTURES

SUPV. U/G STRUCTURES COMMITTEE DATE

NOTE: LOCATION OF UNDERGROUND STRUCTURES AS SHOWN ARE BASED ON THE BEST INFORMATION AVAILABLE BUT NO GUARANTEE IS GIVEN THAT ALL EXISTING UTILITIES ARE SHOWN OR THAT THE GIVEN LOCATIONS ARE EXACT. CONFIRMATION OF EXISTENCE AND EXACT LOCATION OF ALL SERVICES MUST BE OBTAINED FROM THE INDIVIDUAL UTILITIES BEFORE PROCEEDING WITH CONSTRUCTION.

B.M. 10-028 ELEV. 233.050m
 87942 - S.E. Cor. McMeane Ave. W. & Winona St., T312 on top of 0.05 m sq x 2.4 m iron tube, 3.6 m W. of E.L. Winona St. & 5.0 m N. of S.E. McMeane Ave. W.

CONSTRUCTION COMPLETION DATE: YYYY MM DD

NO.	ISSUED FOR TENDER	REVISIONS	DATE	BY
0	ISSUED FOR TENDER		15/03/25	J.C.

DESIGNED BY: J.H. CHECKED BY: J.C.
 DRAWN BY: J.H. APPROVED BY: J.C.
 SCALE: HORIZONTAL 1:250 VERTICAL 1:50
 RELEASED FOR CONSTRUCTION
 PLOT DATE: 2015 03 25

ENGINEER'S SEAL

CONSULTANT DRAWING NUMBER
C-201

THE CITY OF WINNIPEG
 WATER AND WASTE DEPARTMENT
 ENGINEERING DIVISION

2015 WATERMAIN RENEWALS
 CONTRACT 2
WAYOATA STREET
 RAVELSTON AVENUE E TO
 COLDSTREAM AVENUE

SHEET **2** OF **17**
 CITY DRAWING NUMBER
D-13933