



WATER SERVICE INFORMATION					
ADDRESS	SIZE (mm) MATERIAL (STREET)	SIZE (mm) MATERIAL (PROP.)	SHORT & LONG MEASUREMENT	CORP. LOCATION	REMARKS
1112 DAY ST RESIDENTIAL	16	16	2.10 NSL OF HSE	-	RECONNECT SERVICE
1113 DAY ST RESIDENTIAL	16	16	0.61 NSL OF HSE	-	RECONNECT SERVICE
1200 DAY ST RESIDENTIAL	16	16	3.23 NSL OF HSE	-	RECONNECT SERVICE
1201 DAY ST RESIDENTIAL	20	20	4.88 EWL OF HSE	-	RECONNECT SERVICE
1204 DAY ST RESIDENTIAL	12	12	2.32 NSL OF HSE	-	RECONNECT SERVICE
1207 DAY ST RESIDENTIAL	20	20	5.49 NSL OF HSE	-	RECONNECT SERVICE
1208 DAY ST RESIDENTIAL	20	20	0.49 NSL OF HSE	-	RECONNECT SERVICE
1209 DAY ST RESIDENTIAL	20	20	2.44 NSL OF HSE	-	RECONNECT SERVICE
1210 DAY ST RESIDENTIAL	16	16	6.10 OUT	-	RECONNECT SERVICE
1212 DAY ST RESIDENTIAL	20	20	2.74 WEL OF HSE	-	RECONNECT SERVICE
1213 DAY ST RESIDENTIAL	20	20	1.52 NSL OF HSE	-	RECONNECT SERVICE
1300 DAY ST RESIDENTIAL	20	20	2.93 EWL OF HSE	-	RECONNECT SERVICE
1301 DAY ST RESIDENTIAL	16	16	3.35 EWL OF HSE	6.10 WEL HSE	RECONNECT SERVICE

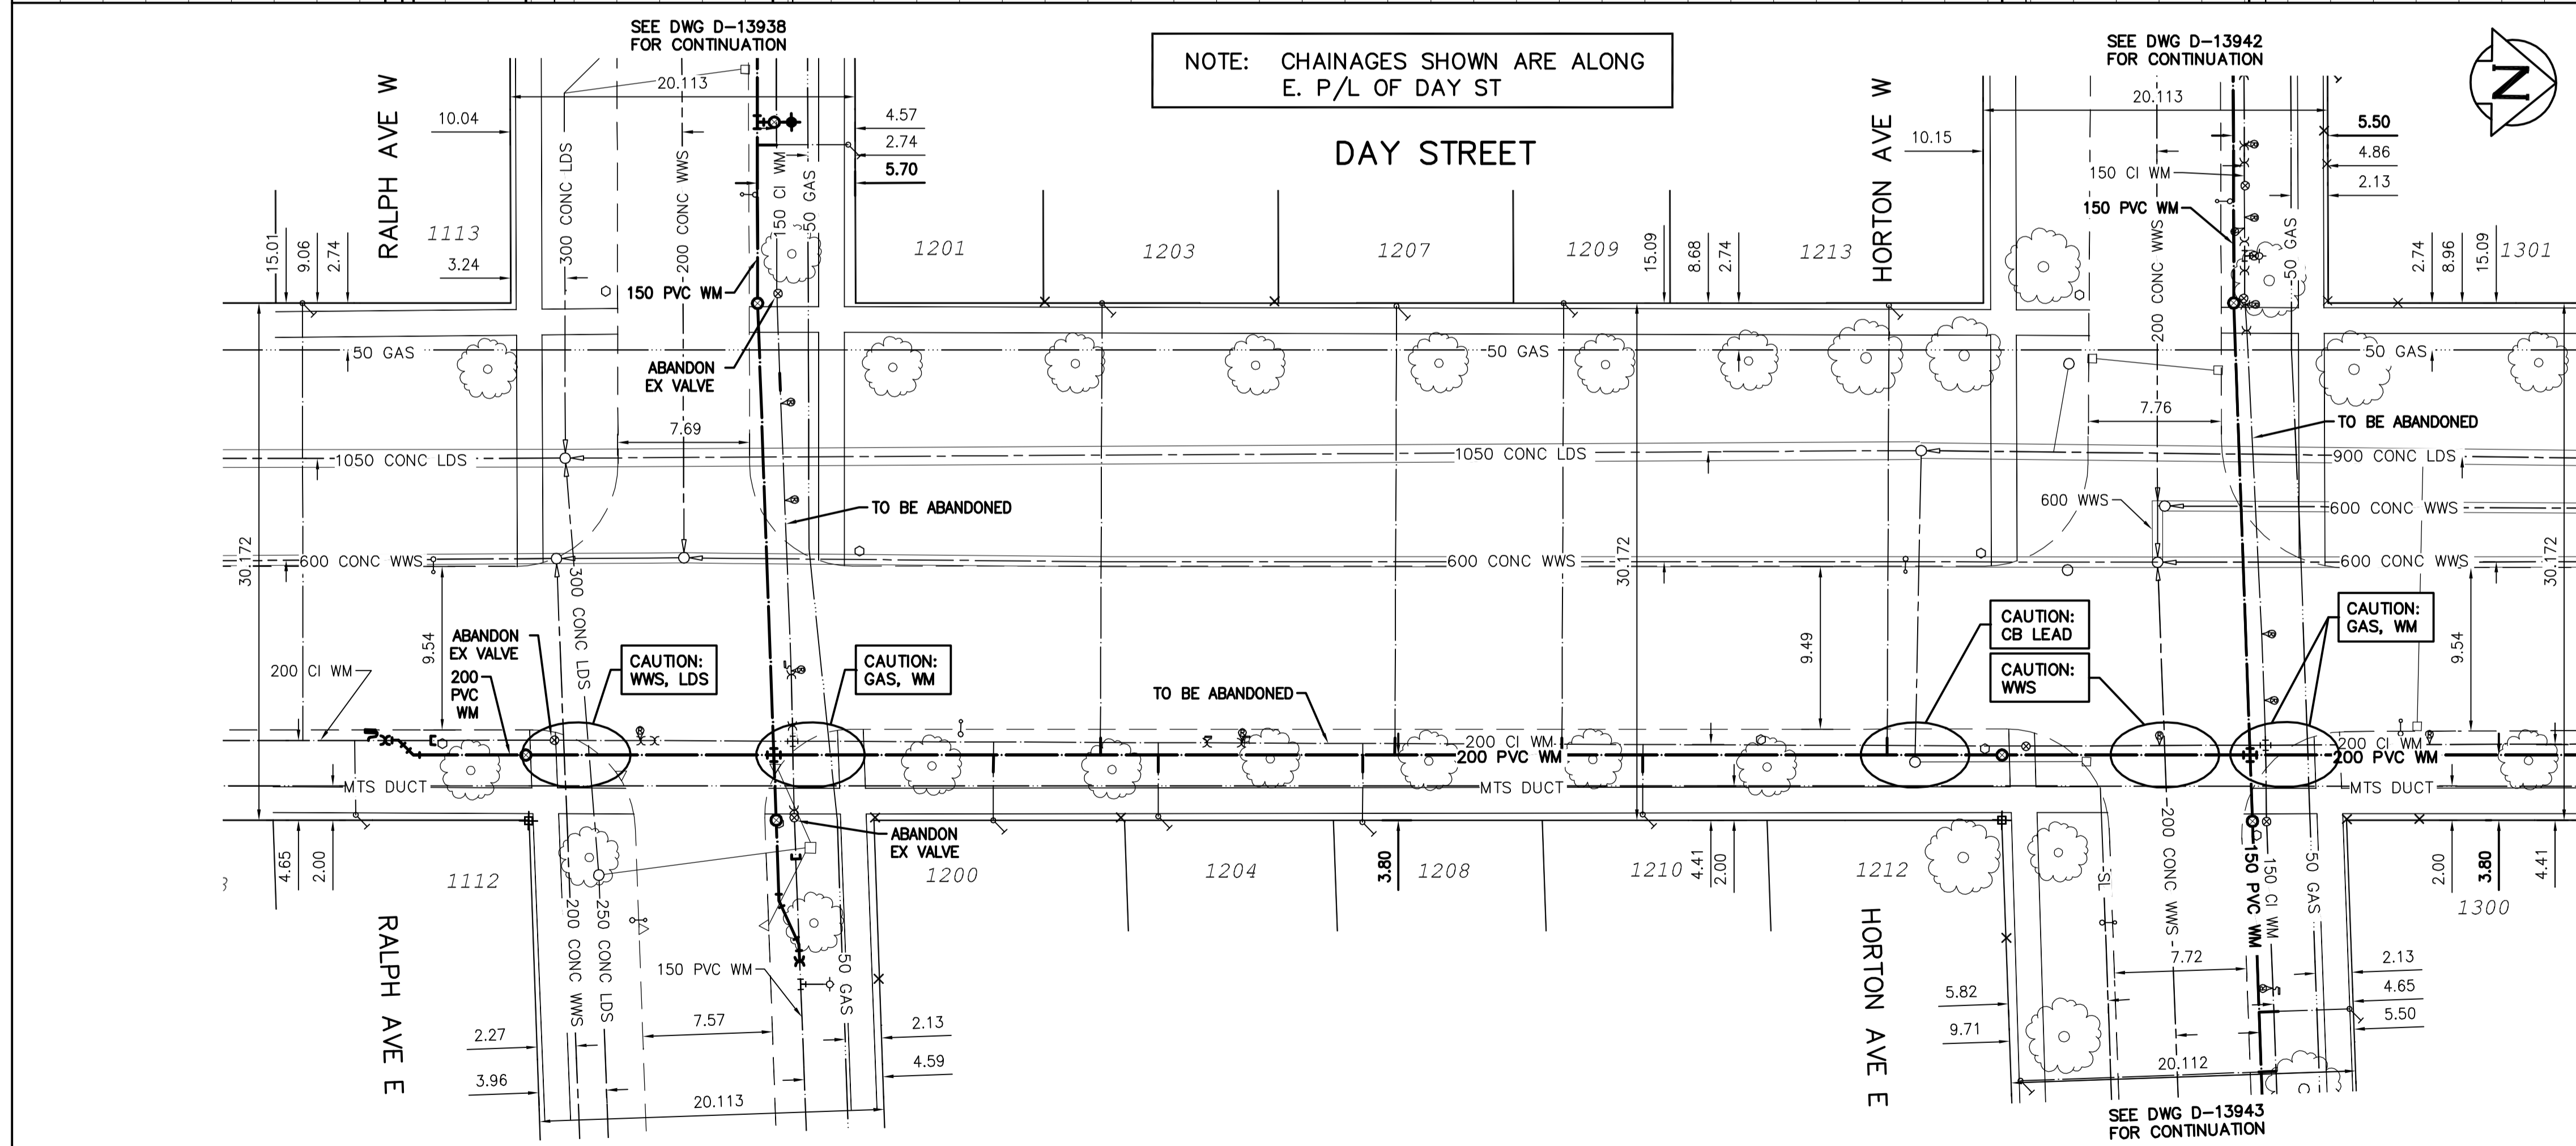

* SERVICES TO BE RENEWED TO P/L ALL OTHERS TO BE RECONNECTED

NOTE: ALL GATE VALVES TO BE INSTALLED CLOCKWISE TO CLOSE

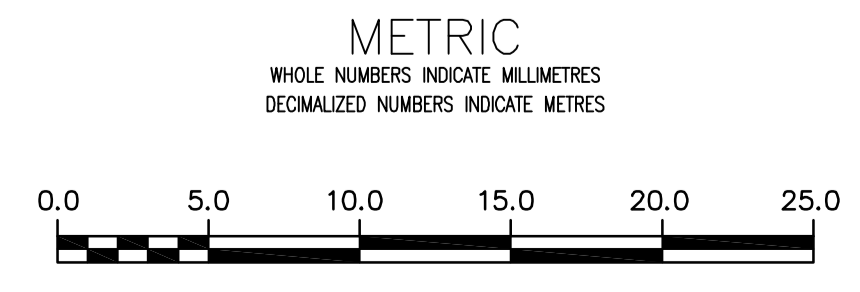

WARNING
IF POWER EQUIPMENT OR EXPLOSIVES ARE TO BE USED FOR EXCAVATION ON THIS PROJECT THE CONTRACTOR MUST:
1) NOTIFY THE GAS COMPANY OF THE PROPOSED LOCATION OF EXCAVATION.
2) TAKE PRECAUTION TO AVOID DAMAGE TO GAS COMPANY INSTALLATIONS.
SEE PROVINCIAL REGULATION 21072 FOR DETAILS

LOCATION APPROVED UNDERGROUND STRUCTURES
SUPV. U/G STRUCTURES COMMITTEE DATE
NOTE:
LOCATION OF UNDERGROUND STRUCTURES AS SHOWN ARE BASED ON THE BEST INFORMATION AVAILABLE BUT NO GUARANTEE IS GIVEN THAT ALL EXISTING UTILITIES ARE SHOWN OR THAT THE GIVEN LOCATIONS ARE EXACT. CONFIRMATION OF EXISTENCE AND EXACT LOCATION OF ALL SERVICES MUST BE OBTAINED FROM THE INDIVIDUAL UTILITIES BEFORE PROCEEDING WITH CONSTRUCTION.

B.M. 10-028	87942 - S.E. Cor. McMeane Ave. W. & Winona St., Tbt.		
ELEV. 233.050m	on top of 0.05 m sq x 2.4 m iron tube, 3.6 m W. of E.L. Winona St. & 5.0 m N. of S.L. McMeane Ave. W.		
CONSTRUCTION COMPLETION DATE: YYYY MM DD			
0	ISSUED FOR TENDER	15/03/25	J.C.
NO.	REVISIONS	DATE	BY

DESIGNED BY: J.H. CHECKED BY: J.C.
DRAWN BY: J.H. APPROVED BY: J.C.
SCALE: HORIZONTAL 1:250, VERTICAL 1:50
DATE: 2015 03 25
PLOT DATE: 2015 03 25

ENGINEER'S SEAL
CONSULTANT DRAWING NUMBER: C-207

THE CITY OF WINNIPEG
WATER AND WASTE DEPARTMENT
ENGINEERING DIVISION
2015 WATERMAIN RENEWALS
CONTRACT 2
DAY STREET
RALPH AVENUE EAST TO
15>NNL OF HORTON AVENUE
SHEET 8 OF 17
CITY DRAWING NUMBER: D-13939