



WATER SERVICE INFORMATION					
ADDRESS	SIZE (mm) MATERIAL (STREET)	SIZE (mm) MATERIAL (PROP.)	SHORT & LONG MEASUREMENT	CORP. LOCATION	REMARKS
1304 DAY ST RESIDENTIAL	-	20	6.28 NSL OF HSE	-	RECONNECT SERVICE
1305 DAY ST RESIDENTIAL	-	CU	8.23 FROM HSE FRONT	-	RECONNECT SERVICE
1306 DAY ST RESIDENTIAL	-	CU	0.50 SSL OF HSE	-	RECONNECT SERVICE
1308 DAY ST RESIDENTIAL	-	-	150 STREET LINE	-	RECONNECT SERVICE
1312 DAY ST RESIDENTIAL	-	-	-	-	RECONNECT SERVICE
1313 DAY ST RESIDENTIAL	20	20	2.44 EWL OF HSE	-	RECONNECT SERVICE
1313 DAY ST RESIDENTIAL	CU	CU	3.96 FROM HSE FRONT	-	RECONNECT SERVICE
1313 DAY ST RESIDENTIAL	-	-	3.35 E W/L BLDG	-	RECONNECT SERVICE
1313 DAY ST RESIDENTIAL	-	-	3.17 FROM BLDG FRONT	-	RECONNECT SERVICE

NOTE: CHAINAGES SHOWN ARE ALONG
E. P/L OF DAY ST

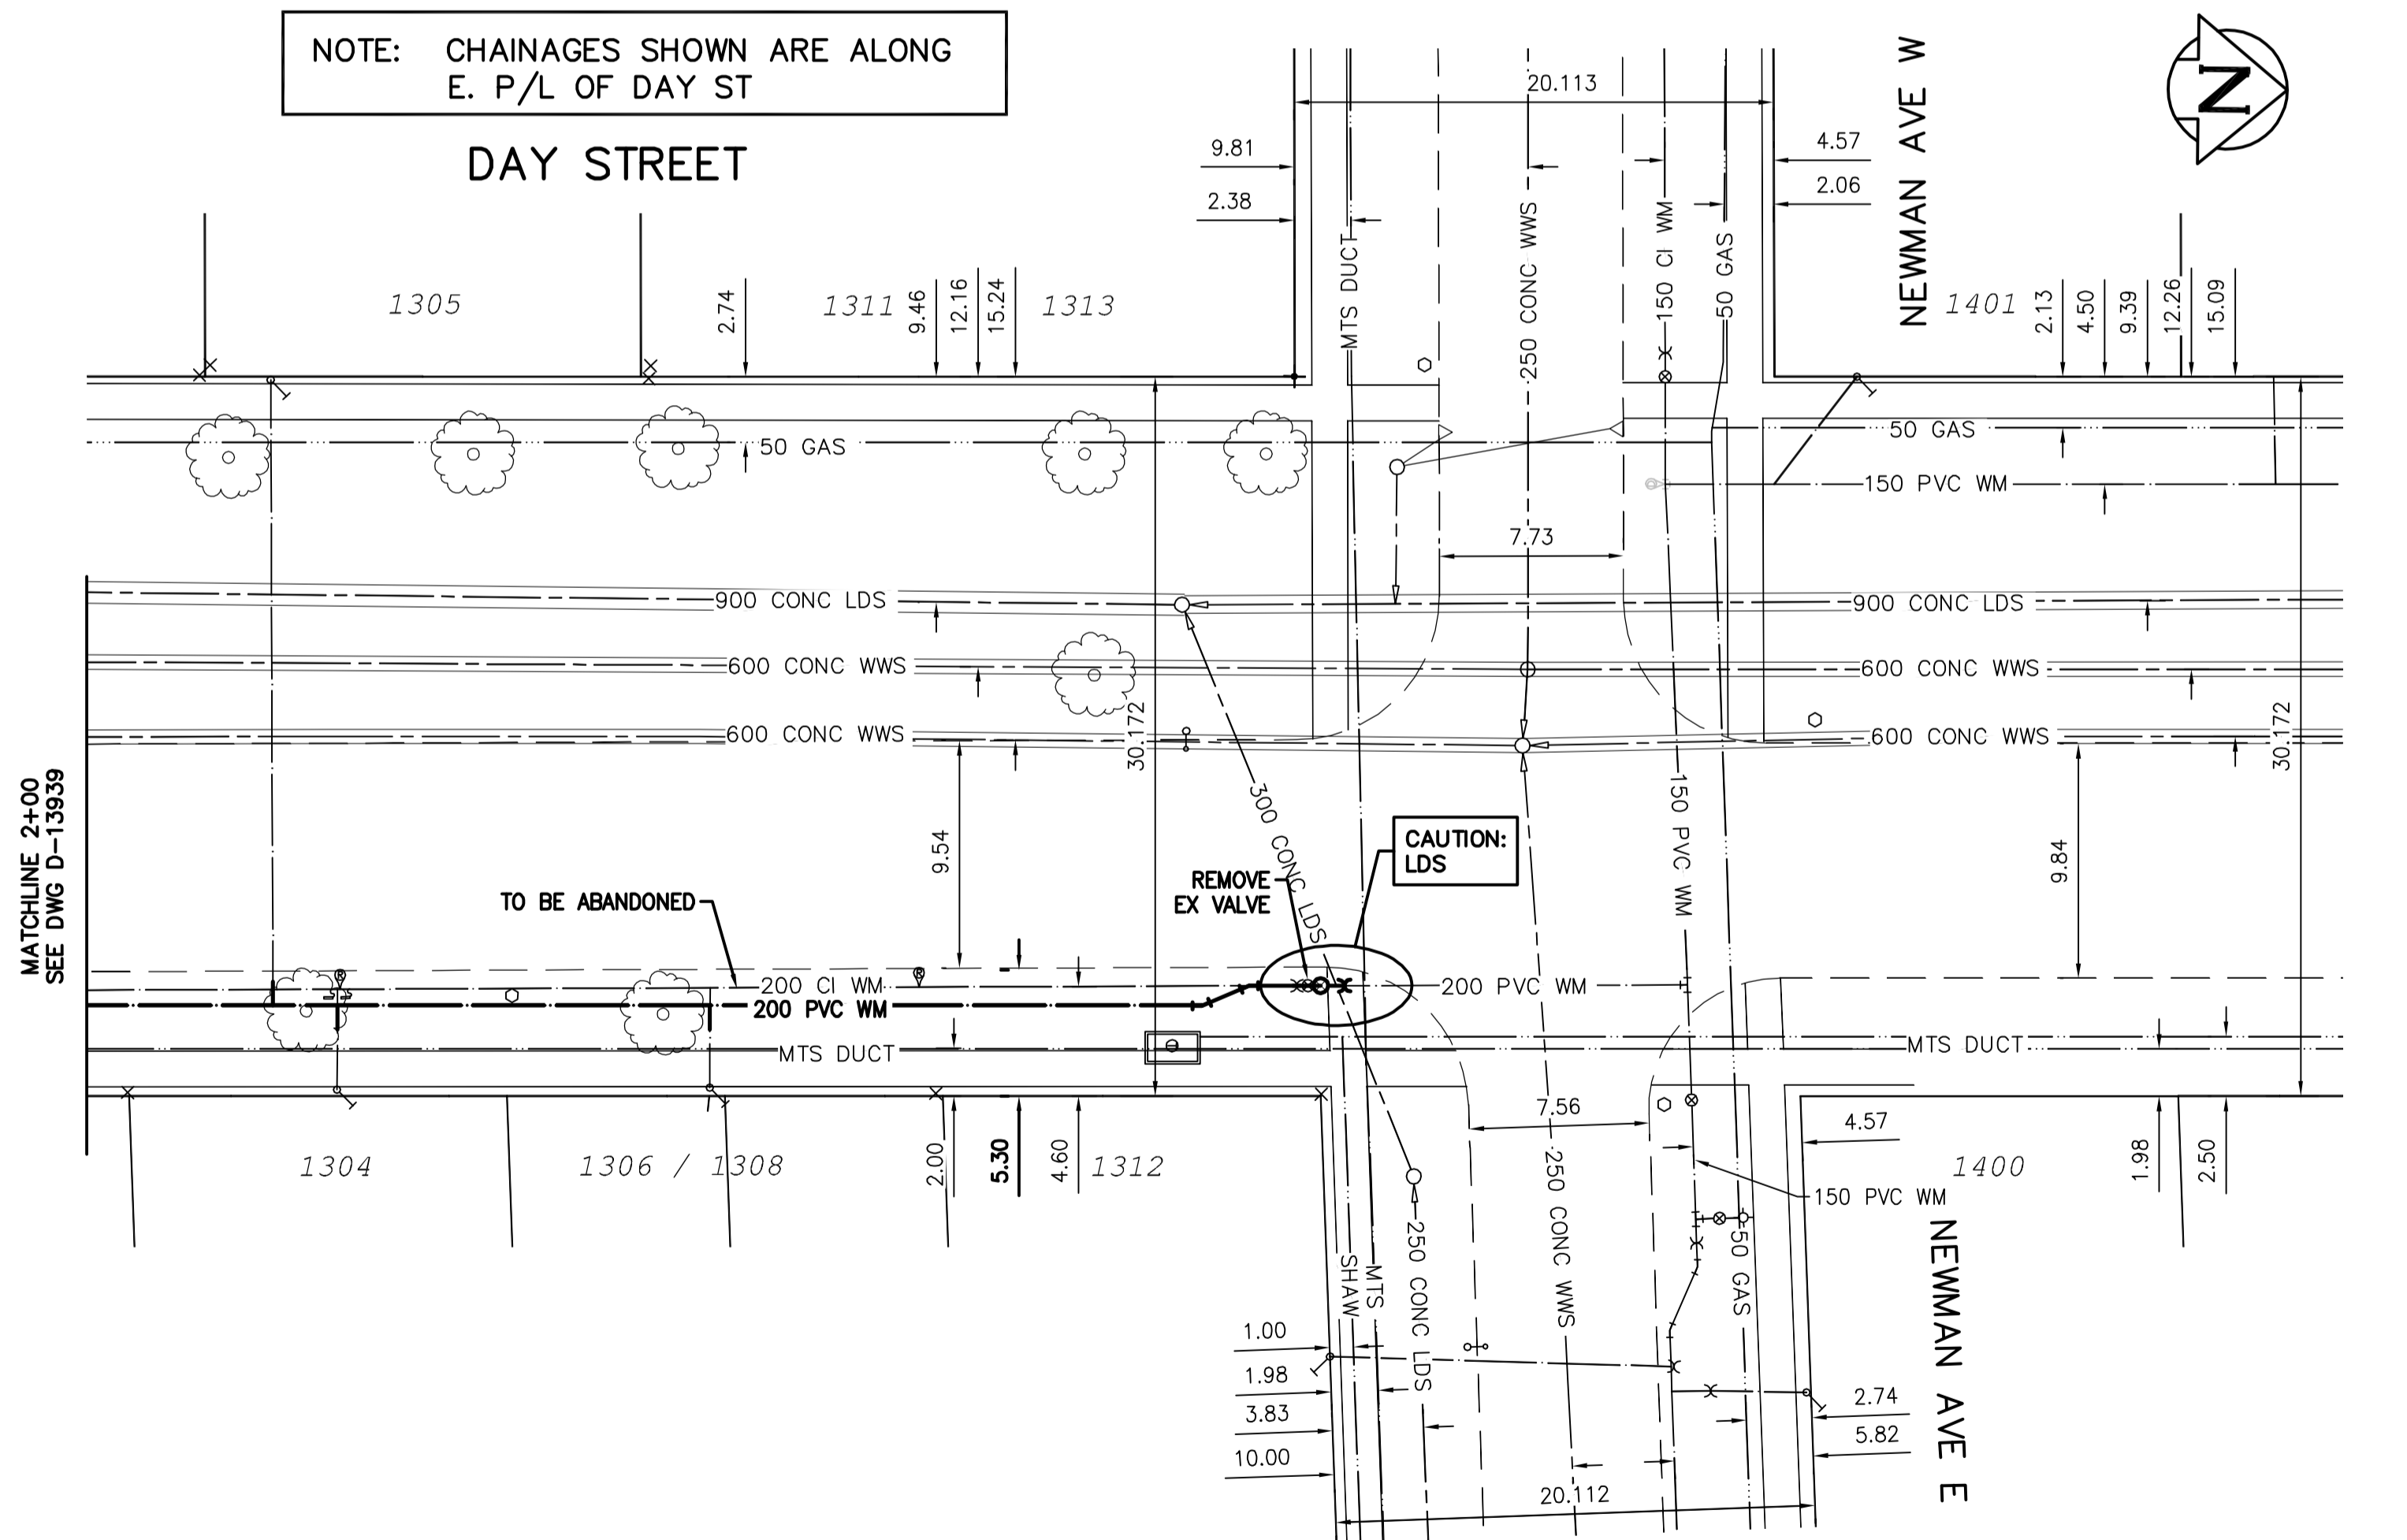

* SERVICES TO BE RENEWED TO P/L ALL OTHERS TO BE RECONNECTED

NOTE: ALL GATE VALVES TO BE
INSTALLED CLOCKWISE TO CLOSE

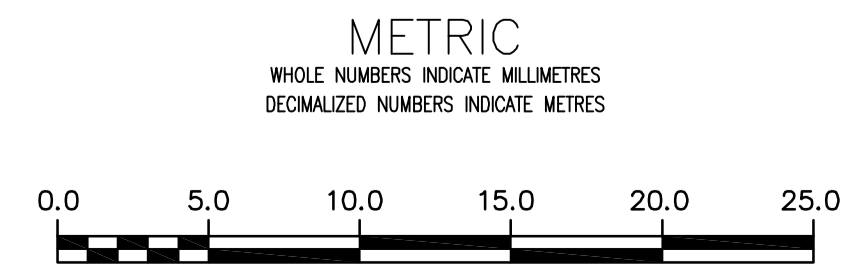

WARNING
IF POWER EQUIPMENT OR EXPLOSIVES
ARE TO BE USED FOR EXCAVATION
ON THIS PROJECT THE CONTRACTOR MUST:
1) NOTIFY THE GAS COMPANY OF THE
PROPOSED LOCATION OF EXCAVATION.
2) TAKE PRECAUTION TO AVOID DAMAGE
TO GAS COMPANY INSTALLATIONS.
SEE PROVINCIAL REGULATION 2107/2 FOR DETAILS

LOCATION APPROVED
UNDERGROUND STRUCTURES
SUPV. U/G STRUCTURES
COMMITTEE DATE
NOTE:
LOCATION OF UNDERGROUND STRUCTURES AS
SHOWN ARE BASED ON THE BEST INFORMATION
AVAILABLE BUT NO GUARANTEE IS GIVEN THAT ALL
EXISTING UTILITIES ARE SHOWN OR THAT THE GIVEN
LOCATIONS ARE EXACT. CONFIRMATION OF
EXISTENCE AND EXACT LOCATION OF ALL
SERVICES MUST BE OBTAINED FROM THE INDIVIDUAL
UTILITIES BEFORE PROCEEDING WITH CONSTRUCTION.

B.M.	10-028	87942 - S.E. Cor. McMeane Ave. W. & Winona St., Tbt.
ELEV.	233.050m	on top of 0.05 m sq x 2.4 m iron tube, 3.6 m W. of E.L. Winona St. & 5.0 m N. of S.L. McMeane Ave. W.
CONSTRUCTION COMPLETION DATE:	YYYY MM DD	
ISSUED FOR TENDER	15/03/25	J.C.
NO.	REVISIONS	DATE BY

DESIGNED BY	J.H.	CHECKED BY	J.C.
DRAWN BY	J.H.	APPROVED BY	J.C.
SCALE:	HORIZONTAL 1:250 VERTICAL 1:50		
DATE	2015 03 25	RELEASED FOR CONSTRUCTION	DATE

ENGINEER'S SEAL
CONSULTANT DRAWING NUMBER
C-208

THE CITY OF WINNIPEG
WATER AND WASTE DEPARTMENT
ENGINEERING DIVISION

**2015 WATERMAIN RENEWALS
CONTRACT 2
DAY STREET
15>NNL OF HORTON AVENUE TO
NEWMAN AVENUE EAST**

SHEET **9** OF **17**
CITY DRAWING NUMBER
D-13940