


NOTE: CHAINAGES SHOWN ARE ALONG E. P/L OF ENFIELD CRESCENT


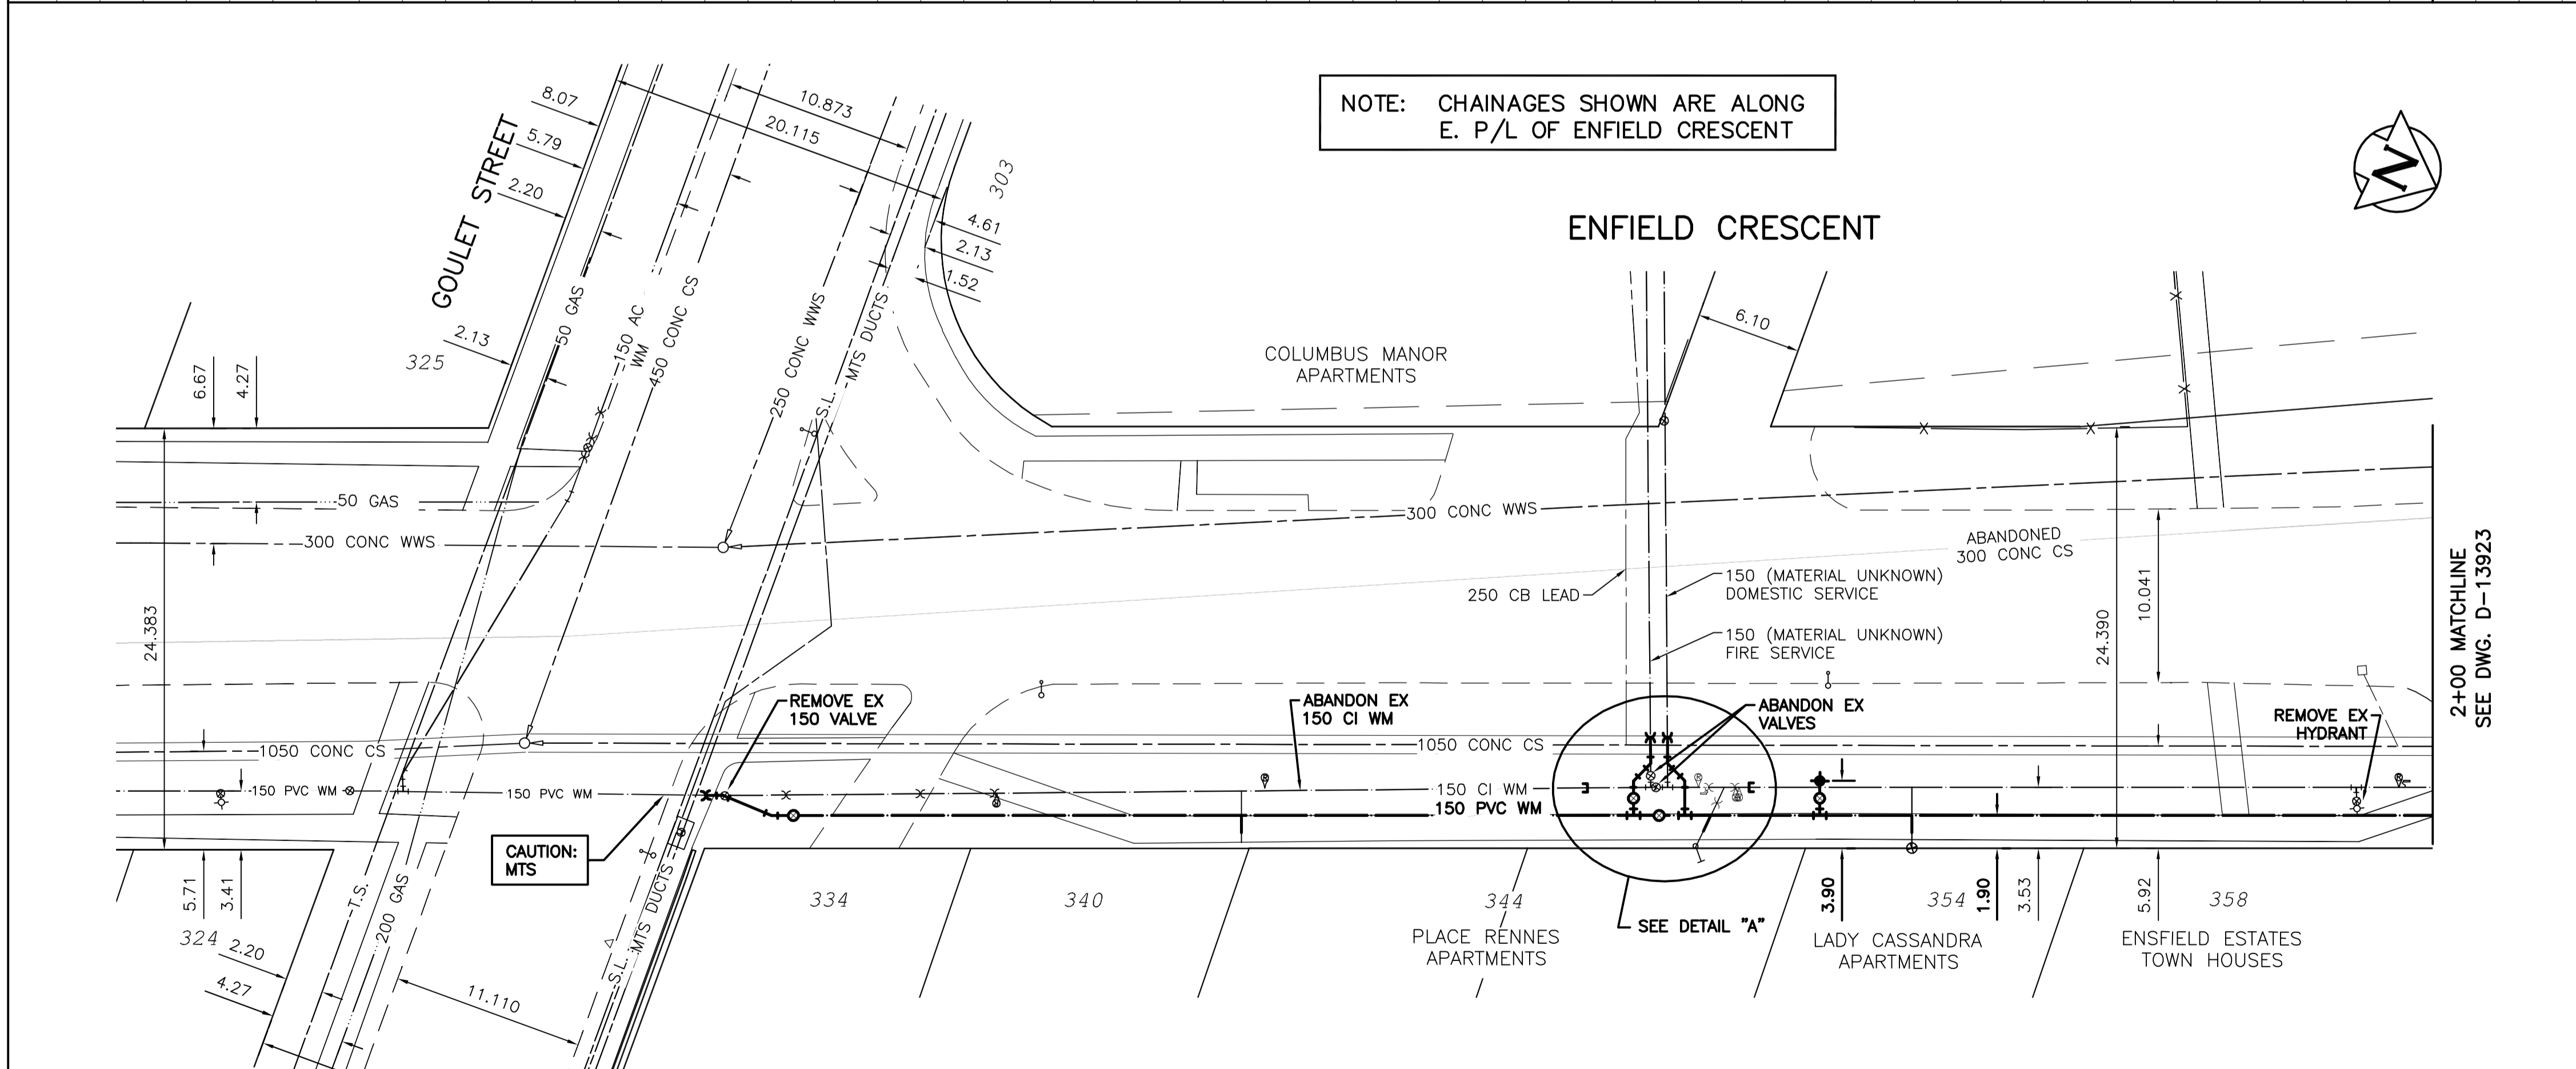


WATER SERVICE INFORMATION

ADDRESS	SIZE (mm) MATERIAL (STREET)	SIZE (mm) MATERIAL (PROP.)	SHORT & LONG MEASUREMENT	CORP. LOCATION	REMARKS
303 GOULET ST	-	-	-	-	RECONNECT SERVICE 2-150 SERVICES
334 ENFIELD CR	-	-	-	-	PARKING LOT, NO SERVICE
340 ENFIELD CR	-	20	1.22 LL CR HSE	-	RECONNECT SERVICE
344 ENFIELD CR	38	38	4.40 SNBL HSE	1.60 N of S/C	RECONNECT SERVICE
354 ENFIELD CR	38	38	4.27 NSL HSE	OPP S/C	RECONNECT SERVICE
358 ENFIELD CR	-	-	-	-	SAME SERVICE AS 370

\*SERVICES TO BE RENEWED TO P. ALL OTHERS TO BE RECONNECTED

NOTE: ALL GATE VALVES TO BE INSTALLED CLOCKWISE TO CLOSE

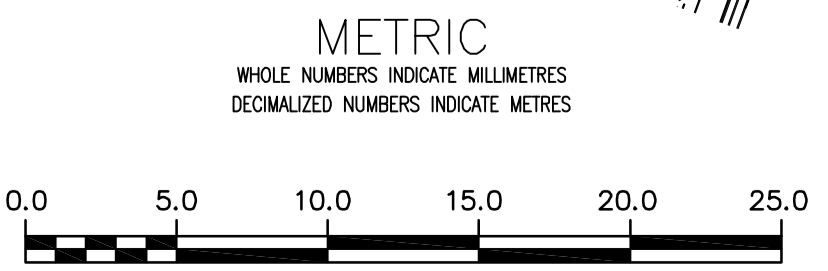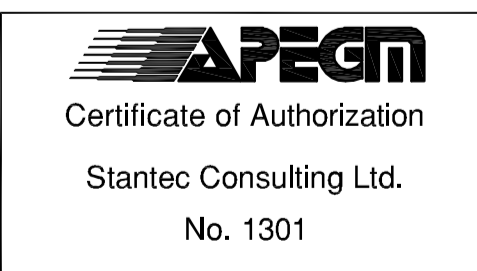

**WARNING**  
IF POWER EQUIPMENT OR EXPLOSIVES ARE TO BE USED FOR EXCAVATION ON THIS PROJECT THE CONTRACTOR MUST:  
1) NOTIFY THE GAS COMPANY OF THE PROPOSED LOCATION OF EXCAVATION.  
2) TAKE PRECAUTION TO AVOID DAMAGE TO GAS COMPANY INSTALLATIONS.  
SEE PROVINCIAL REGULATION 210/72 FOR DETAILS

**LOCATION APPROVED**  
UNDERGROUND STRUCTURES  
SUPV. U/G STRUCTURES COMMITTEE DATE  
NOTE:  
LOCATION OF UNDERGROUND STRUCTURES AS SHOWN ARE BASED ON THE BEST INFORMATION AVAILABLE BUT NO GUARANTEE IS GIVEN THAT ALL EXISTING UTILITIES ARE SHOWN OR THAT THE GIVEN LOCATIONS ARE EXACT. CONFIRMATION OF EXISTENCE AND EXACT LOCATION OF ALL SERVICES MUST BE OBTAINED FROM THE INDIVIDUAL UTILITIES BEFORE PROCEEDING WITH CONSTRUCTION.

B.M. 34-010 N.W. Cor. Rue Des Meurons & Goulet St., Tbt. in S. Conc. Foundation of Firehall No. 3 in District No. 5, 0.5 m W. & 0.2 m below brick of S.E. Cor. of Bldg.  
ELEV. 231.032m  
CONSTRUCTION COMPLETION DATE: YYYY MM DD

NO.	ISSUED FOR TENDER	REVISIONS	DATE	BY
0	ISSUED FOR TENDER		15/03/24	R.S.

DESIGNED BY: J.H. CHECKED BY: R.S.  
DRAWN BY: J.H. APPROVED BY: R.S.  
SCALE: HORIZONTAL 1:250 VERTICAL 1:50  
DATE: 2015 03 24

ENGINEER'S SEAL  
CONSULTANT DRAWING NUMBER: C-207

**THE CITY OF WINNIPEG**  
WATER AND WASTE DEPARTMENT  
ENGINEERING DIVISION  
2015 WATERMAIN RENEWALS  
CONTRACT 1  
ENFIELD CRESCENT  
GOULET STREET TO  
100>NNL OF GOULET STREET

SHEET 8 OF 18  
CITY DRAWING NUMBER: D-13922