


NOTE: CHAINAGES SHOWN ARE ALONG S. P/L OF EDISON AVENUE

WATER SERVICE INFORMATION

ADDRESS	SIZE (mm) MATERIAL (STREET)	SIZE (mm) MATERIAL (PROP.)	SHORT & LONG MEASUREMENT	CORP. LOCATION	REMARKS
216 BROAD BY	20	20	9 SNL HSE	0.19 S S/C	-
RESIDENTIAL	CU	CU	11.29>NNL EDISON		-
539 EDISON AV	20	20	3.05 EW HSE		-
RESIDENTIAL	CU	CU	2.47 EEL BROAD BAY E LEG	1.25 W OF SC	-
542 EDISON AV	-	20	3.57 EW CR HSE	-	RECONNECT SERVICE
RESIDENTIAL	-	CU	8.78 NR OF HSE FRONT	-	-
543 EDISON AV	-	20	4.57 EW CR HSE	-	RECONNECT SERVICE
RESIDENTIAL	-	CU	8.38 S OF HSE FRONT	-	-
546 EDISON AV	-	20	5.33 EW CR HSE	-	RECONNECT SERVICE
RESIDENTIAL	-	CU	9.39 N OF HOUSE FRONT	-	-
550 EDISON AV	-	20	0.76 WW CR HSE	-	RECONNECT SERVICE
RESIDENTIAL	-	CU	7.56 N OF HSE FRONT	-	-
551 EDISON AV	-	20	2.07 EW CR HSE	-	RECONNECT SERVICE
RESIDENTIAL	-	CU	7.62 S OF HSE FRONT	-	-
554 EDISON AV	-	20	3.05 EW CR HSE	-	RECONNECT SERVICE
RESIDENTIAL	-	CU	10.21 N OF HSE FRONT	-	-
555 EDISON AV	-	20	1.22 EW CR HSE	-	RECONNECT SERVICE
RESIDENTIAL	-	CU	7.77 S OF HSE FRONT	-	-
558 EDISON AV	-	20	3.81 EW CR HSE	-	RECONNECT SERVICE
RESIDENTIAL	-	CU	9.60 N OF HOUSE FRONT	-	-
559 EDISON AV	-	20	5.85 EW CR HSE	-	RECONNECT SERVICE
RESIDENTIAL	-	CU	9.14 S OF HSE FRONT	-	-
562 EDISON AV	-	20	6.04 EW CR HSE	-	RECONNECT SERVICE
RESIDENTIAL	-	CU	8.69 N OF HSE FRONT	-	-

* SERVICES TO BE RENEWED TO R. ALL OTHERS TO BE RECONNECTED

NOTE: ALL GATE VALVES TO BE INSTALLED CLOCKWISE TO CLOSE

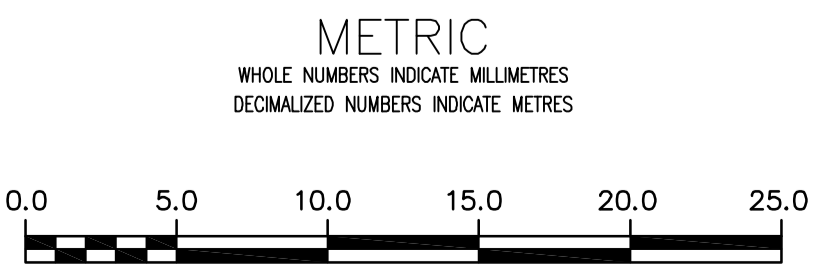

WARNING
IF POWER EQUIPMENT OR EXPLOSIVES ARE TO BE USED FOR EXCAVATION ON THIS PROJECT THE CONTRACTOR MUST:
1) NOTIFY THE GAS COMPANY OF THE PROPOSED LOCATION OF EXCAVATION.
2) TAKE PRECAUTION TO AVOID DAMAGE TO GAS COMPANY INSTALLATIONS.
SEE PROVINCIAL REGULATION 21072 FOR DETAILS

LOCATION APPROVED
UNDERGROUND STRUCTURES
SUPV. U/G STRUCTURES COMMITTEE DATE
NOTE:
LOCATION OF UNDERGROUND STRUCTURES AS SHOWN ARE BASED ON THE BEST INFORMATION AVAILABLE BUT NO GUARANTEE IS GIVEN THAT ALL EXISTING UTILITIES ARE SHOWN OR THAT THE GIVEN LOCATIONS ARE EXACT. CONFIRMATION OF EXISTENCE AND EXACT LOCATION OF ALL SERVICES MUST BE OBTAINED FROM THE INDIVIDUAL UTILITIES BEFORE PROCEEDING WITH CONSTRUCTION.

B.M. 12-034
ELEV. 230.167m
CONSTRUCTION COMPLETION DATE: YYYY MM DD

NO.	REVISIONS	DATE	BY
0	ISSUED FOR TENDER	15/03/24	R.S.

DESIGNED BY: J.H.
CHECKED BY: R.S.
DRAWN BY: J.H.
APPROVED BY: R.S.
SCALE: HORIZONTAL 1:250, VERTICAL 1:50
DATE: 2015 03 24
PLOT DATE: 2015 03 24

ENGINEER'S SEAL
CONSULTANT DRAWING NUMBER: C-216

THE CITY OF WINNIPEG
WATER AND WASTE DEPARTMENT
ENGINEERING DIVISION
2015 WATERMAIN RENEWALS
CONTRACT 1
EDISON AVENUE
BROAD BAY (E LEG) TO
110 EEL OF BAY
SHEET 17 OF 18
CITY DRAWING NUMBER: D-13931