


WATER SERVICE INFORMATION


ADDRESS	SIZE (mm) MATERIAL (STREET)	SIZE (mm) MATERIAL (PROP.)	SHORT & LONG MEASUREMENT	CORP. LOCATION	REMARKS
* 565 LANGSIDE AVE RESIDENTIAL	16 LEAD	12 LEAD	1.44 NSL HSE	1.0 S OF S/C	RENEW TO R SHARED SERV. W/569
566 LANGSIDE AVE RESIDENTIAL	20 COPPER	20 COPPER	89.28 SSL SARGENT	OPP S/C	RECONNECT SERVICE
569 LANGSIDE AVE RESIDENTIAL	16 LEAD	12 LEAD	1.98 NSL HSE	1.4 S OF S/C	RENEW TO R SHARED SERV. W/565
570 LANGSIDE AVE RESIDENTIAL	20 COPPER	20 COPPER	94.55 SSL SARGENT	OPP S/C	RECONNECT SERVICE
* 571 LANGSIDE AVE RESIDENTIAL	12 LEAD	12 LEAD	0.94 SSL HSE	OPP S/C	RECONNECT SERVICE
572 LANGSIDE AVE RESIDENTIAL	20 COPPER	20 COPPER	2.44 NSL HSE	OPP S/C	RECONNECT SERVICE
573 LANGSIDE AVE RESIDENTIAL	12 LEAD	12 LEAD	85.86 SSL SARGENT	OPP S/C	RECONNECT SERVICE
* 574 LANGSIDE AVE RESIDENTIAL	16 LEAD	12 LEAD	1.0 NSL HSE	0.2 S OF S/C	RENEW TO R
576 LANGSIDE AVE RESIDENTIAL	20 COPPER	20 COPPER	79.41 SSL SARGENT	OPP S/C	RECONNECT SERVICE
577 LANGSIDE AVE RESIDENTIAL	16 COPPER	16 COPPER	0.44 NSL HSE	0.9 N OF S/C	RECONNECT SERVICE
* 578 LANGSIDE AVE RESIDENTIAL	12 LEAD	12 LEAD	80.87 SSL SARGENT	OPP S/C	RECONNECT SERVICE
579 LANGSIDE AVE RESIDENTIAL	20 COPPER	20 COPPER	2.98 NSL HSE	0.2 S OF S/C	RENEW TO R
* 580 LANGSIDE AVE RESIDENTIAL	16 LEAD	12 LEAD	70.76 SSL SARGENT	OPP S/C	RECONNECT SERVICE
581 LANGSIDE AVE RESIDENTIAL	20 COPPER	20 COPPER	2.38 NSL HSE	1.0 N OF S/C	RECONNECT SERVICE
* 582 LANGSIDE AVE RESIDENTIAL	12 LEAD	12 LEAD	71.77 SSL SARGENT	OPP S/C	RECONNECT SERVICE
583 LANGSIDE AVE RESIDENTIAL	20 COPPER	20 COPPER	59.44 SSL SARGENT	OPP S/C	RECONNECT SERVICE
584 LANGSIDE AVE RESIDENTIAL	20 COPPER	20 COPPER	1.21 NSL HSE	OPP S/C	RECONNECT SERVICE
* 587 LANGSIDE AVE RESIDENTIAL	12 LEAD	12 LEAD	61.78 SSL SARGENT	OPP S/C	RECONNECT SERVICE
588 LANGSIDE AVE RESIDENTIAL	20 COPPER	20 COPPER	0.81 NSL HSE	OPP S/C	RECONNECT SERVICE
589 LANGSIDE AVE RESIDENTIAL	20 COPPER	20 COPPER	59.03 SSL SARGENT	OPP S/C	RECONNECT SERVICE
* 590 LANGSIDE AVE RESIDENTIAL	12 LEAD	12 LEAD	0.50 NSL HSE	1.0 S OF S/C	RENEW TO R
592 LANGSIDE AVE RESIDENTIAL	20 COPPER	20 COPPER	51.59 SSL SARGENT	OPP S/C	RECONNECT SERVICE
596 LANGSIDE AVE RESIDENTIAL	12 LEAD	12 LEAD	0.78 NSL HSE	OPP S/C	RECONNECT SERVICE
* 598 LANGSIDE AVE RESIDENTIAL	20 COPPER	20 COPPER	50.07 SSL SARGENT	OPP S/C	RECONNECT SERVICE
599 LANGSIDE AVE RESIDENTIAL	20 COPPER	20 COPPER	1.91 NSL HSE	1.3 N OF S/C	RECONNECT SERVICE
594 LANGSIDE AVE RESIDENTIAL	20 COPPER	20 COPPER	41.80 SSL SARGENT	1.5 S OF S/C	RECONNECT SERVICE
* 587 LANGSIDE AVE RESIDENTIAL	12 LEAD	12 LEAD	1.98 NSL HSE	1.0 N OF S/C	RENEW TO R PROXIMITY TO TREE
586 LANGSIDE AVE RESIDENTIAL	20 COPPER	20 COPPER	33.50 SSL SARGENT	OPP S/C	RECONNECT SERVICE
591 LANGSIDE AVE RESIDENTIAL	20 COPPER	20 COPPER	33.95 SSL SARGENT	OPP S/C	RECONNECT SERVICE
593 LANGSIDE AVE RESIDENTIAL	20 COPPER	20 COPPER	1.99 NSL HSE	0.5 N OF S/C	RECONNECT SERVICE
595 LANGSIDE AVE RESIDENTIAL	20 COPPER	20 COPPER	26.30 SSL SARGENT	0.1 N OF S/C	RECONNECT SERVICE
597 LANGSIDE AVE RESIDENTIAL	20 COPPER	20 COPPER	7.02 SSL SARGENT	OPP S/C	RECONNECT SERVICE
* 538 SARGENT AVE RESIDENTIAL	12 LEAD	12 LEAD	6.22 NSL HSE	OPP S/C	RENEW TO R SERV. OFF LANGSIDE

* SERVICES TO BE RENEWED TO R. ALL OTHERS TO BE RECONNECTED

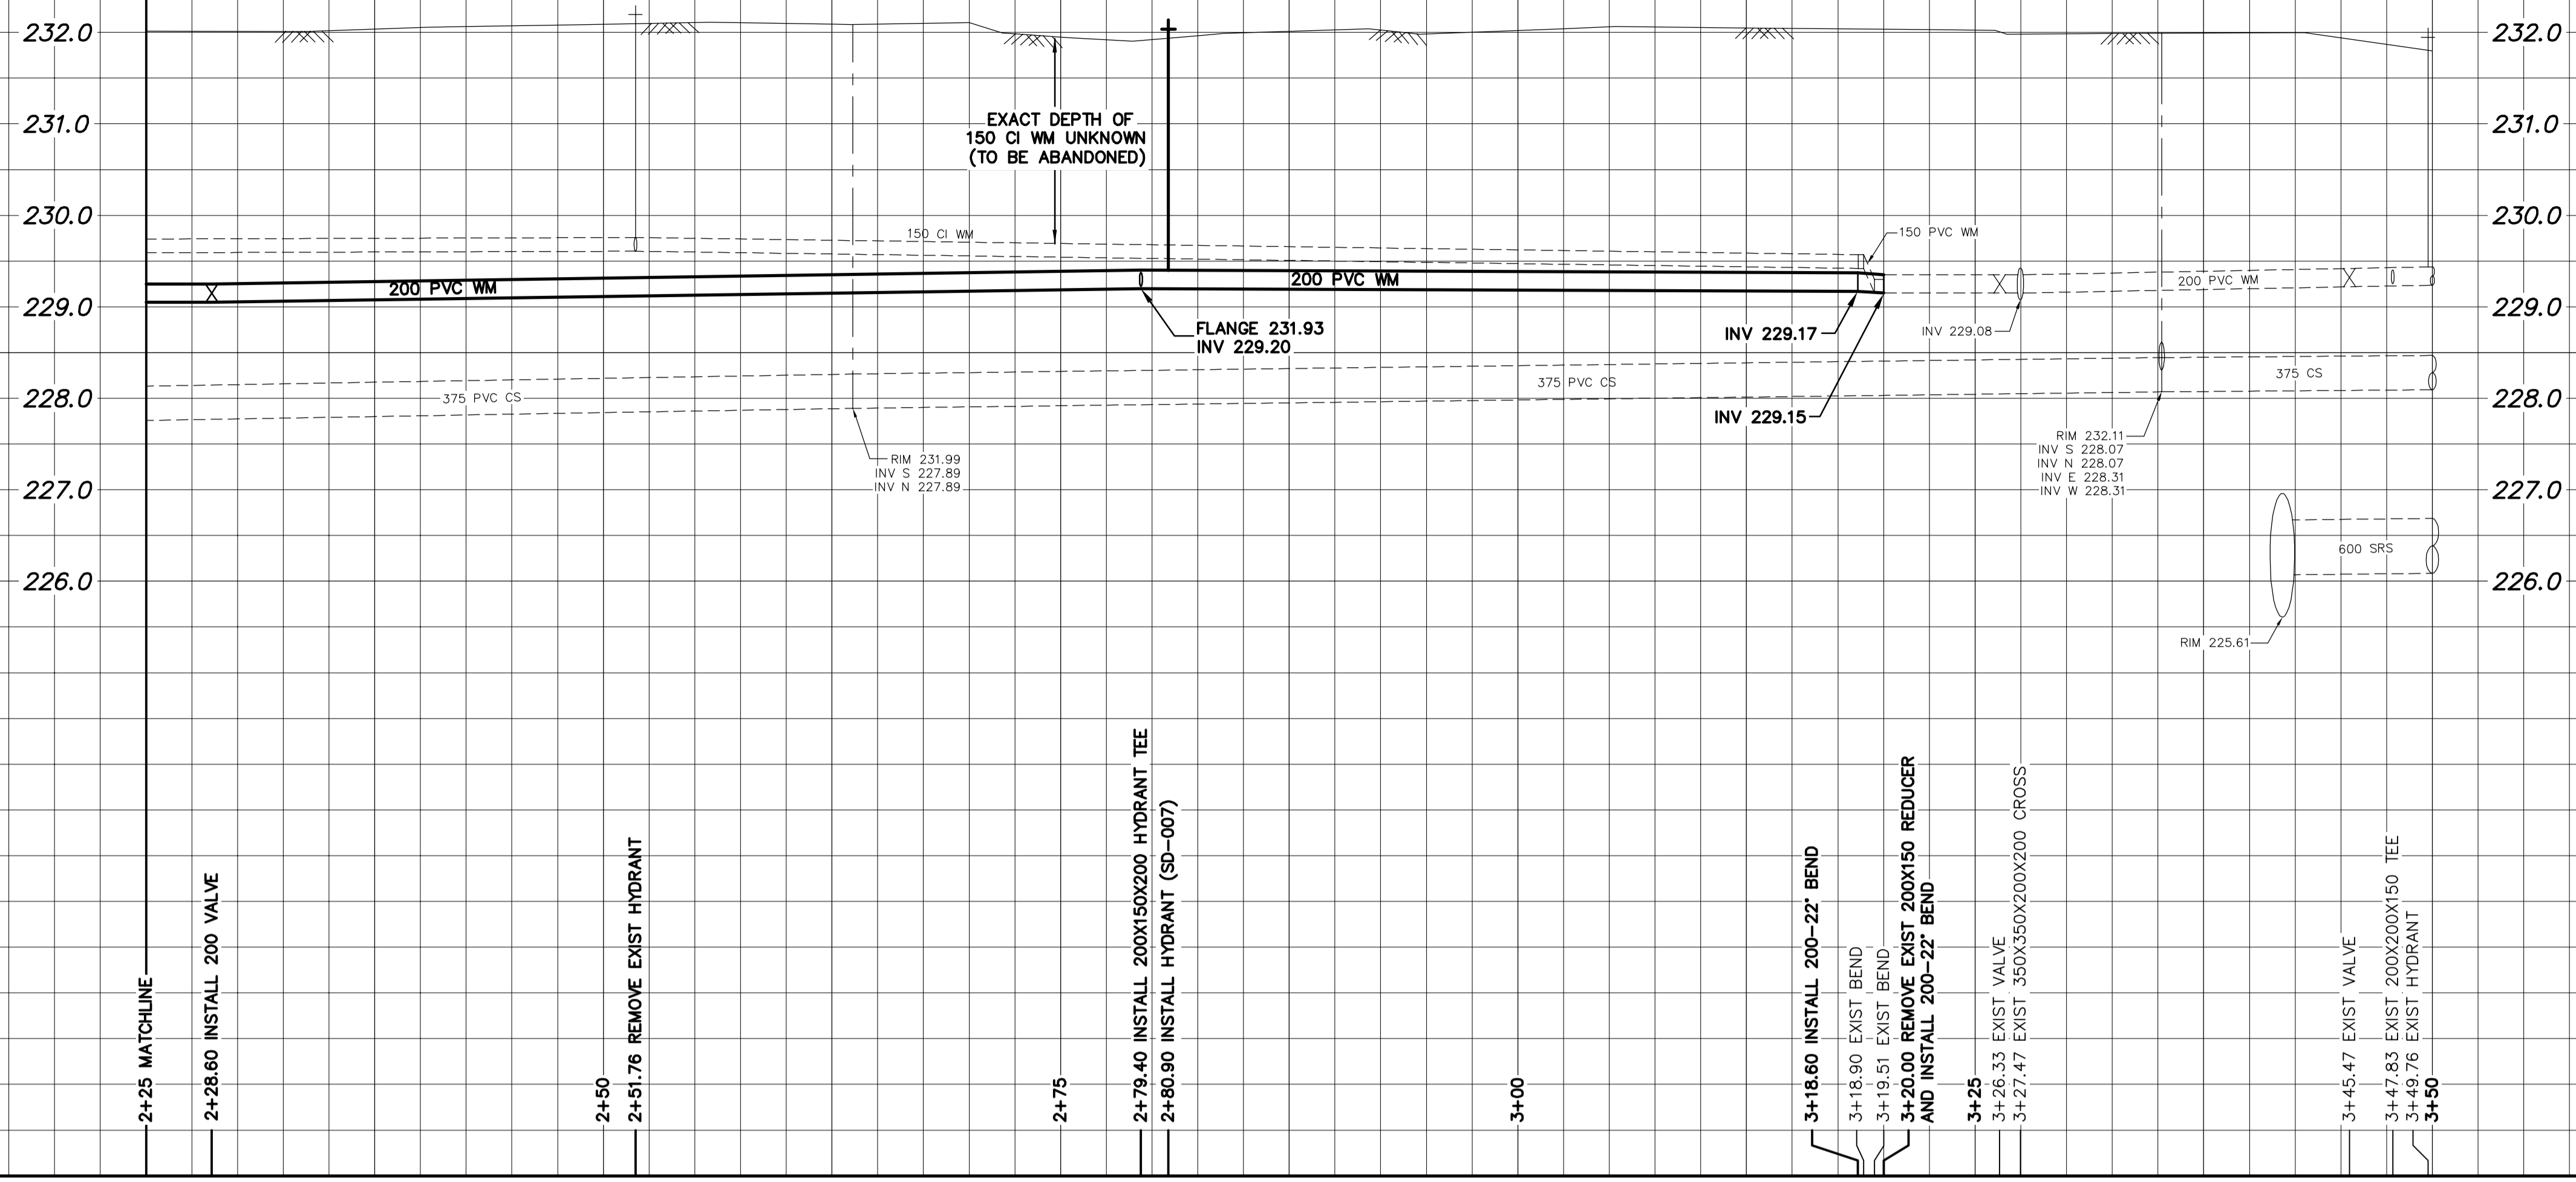


NOTE: CHAINAGES SHOWN ARE ALONG E. R. OF LANGSIDE ST.

CAUTION: CS,GAS,SL "TYP. FOR ALL"

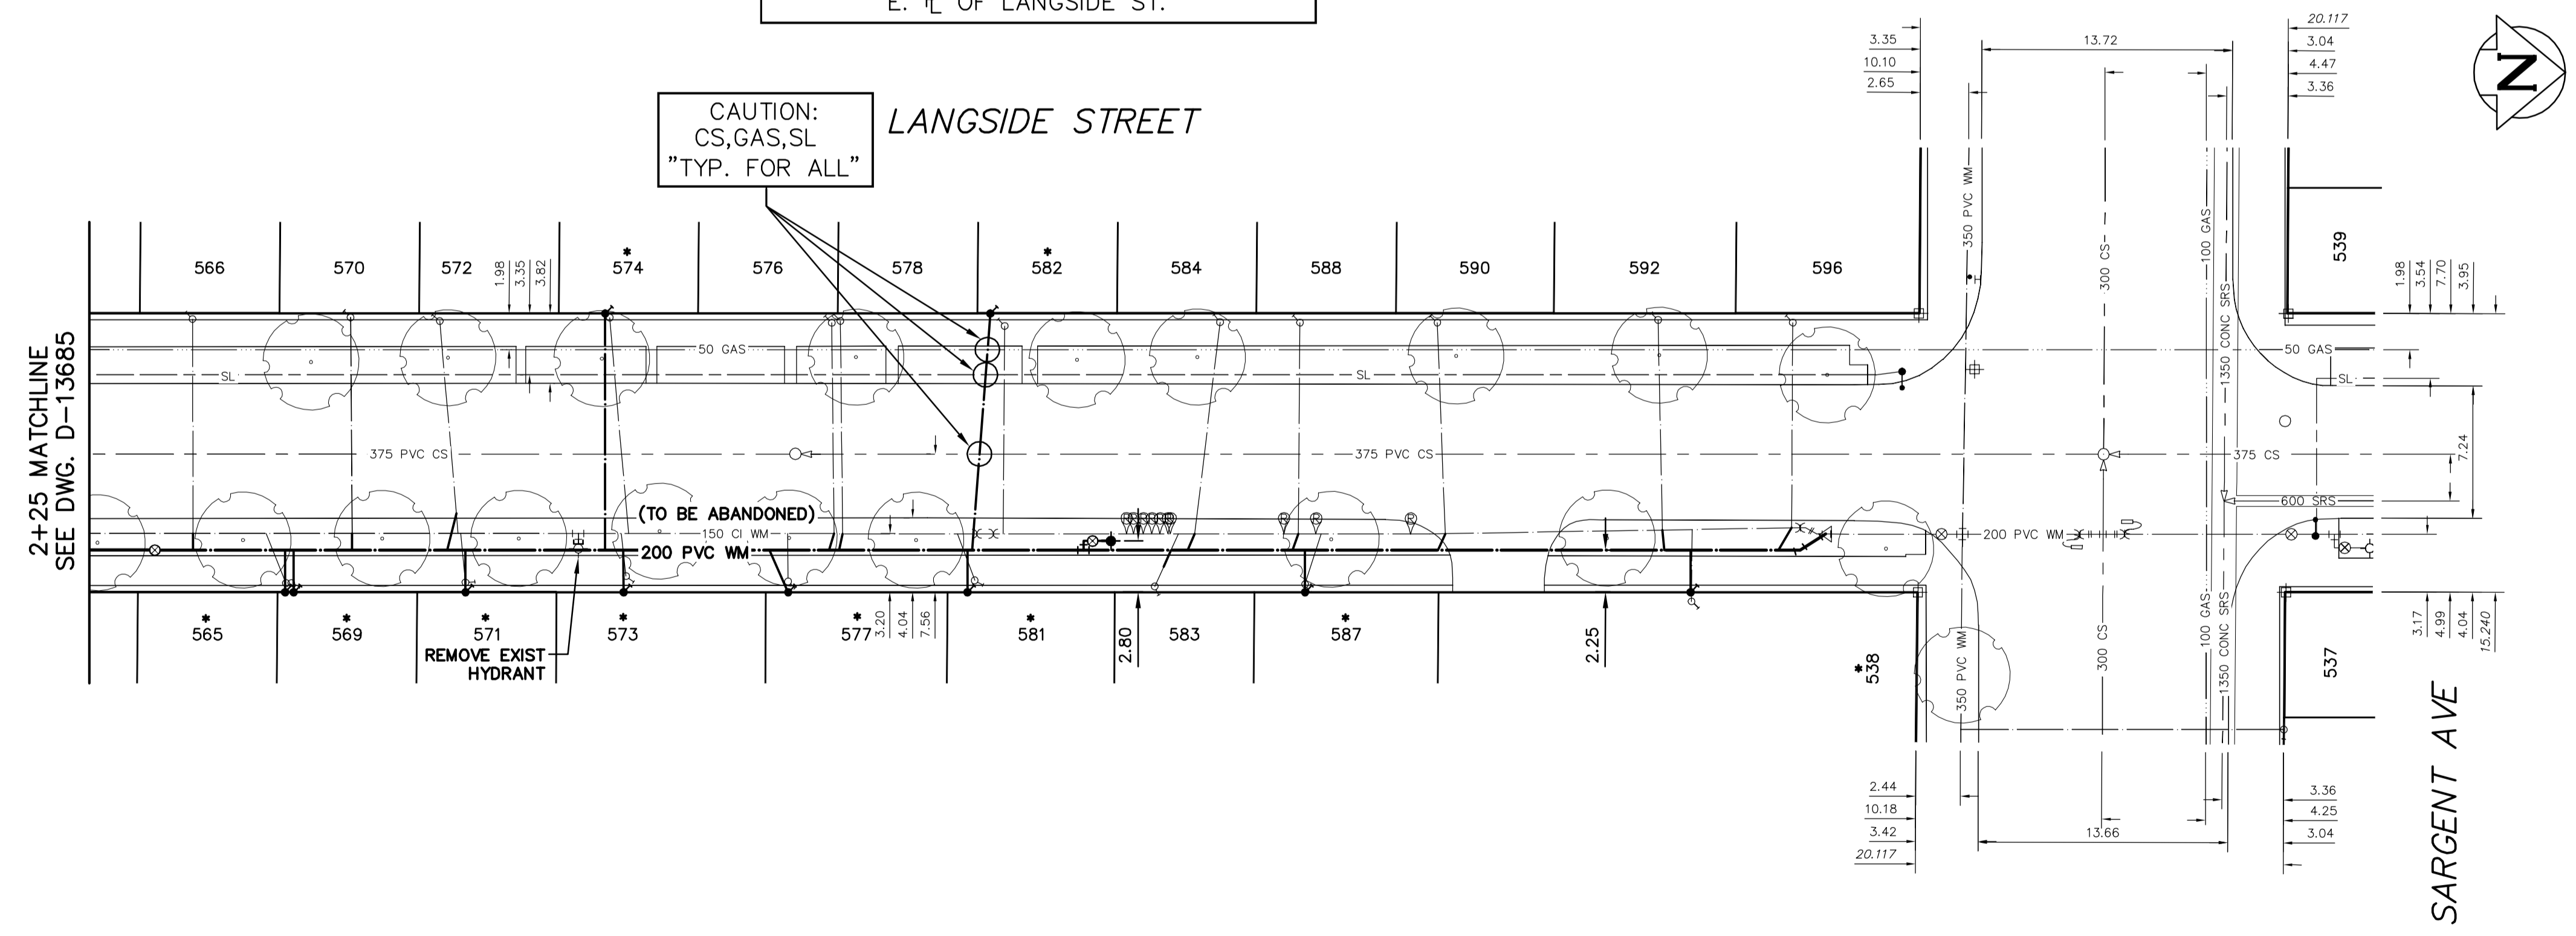

FOR SERVICE INFO SEE D-13993

VALVES TO BE COUNTER-CLOCKWISE TO CLOSE (RED OPERATING NUT)

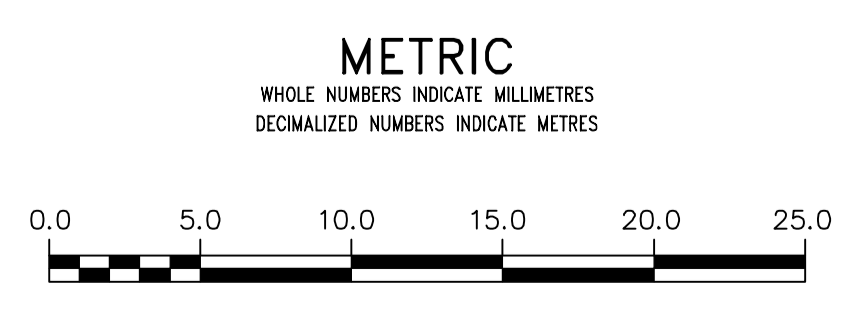

WARNING
IF POWER EQUIPMENT OR EXPLOSIVES ARE TO BE USED FOR EXCAVATION ON THIS PROJECT THE CONTRACTOR MUST:
1) NOTIFY THE GAS COMPANY OF THE PROPOSED LOCATION OF EXCAVATION.
2) TAKE PRECAUTION TO AVOID DAMAGE TO GAS COMPANY INSTALLATIONS.
SEE PROVINCIAL REGULATION 210/72 FOR DETAILS

LOCATION APPROVED UNDERGROUND STRUCTURES
SUPV. U/G STRUCTURES COMMITTEE DATE
NOTE:
LOCATION OF UNDERGROUND STRUCTURES AS SHOWN ARE BASED ON THE BEST INFORMATION AVAILABLE BUT NO GUARANTEE IS GIVEN THAT ALL EXISTING UTILITIES ARE SHOWN OR THAT THE GIVEN LOCATIONS ARE EXACT. CONFIRMATION OF EXISTENCE AND EXACT LOCATION OF ALL UTILITIES MUST BE OBTAINED FROM THE INDIVIDUAL UTILITIES BEFORE PROCEEDING WITH CONSTRUCTION.

B.M. ELEV.	CONSTRUCTION COMPLETION DATE: YYYY MM DD
DESIGNED BY: MJK	CHECKED BY: SC
DRAWN BY: RS	APPROVED BY: KZ
SCALE: HORIZONTAL 1:250 VERTICAL 1:50	RELEASED FOR CONSTRUCTION
DATE: 2015 05 07	DATE:
NO. REVISIONS DATE BY	
PLOT DATE: 2015 05 07	

ENGINEER'S SEAL
ORIGINAL SIGNED BY S.R.J. COURNOYER 15/05/07
CONSULTANT DRAWING NUMBER

THE CITY OF WINNIPEG
Winnipeg
WATER AND WASTE DEPARTMENT
ENGINEERING DIVISION
2015 WATERMAIN RENEWALS

LANGSIDE STREET
100 S OF SARGENT AVENUE TO SARGENT AVENUE
SHEET 10 OF 10
CITY DRAWING NUMBER
D-13686