



NOTE: CHAINAGES SHOWN ARE ALONG E. PL OF RORIE STREET

RORIE STREET

WATER SERVICE INFORMATION

ADDRESS	SIZE (mm) MATERIAL (STREET)	SIZE (mm) MATERIAL (PROP.)	SHORT & LONG MEASUREMENT	CORP. LOCATION	REMARKS
136 RORIE STREET COMMERCIAL	50 CU	50 CU	10.0>NNL BUILDING 29.600 SSL MARKET AVE	OPP OF S/C	RENEW SERVICE TO PL W/20 CU (DUE TO STREET LIGHTING)
136 RORIE STREET COMMERCIAL	150 CI	150 CI	14.372 SSL BUILDING 14.372 SSL MARKET AVE	OPP OF S/C	RENEW SERVICE TO PL W/150 PVC

* SERVICES TO BE RENEWED TO PL. ALL OTHERS TO BE RECONNECTED

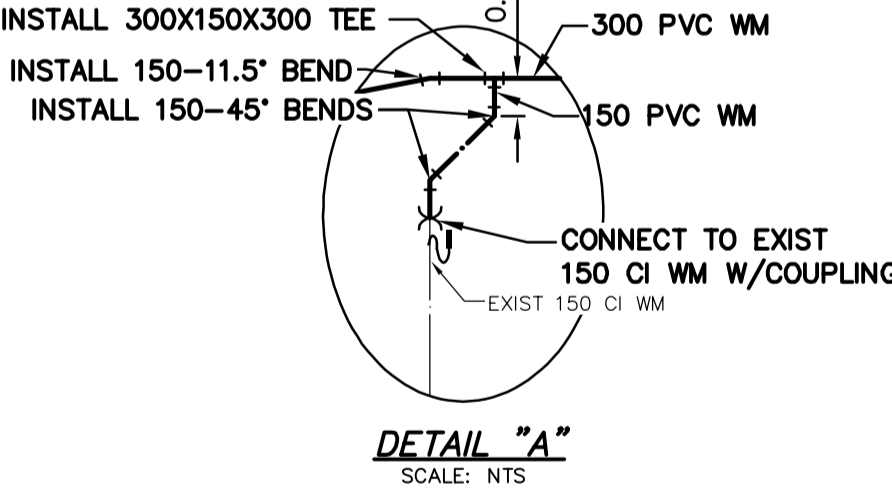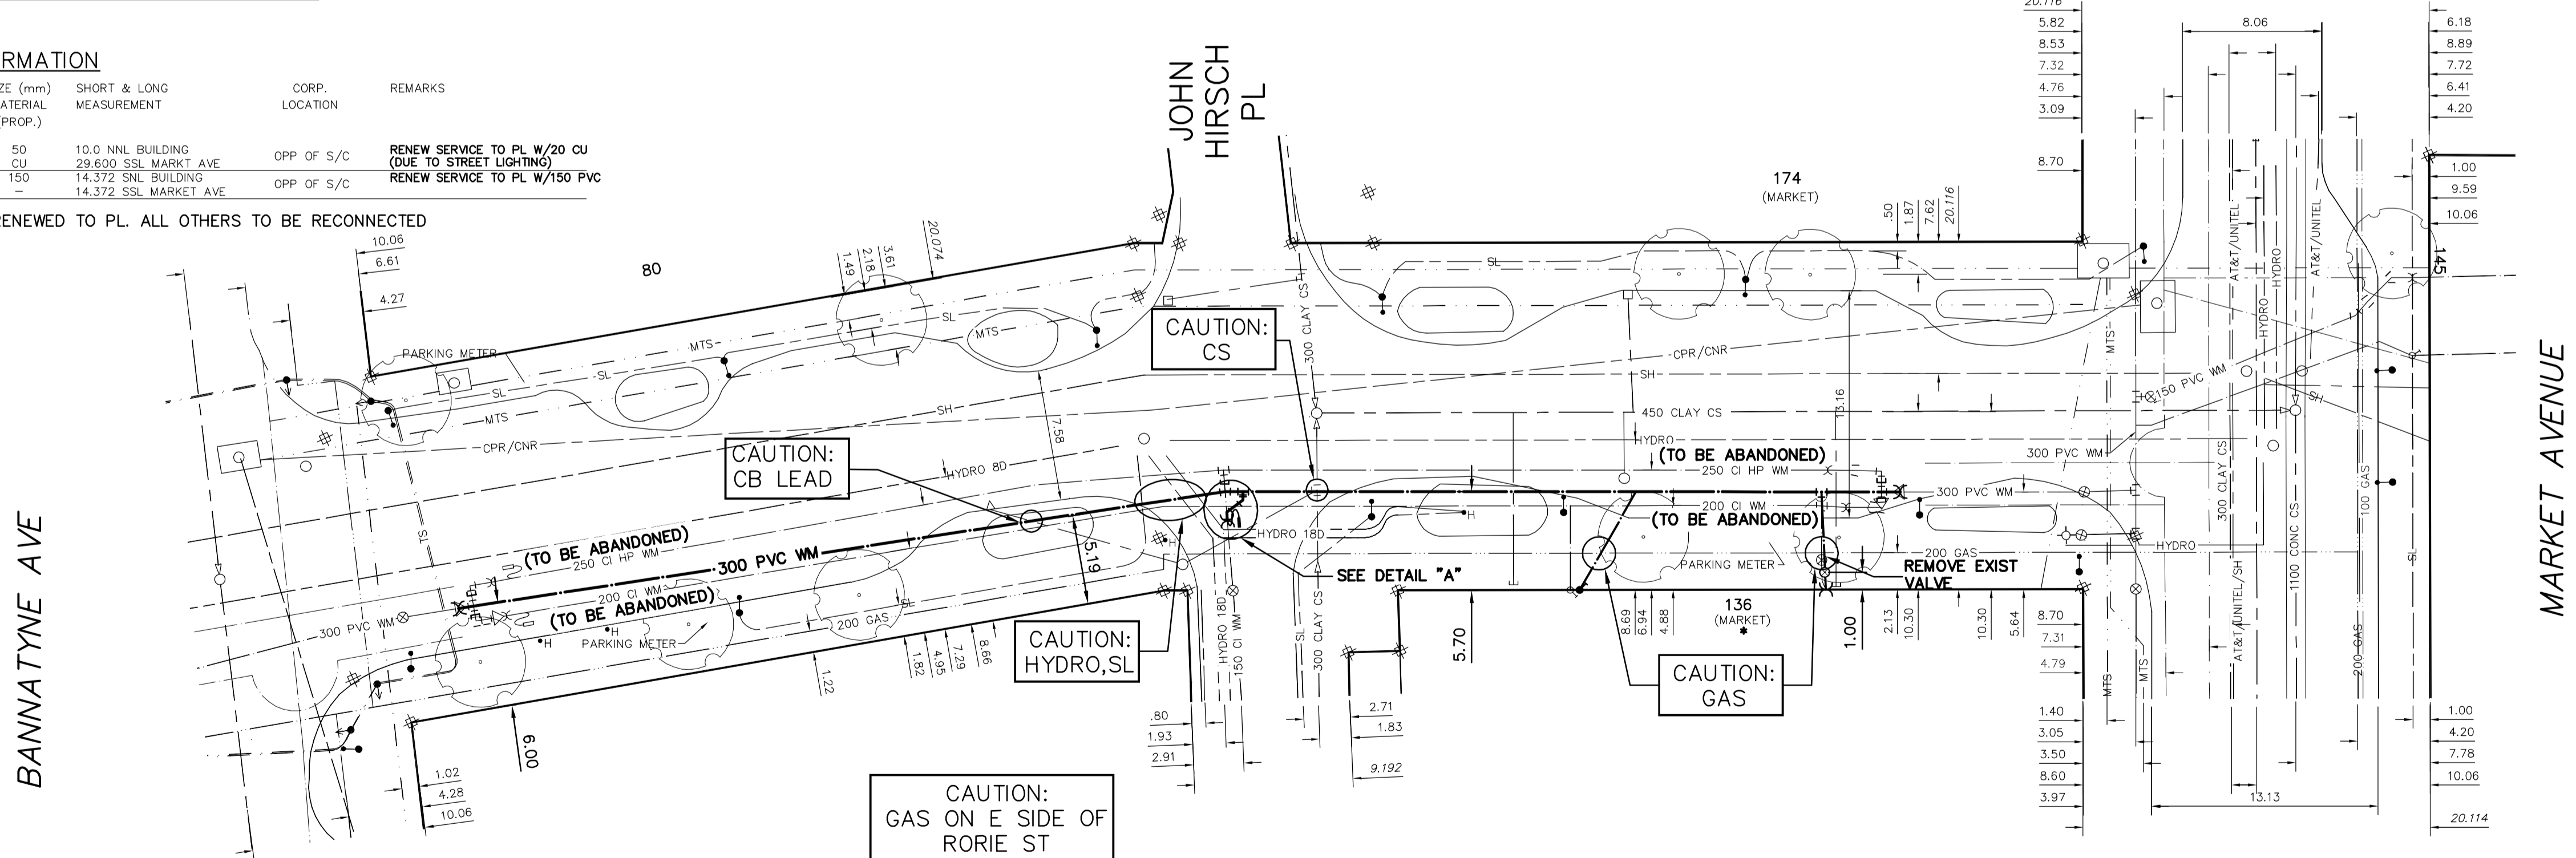

VALVES COUNTER-CLOCKWISE TO CLOSE (RED OPERATING NUT)
FOR INDEX SEE D-13993

METRIC
WHOLE NUMBERS INDICATE MILLIMETRES
DECIMALIZED NUMBERS INDICATE METRES

WARNING
IF POWER EQUIPMENT OR EXPLOSIVES ARE TO BE USED FOR EXCAVATION ON THIS PROJECT THE CONTRACTOR MUST:
1) NOTIFY THE GAS COMPANY OF THE PROPOSED LOCATION OF EXCAVATION.
2) TAKE PRECAUTION TO AVOID DAMAGE TO GAS COMPANY INSTALLATIONS.
SEE PROVINCIAL REGULATION 210/72 FOR DETAILS

LOCATION APPROVED
UNDERGROUND STRUCTURES
SUPV. U/G STRUCTURES COMMITTEE DATE
NOTE:
LOCATION OF UNDERGROUND STRUCTURES AS SHOWN ARE BASED ON THE BEST INFORMATION AVAILABLE BUT NO GUARANTEE IS GIVEN THAT ALL EXISTING UTILITIES ARE SHOWN OR THAT THE GIVEN LOCATIONS ARE EXACT. CONFIRMATION OF EXISTENCE AND EXACT LOCATION OF ALL SERVICES MUST BE OBTAINED FROM THE INDIVIDUAL UTILITIES BEFORE PROCEEDING WITH CONSTRUCTION.

NO.	REVISIONS	DATE	BY

DESIGNED BY	MJK	CHECKED BY	SC
DRAWN BY	RS	APPROVED BY	KZ
SCALE:	HORIZONTAL 1:250 VERTICAL 1:50		
DATE	2015 05 07		

ENGINEER'S SEAL
ORIGINAL SIGNED BY S.R.J. COURNOYER
15/05/07
CONSULTANT DRAWING NUMBER

THE CITY OF WINNIPEG
WATER AND WASTE DEPARTMENT
ENGINEERING DIVISION
2015 WATERMAIN RENEWALS
RORIE STREET
BANNATYNE AVENUE TO
MARKET AVENUE
SHEET 5 OF 10
CITY DRAWING NUMBER
D-13997