

M21-Da
TYPE D-T BREAKAWAY BASE

M21-Db
TYPE D-T BREAKAWAY BASE

M21-Dc-E
TYPE D-T BREAKAWAY BASE


M26-Da
TYPE D-T BREAKAWAY BASE

M26-Db
TYPE D-T BREAKAWAY BASE

M26-Dc
FIXED BASE

M26-Dd-E
TYPE D-T BREAKAWAY BASE

- NOTE:**
- REFER TO SHEET 2 FOR ATTACHMENT DATA.
 - REFER TO LOAD CONFIGURATIONS THIS SHEET FOR BREAKAWAY BASE TYPE.
 - LOAD CONFIGURATIONS SHOWING ARM REACH TO THE LEFT, REACH TO THE RIGHT ALSO PERMITTED.

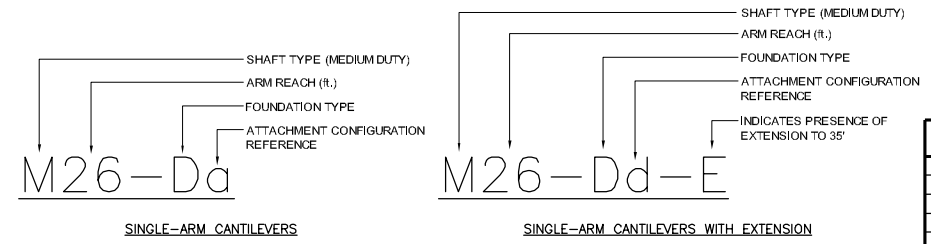

NAMING CONVENTION

REDUCED DRAWING
N.T.S.

APEGM
Certificate of Authorization
Dillon Consulting Limited (MB)
No. 1789 Date: JAN. 14, 2013

THE CITY OF WINNIPEG
PUBLIC WORKS DEPARTMENT

Winnipeg

ATTACHMENT CONFIGURATIONS
FOR MEDIUM DUTY
STRUCTURES - 21' & 26' ARMS

CITY DRAWING NUMBER
N/A

SHEET 7 OF 17

CONSULTANT DRAWING NUMBER
N/A

B.M. ELEV.	DESIGNED BY	CDW						
	DRAWN BY	JGW						
	CHECKED BY	SSR						
	APPROVED BY	-						
2	REVISED BY	DILLON CONSULTING	1/10/14	CDW	HOR. SCALE	NTS	RELEASED FOR CONSTRUCTION	CONSULTANT PROJECT NUMBER 12-5954
1	ISSUED BY	DILLON CONSULTING	1/14/13	CDW	VERTICAL	NTS	DATE	
NO.	REVISIONS	DATE	BY	DATE				

G:\CAD\125954\Contract\POLE CONFIGURATIONS.dwg