

- REFERENCE NOTES**
- A. PAVEMENT DIMENSIONS ARE TO BACK OF CURB
 - B. BASELINE IS CENTRE LINE RIGHT-OF-WAY
 - C. PROPERTY LINES OBTAINED FROM CITY OF WINNIPEG L.B.I.S., AND NO SCALE FACTOR WAS APPLIED
 - D. REFER TO AECOM FIELD BOOK NO. 4844

- CONSTRUCTION NOTES**
1. PLACE NEW TYPE 1A ASPHALTIC PAVEMENT (85mm AVG)
 2. REMOVE EXISTING CONCRETE PAVEMENT AND CONSTRUCT NEW 150mm REINFORCED CONCRETE PAVEMENT c/w 85mm AVG. TYPE 1A ASPHALTIC PAVEMENT
 3. REMOVE EXISTING CONCRETE PAVEMENT AND CONSTRUCT NEW 150mm REINFORCED CONCRETE PAVEMENT
 4. CONSTRUCT NEW RAMP CURB (10mm REVEAL HT, INTEGRAL)
 5. RENEW BARRIER CURB (100mm REVEAL HT, DOWELLED)
 6. INSTALL NEW CURB AND GUTTER INLET c/w CATCH PIT (SD-023) AND CONNECT TO EXISTING CATCH BASIN
 7. CONSTRUCT NEW MODIFIED BARRIER CURB (100mm REVEAL HT, INTEGRAL)
 8. RENEW EXISTING 100mm CONCRETE SIDEWALK
 9. ADJUST EXISTING WATER VALVE TO GRADE
 10. CONSTRUCT BARRIER CURB (100mm REVEAL HT, SEPARATE.)



METRIC
WHOLE NUMBERS INDICATE MILLIMETRES
DECIMALIZED NUMBERS INDICATE METRES

EXISTING	LEGEND - PLAN	PROPOSED	EXISTING	LEGEND - PLAN	PROPOSED	EXISTING	LEGEND - PROFILE	PROPOSED
150 mm W.M.	WATERMAIN	150 mm W.M.	HYDRO	M.T.S.	---	X	C PROFILE	---
300mm L.D.S.	LAND DRAINAGE SEWER	300mm L.D.S.	CONCRETE	---	---	□	NORTH/WEST GUTTER	---
250mm W.W.S.	WASTEWATER SEWER	250mm W.W.S.	ASPHALT	---	---	◇	SOUTH/EAST GUTTER	---
○	MANHOLE	●	PROPERTY LINE	---	---	○	N/W PROPERTY LINE	---
□	CATCH BASIN	■	ELEVATION	(35.750)	---	○	S/E PROPERTY LINE	---
▽	CATCH PIT	▽	TREE	---	---	---	---	---
---	JUNCTIONS	---	SIDEWALK RAMP	---	---	---	---	---
---	CULVERT	---	CONCRETE SIDEWALK	---	---	---	---	---
---	GAS	---	FENCE	---	---	---	---	---


LOCATION APPROVED UNDERGROUND STRUCTURES

SUPV. U/G STRUCTURES COMMITTEE DATE

NOTE:
LOCATION OF UNDERGROUND STRUCTURES AS SHOWN ARE BASED ON THE BEST INFORMATION AVAILABLE, BUT NO GUARANTEE IS GIVEN THAT ALL EXISTING UTILITIES ARE SHOWN OR THAT THE GIVEN LOCATIONS ARE EXACT. CONFIRMATION OF EXISTENCE AND EXACT LOCATION OF ALL SERVICES MUST BE OBTAINED FROM THE INDIVIDUAL UTILITIES BEFORE PROCEEDING WITH CONSTRUCTION.

NO.	REVISIONS	DATE	BY
0	ISSUED FOR TENDER	04/21/2015	BC
A	ISSUED FOR REVIEW	04/14/2015	BC

AECOM		DESIGNED BY BC/SS		CHECKED BY KWR	
DRAWN BY PB/RT		APPROVED BY 142.		RELEASED FOR CONSTRUCTION BY: [Signature]	
HOR. SCALE: 1:250		VERTICAL: 1:10		DATE: APR 20/15	

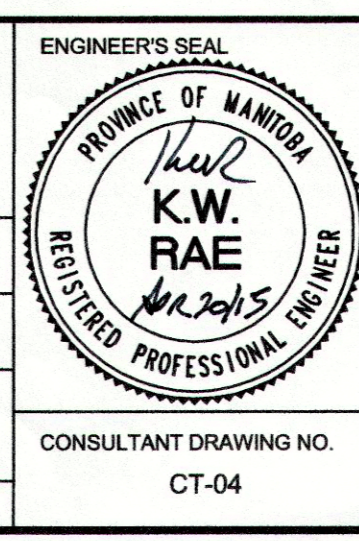

THE CITY OF WINNIPEG
PUBLIC WORKS DEPARTMENT
ENGINEERING DIVISION

2015 LOCAL STREET RENEWAL PROGRAM

DOHANEY CRESCENT: ACHESON DRIVE TO HAMILTON AVENUE
PAVEMENT REHABILITATION
ACHESON DRIVE TO STATION 0+100

CITY DRAWING NUMBER: SHEET 04 OF 20