

- REFERENCE NOTES**
- A. PAVEMENT DIMENSIONS ARE TO BACK OF CURB
  - B. BASELINE IS CENTRE LINE RIGHT-OF-WAY
  - C. PROPERTY LINES OBTAINED FROM CITY OF WINNIPEG L.B.I.S., AND NO SCALE FACTOR WAS APPLIED
  - D. REFER TO AECOM FIELD BOOK NO. 4850
- CONSTRUCTION NOTES**
- 1. PLACE NEW TYPE 1A ASPHALTIC PAVEMENT (85mm AVG)
  - 2. REMOVE EXISTING CONCRETE PAVEMENT AND CONSTRUCT NEW 150mm REINFORCED CONCRETE PAVEMENT
  - 3. REMOVE EXISTING MOUNTABLE CURB
  - 4. CONSTRUCT BARRIER CURB (100mm REVEAL HT, DOWELLED)
  - 5. RENEW EXISTING 100mm CONCRETE SIDEWALK
  - 6. ADJUST EXISTING WATER VALVE TO GRADE
  - 7. ADJUST EXISTING MANHOLE/CATCH BASIN TO GRADE
  - 8. REMOVE EXISTING FRAME AND COVER AND PLACE NEW FRAME AND COVER (AP-004/AP-005)
  - 9. INSTALL NEW CAST IRON RISER RING
  - 10. CONSTRUCT BARRIER CURB (100mm REVEAL HT, SEPARATE)



**METRIC**  
WHOLE NUMBERS INDICATE MILLIMETRES  
DECIMALIZED NUMBERS INDICATE METRES



EXISTING	LEGEND - PLAN	PROPOSED	EXISTING	LEGEND - PLAN	PROPOSED	EXISTING	LEGEND - PROFILE	PROPOSED
150 mm W.M.	WATERMAIN	150 mm W.M.	HYDRO	CONCRETE	CONCRETE	C PROFILE	LOCATION APPROVED	B.M. 14 - 25
300mm L.D.S.	VALVE	300mm L.D.S.	M.T.S.	ASPHALT	ASPHALT	NORTH/WEST GUTTER	UNDERGROUND STRUCTURES	ELEV. 240.636
250mm W.W.S.	LAND DRAINAGE SEWER	250mm W.W.S.	PROPERTY LINE	PROPERTY LINE	PROPERTY LINE	SOUTH/EAST GUTTER		S. side Athlone Dr. @ Prairie View Rd., Tbl. in N. Conc. foundation of Athlone School, 43.5m E. & 0.2 m below brick of N.W. Cor. of school.
	WASTEWATER SEWER		SURVEY BAR	SURVEY BAR	SURVEY BAR	N/W PROPERTY LINE		
	MANHOLE		ELEVATION	ELEVATION	ELEVATION	S/E PROPERTY LINE		
	CATCH BASIN		(35.750)	(35.750)	(35.750)			
	CATCH PIT		TREE	TREE	TREE			
	JUNCTIONS		SIDEWALK RAMP	SIDEWALK RAMP	SIDEWALK RAMP			
	CULVERT		CONCRETE SIDEWALK	CONCRETE SIDEWALK	CONCRETE SIDEWALK			
	GAS		FENCE	FENCE	FENCE			

**LOCATION APPROVED UNDERGROUND STRUCTURES**

SUPV. U/G STRUCTURES COMMITTEE DATE

**NOTE:**  
LOCATION OF UNDERGROUND STRUCTURES AS SHOWN ARE BASED ON THE BEST INFORMATION AVAILABLE, BUT NO GUARANTEE IS GIVEN THAT ALL EXISTING UTILITIES ARE SHOWN OR THAT THE GIVEN LOCATIONS ARE EXACT. CONFIRMATION OF EXISTENCE AND EXACT LOCATION OF ALL SERVICES MUST BE OBTAINED FROM THE INDIVIDUAL UTILITIES BEFORE PROCEEDING WITH CONSTRUCTION.

DESIGNED BY	BC/SS	CHECKED BY	KWR
DRAWN BY	PB/RT	APPROVED BY	KR.
HOR. SCALE:	1:250	RELEASED FOR CONSTRUCTION BY:	
VERTICAL:	1:10		
0	ISSUED FOR TENDER	04/21/2015	BC
A	ISSUED FOR REVIEW	04/14/2015	BC
NO.	REVISIONS	DATE	BY

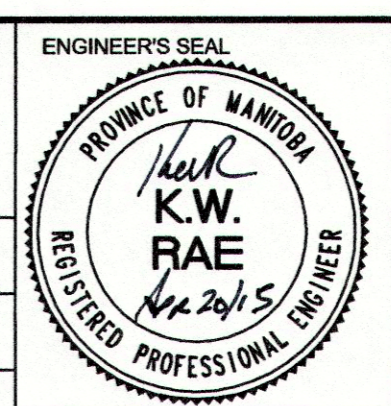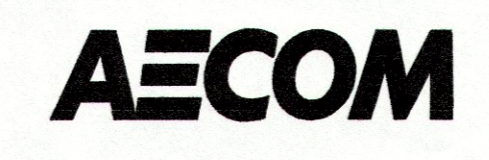

**THE CITY OF WINNIPEG**  
PUBLIC WORKS DEPARTMENT  
ENGINEERING DIVISION

2015 LOCAL STREET RENEWAL PROGRAM

ATHLONE DRIVE - RONALD STREET TO PRAIRIE VIEW ROAD  
PAVEMENT REHABILITATION  
STATION 0+140 TO STATION 0+260

CITY DRAWING NUMBER  
SHEET 08 OF 20

CONSULTANT DRAWING NO. CT-08