



NOTE:
 CONTRACTOR TO ERECT DESIGNATED
 CONSTRUCTION ZONE SIGNAGE AT WORK
 AREA LIMITS AS PER 2015 EDITION TO MANUAL
 OF TEMPORARY TRAFFIC CONTROL.

NOTE:
 SPEED LIMIT 60 KPH GENERAL LAYOUT
 ONLY. SEE C.O.W. TRAFFIC CONTROL
 MANUAL FOR SIGN SPACING



METRIC
 WHOLE NUMBERS INDICATE MILLIMETRES
 DECIMALIZED NUMBERS INDICATE METRES

LOCATION APPROVED UNDERGROUND STRUCTURES


SUPV. U/G STRUCTURES COMMITTEE DATE

NOTE:
 LOCATION OF UNDERGROUND STRUCTURES AS SHOWN ARE BASED ON THE BEST INFORMATION AVAILABLE. BUT NO GUARANTEE IS GIVEN THAT ALL EXISTING UTILITIES ARE SHOWN OR THAT THE GIVEN LOCATIONS ARE EXACT. CONFIRMATION OF EXISTENCE AND EXACT LOCATION OF ALL SERVICES MUST BE OBTAINED FROM THE INDIVIDUAL UTILITIES BEFORE PROCEEDING WITH CONSTRUCTION.

B.M. ELEV.			
1	ISSUED FOR TENDER	15/05/06	KC
NO.	REVISIONS	DATE	BY

AECOM

DESIGNED BY	KWR	CHECKED BY	KWR
DRAWN BY	PAAP/KM	APPROVED BY	EBL
HOR. SCALE:	1: 600	RELEASED FOR CONSTRUCTION BY:	<i>[Signature]</i>
VERTICAL:		DATE	15/05/06
DATE	2015/03/05	DATE	<i>[Signature]</i>

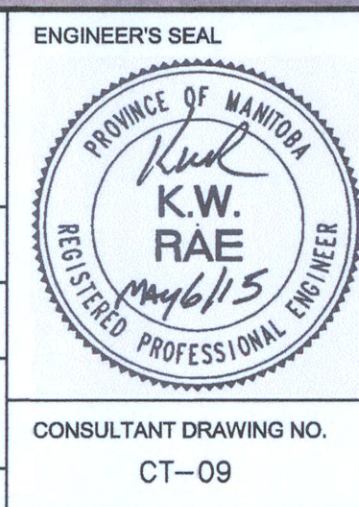

THE CITY OF WINNIPEG
 PUBLIC WORKS DEPARTMENT
 ENGINEERING DIVISION

NORWOOD NORTHBOUND BRIDGE OVER THE RED RIVER - 2015 DECK REHABILITATION

TRAFFIC SIGNING PLAN
 STAGE 2 - CENTER LANE CLOSURE

CITY DRAWING NUMBER	B103-15-10
SHEET	09 OF 10
CONSULTANT DRAWING NO.	CT-09

P:\033585\100-100-WORK\110-CAD\2D-SHEETS\CAD\CT-09.DWG