
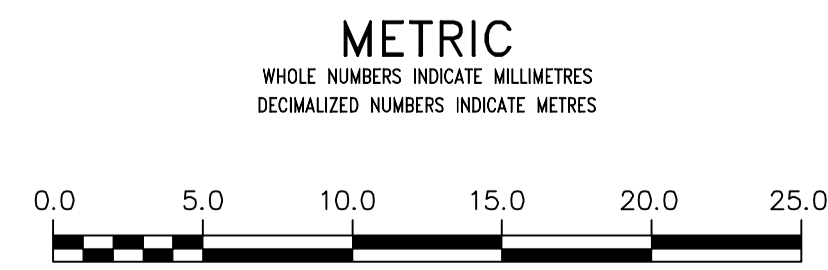


WATER SERVICE INFORMATION					
ADDRESS	SIZE (mm) MATERIAL (STREET)	SIZE (mm) MATERIAL (PROP.)	SHORT & LONG MEASUREMENT	CORP. LOCATION	REMARKS
72 PARK LANE AVE	20	-	18.57 WVL BLDG	-	RECONNECT SERVICE
COMMERCIAL	CU	-	81.69 WEL PARKLANE AV	-	RECONNECT SERVICE
90 PARK LANE AVE	150	150	30.31 EWL BLDG	-	RECONNECT SERVICE
INDUSTRIAL	AC	AC	134.85 WEL PARKLANE AVE	OPP VALVE	RECONNECT SERVICE
90 PARK LANE AVE	38	38	25.88 EWL BLDG	2.8 E OF S/C	RECONNECT SERVICE
INDUSTRIAL	CU	CU	139.28 WEL PARKLANE AV	-	NO SERVICE INFO
108 PARK LANE AVE	-	-	-	-	NO SERVICE INFO
INDUSTRIAL	-	-	-	-	NO SERVICE INFO
112 PARK LANE AVE	25	25	0.73 EWL BLDG	1.4 E OF S/C	RECONNECT SERVICE
COMMERCIAL	CU	CU	241.51 WEL PARKLANE AVE	-	RECONNECT SERVICE
124 PARK LANE AVE	25	25	0.07 WVL BLDG	0.1 E OF S/C	RECONNECT SERVICE
COMMERCIAL	CU	CU	286.29 WEL PARKLANE AV	-	RECONNECT SERVICE
1850 HEKLA AVE	25	25	3.15 WEL BLDG	0.3 E OF S/C	SERV. OFF HEKLA AVE
COMMERCIAL	CU	CU	234.06 WVL PARKLANE AV	-	RECONNECT SERVICE

*SERVICES TO BE RENEWED TO R. ALL OTHERS TO BE RECONNECTED

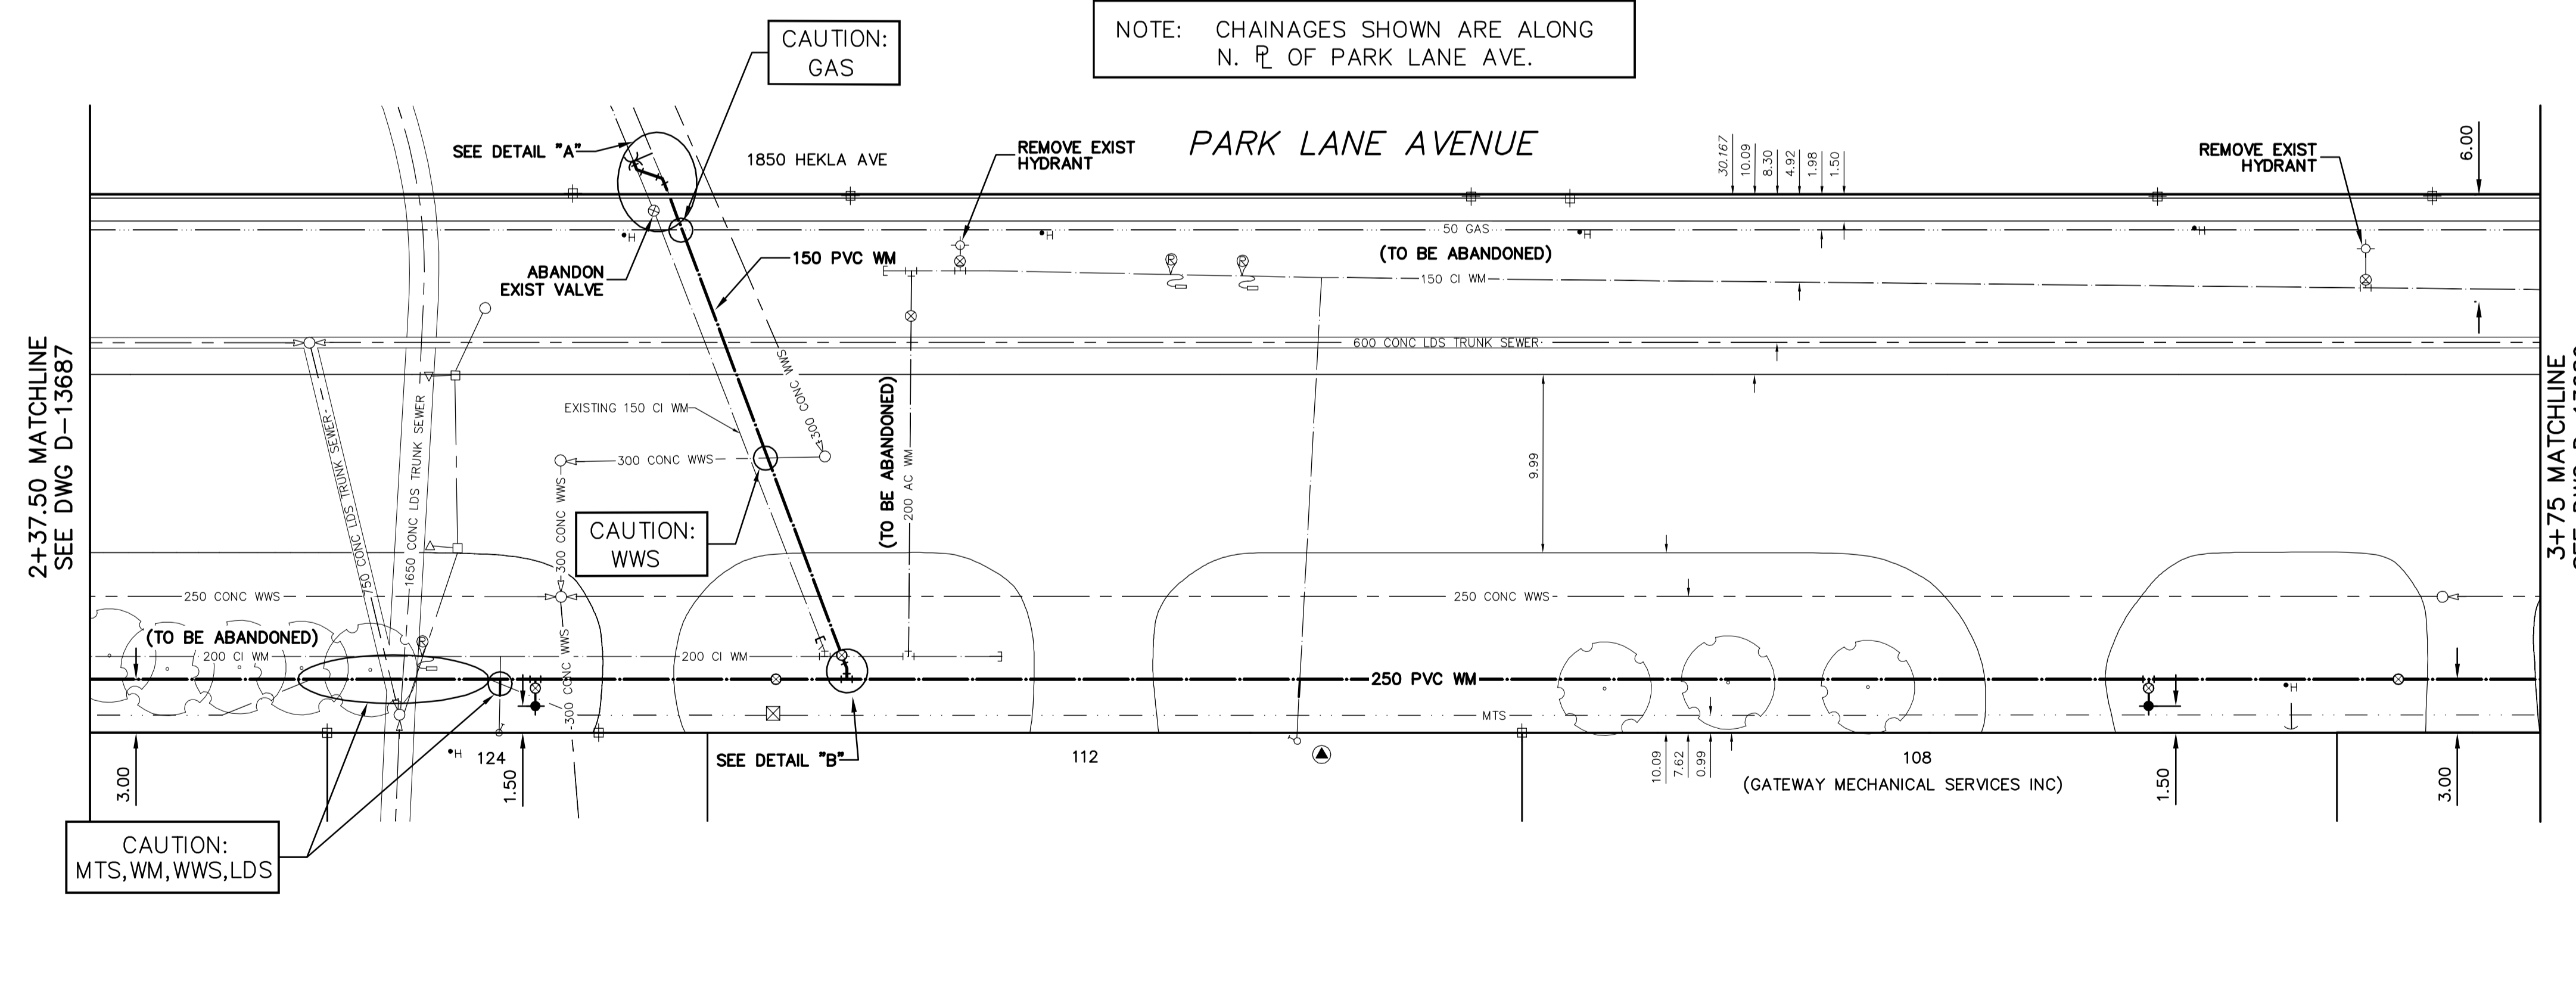

<p>WARNING</p> <p>IF POWER EQUIPMENT OR EXPLOSIVES ARE TO BE USED FOR EXCAVATION ON THIS PROJECT THE CONTRACTOR MUST:</p> <ol style="list-style-type: none"> 1) NOTIFY THE GAS COMPANY OF THE PROPOSED LOCATION OF EXCAVATION. 2) TAKE PRECAUTION TO AVOID DAMAGE TO GAS COMPANY INSTALLATIONS. <p>SEE PROVINCIAL REGULATION 21072 FOR DETAILS</p>	<p>LOCATION APPROVED UNDERGROUND STRUCTURES</p> <p>SUPV. U/G STRUCTURES COMMITTEE DATE</p> <p>NOTE: LOCATION OF UNDERGROUND STRUCTURES AS SHOWN ARE BASED ON THE BEST INFORMATION AVAILABLE BUT NO GUARANTEE IS GIVEN THAT ALL EXISTING UTILITIES ARE SHOWN OR THAT THE GIVEN LOCATIONS ARE EXACT. CONFIRMATION OF EXISTENCE AND EXACT LOCATION OF ALL SERVICES MUST BE OBTAINED FROM THE INDIVIDUAL UTILITIES BEFORE PROCEEDING WITH CONSTRUCTION.</p>	<p>B.M. ELEV.</p> <p>CONSTRUCTION COMPLETION DATE: YYYY MM DD</p>	<p>DESIGNED BY: LKC</p> <p>CHECKED BY: SC</p> <p>DRAWN BY: RS/CN</p> <p>APPROVED BY: KZ</p> <p>SCALE: HORIZONTAL 1:250, VERTICAL 1:50</p> <p>DATE: 2015 05 22</p>	<p>ENGINEER'S SEAL</p> <p>ORIGINAL SIGNED BY S.R.J COURNOYER 15/05/21</p>	<p>THE CITY OF WINNIPEG</p> <p>WATER AND WASTE DEPARTMENT ENGINEERING DIVISION</p> <p>2015 WATERMAIN RENEWALS</p> <p>PARK LANE AVENUE</p> <p>287.5 W OF PARK LANE AVENUE TO 150 W OF PARK LANE AVENUE</p>	<p>SHEET 8 OF 9</p> <p>CITY DRAWING NUMBER D-13688</p>