


NOTE: CHAINAGES SHOWN ARE ALONG W. R. OF ASHBURY BAY (E-LEG)


ASHBURY BAY (E-LEG)

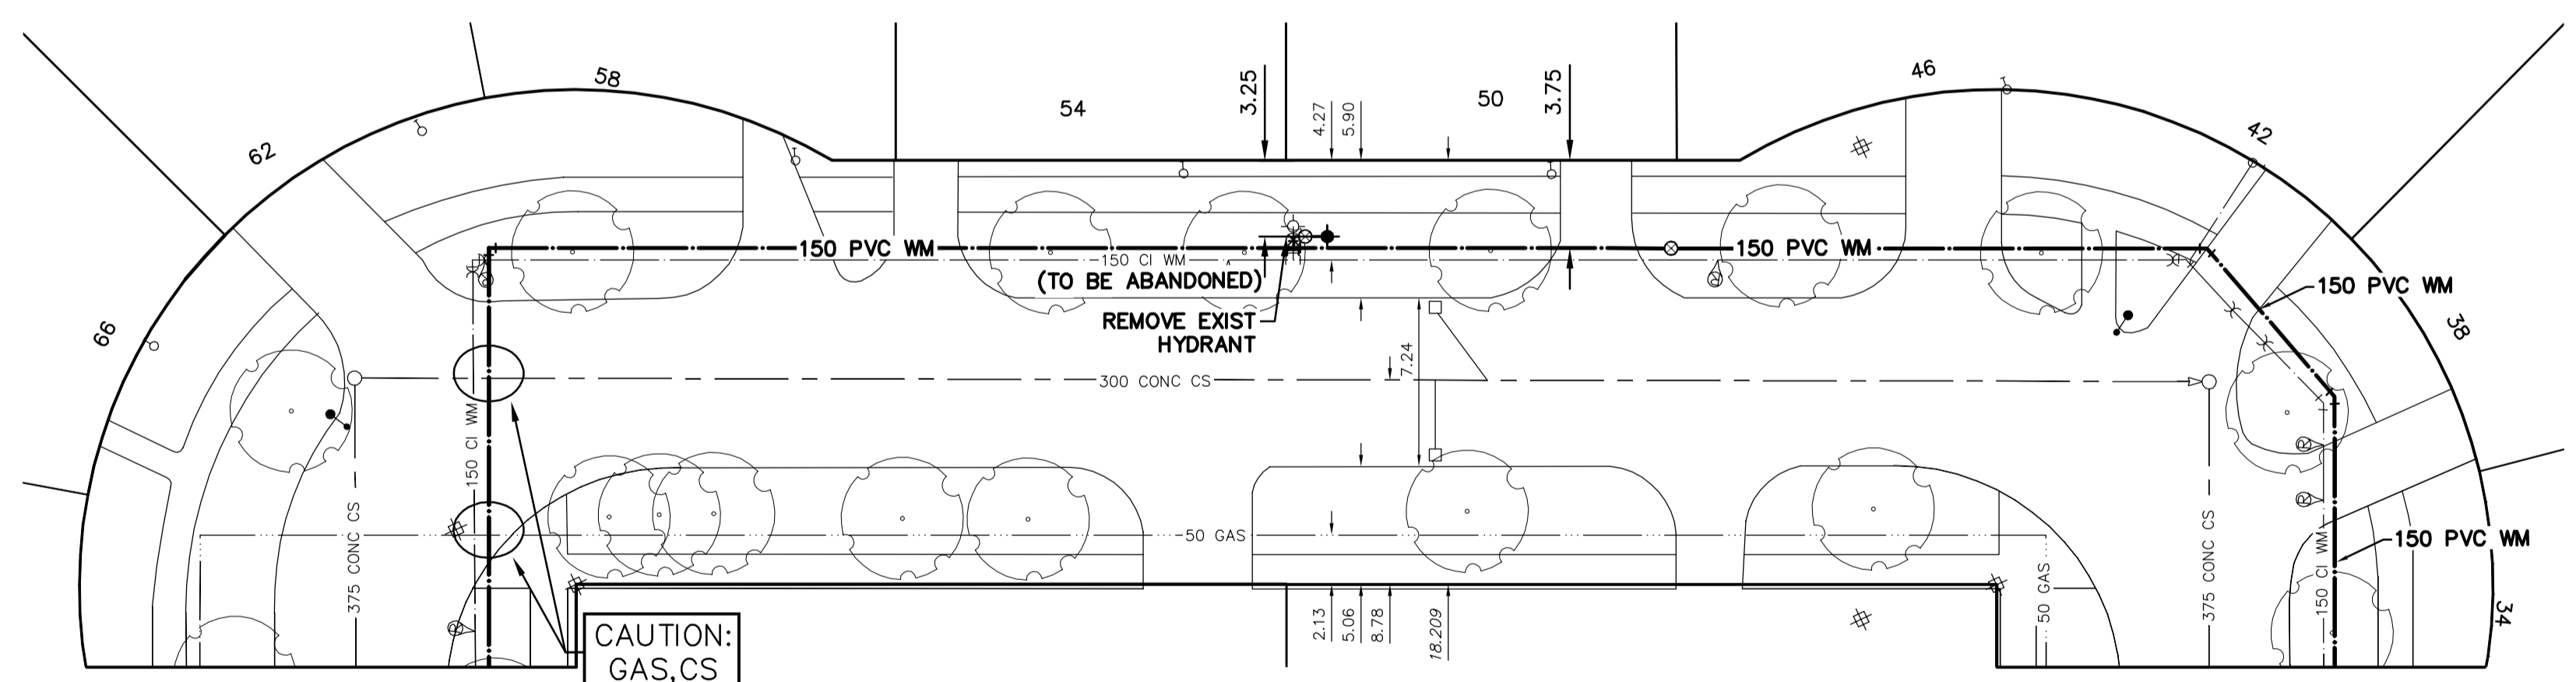

WATER SERVICE INFORMATION

ADDRESS	SIZE (mm) MATERIAL (STREET)	SIZE (mm) MATERIAL (PROP.)	SHORT & LONG MEASUREMENT	CORP. LOCATION	REMARKS
102 ASHBURY BY RESIDENTIAL	20 CU	-	1.8 E WL HSE	-	RECONNECT SERVICE
98 ASHBURY BY RESIDENTIAL	20 CU	-	4.73 EEL AIRLIES ST	-	RECONNECT SERVICE
94 ASHBURY BY RESIDENTIAL	20 CU	-	6.1 E WL HSE	-	RECONNECT SERVICE
90 ASHBURY BY RESIDENTIAL	20 CU	-	25.65 EEL AIRLIES ST	-	RECONNECT SERVICE
86 ASHBURY BY RESIDENTIAL	20 CU	-	31.1 E WL HSE	-	RECONNECT SERVICE
82 ASHBURY BY RESIDENTIAL	20 CU	-	39.05 EEL AIRLIES ST	-	RECONNECT SERVICE
78 ASHBURY BY RESIDENTIAL	20 CU	-	55.50 EEL AIRLIES ST	-	RECONNECT SERVICE
74 ASHBURY BY RESIDENTIAL	20 CU	-	72.45 EEL AIRLIES ST	-	RECONNECT SERVICE
70 ASHBURY BY RESIDENTIAL	20 CU	-	89.40 EEL AIRLIES ST	-	RECONNECT SERVICE
66 ASHBURY BY RESIDENTIAL	20 CU	-	1.5 E WL HSE	-	RECONNECT SERVICE
62 ASHBURY BY RESIDENTIAL	20 CU	-	2.8 E WL HSE	-	RECONNECT SERVICE
58 ASHBURY BY RESIDENTIAL	20 CU	-	7.25 EEL AIRLIES ST	-	RECONNECT SERVICE
54 ASHBURY BY RESIDENTIAL	20 CU	-	105.80 EEL AIRLIES ST	-	RECONNECT SERVICE
50 ASHBURY BY RESIDENTIAL	20 CU	-	122.25 EEL AIRLIES ST	-	RECONNECT SERVICE
46 ASHBURY BY RESIDENTIAL	20 CU	-	3.4 E WL HSE	-	RECONNECT SERVICE
42 ASHBURY BY RESIDENTIAL	20 CU	-	140.97 EEL AIRLIES ST	-	RECONNECT SERVICE
38 ASHBURY BY RESIDENTIAL	20 CU	-	9.5 W EL HSE	-	RECONNECT SERVICE
34 ASHBURY BY RESIDENTIAL	20 CU	-	6.18 EEL AIRLIES ST	-	RECONNECT SERVICE
30 ASHBURY BY RESIDENTIAL	20 CU	-	1.0 E WL HSE	-	RECONNECT SERVICE
26 ASHBURY BY RESIDENTIAL	20 CU	-	22.00 EEL AIRLIES ST	-	RECONNECT SERVICE
22 ASHBURY BY RESIDENTIAL	20 CU	-	2.8 E WL HSE	-	RECONNECT SERVICE
18 ASHBURY BY RESIDENTIAL	20 CU	-	38.66 EEL AIRLIES ST	-	RECONNECT SERVICE
14 ASHBURY BY RESIDENTIAL	20 CU	-	2.6 E WL HSE	-	RECONNECT SERVICE
10 ASHBURY BY RESIDENTIAL	20 CU	-	55.06 EEL AIRLIES ST	-	RECONNECT SERVICE
6 ASHBURY BY RESIDENTIAL	20 CU	-	2.8 E WL HSE	-	RECONNECT SERVICE
2 ASHBURY BY RESIDENTIAL	20 CU	-	87.66 EEL AIRLIES ST	-	RECONNECT SERVICE

*SERVICES TO BE RENEWED TO R. ALL OTHERS TO BE RECONNECTED

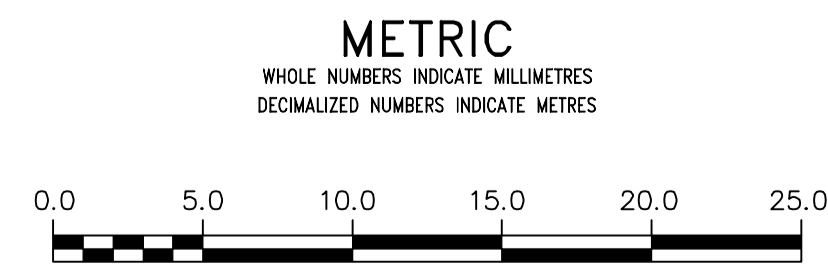

WARNING
IF POWER EQUIPMENT OR EXPLOSIVES ARE TO BE USED FOR EXCAVATION ON THIS PROJECT THE CONTRACTOR MUST:
1) NOTIFY THE GAS COMPANY OF THE PROPOSED LOCATION OF EXCAVATION.
2) TAKE PRECAUTION TO AVOID DAMAGE TO GAS COMPANY INSTALLATIONS.
SEE PROVINCIAL REGULATION 21072 FOR DETAILS

LOCATION APPROVED UNDERGROUND STRUCTURES
SUPV. U/G STRUCTURES COMMITTEE DATE
NOTE:
LOCATION OF UNDERGROUND STRUCTURES AS SHOWN ARE BASED ON THE BEST INFORMATION AVAILABLE BUT NO GUARANTEE IS GIVEN THAT ALL EXISTING UTILITIES ARE SHOWN OR THAT THE GIVEN LOCATIONS ARE EXACT. CONFIRMATION OF EXISTENCE AND EXACT LOCATION OF ALL SERVICES MUST BE OBTAINED FROM THE INDIVIDUAL UTILITIES BEFORE PROCEEDING WITH CONSTRUCTION.

B.M. ELEV.	
CONSTRUCTION COMPLETION DATE: YYYY MM DD	
DESIGNED BY	JF
CHECKED BY	SC
DRAWN BY	RS/CN
APPROVED BY	KZ
SCALE:	
HORIZONTAL	1:250
VERTICAL	1:50
DATE	2015 05 22
PLT DATE:	2015 05 22
NO.	REVISIONS
DATE	BY

ENGINEER'S SEAL
ORIGINAL SIGNED BY S.R.J COURNOYER 15/05/21
CONSULTANT DRAWING NUMBER

THE CITY OF WINNIPEG
WATER AND WASTE DEPARTMENT
ENGINEERING DIVISION
2015 WATERMAIN RENEWALS
ASHBURY BAY (E-LEG)
ASHBURY BAY (N-LEG) (S R) TO
ASHBURY BAY (S-LEG) (N R)

SHEET 3 OF 9
CITY DRAWING NUMBER D-13912

FILE PATH: R:\DRAWINGS\WATER\RENEWAL\2015 RENEWAL\CONTRACT 4\
FILE NAME: ASHBURY.dwg