




422 LUCAS AVENUE
WINNIPEG, MB. PH: 204.786.6521
winnipeg@inlandAV.ca


THESE DRAWINGS ARE PROPRIETARY AND ARE THE SOLE PROPERTY OF **INLAND AUDIO VISUAL LIMITED**. DRAWINGS ARE INTENDED FOR THE SOLE USE OF THE OWNER AND MAY NOT BE REPRODUCED WITHOUT PRIOR WRITTEN CONSENT BY THE OWNER.

NOTES:


- CONDUIT & BACK BOXES SHOWN FOR SIZE ONLY, EXACT LOCATION & CABLE PATH T.B.D. BY ELECTRICIAN.

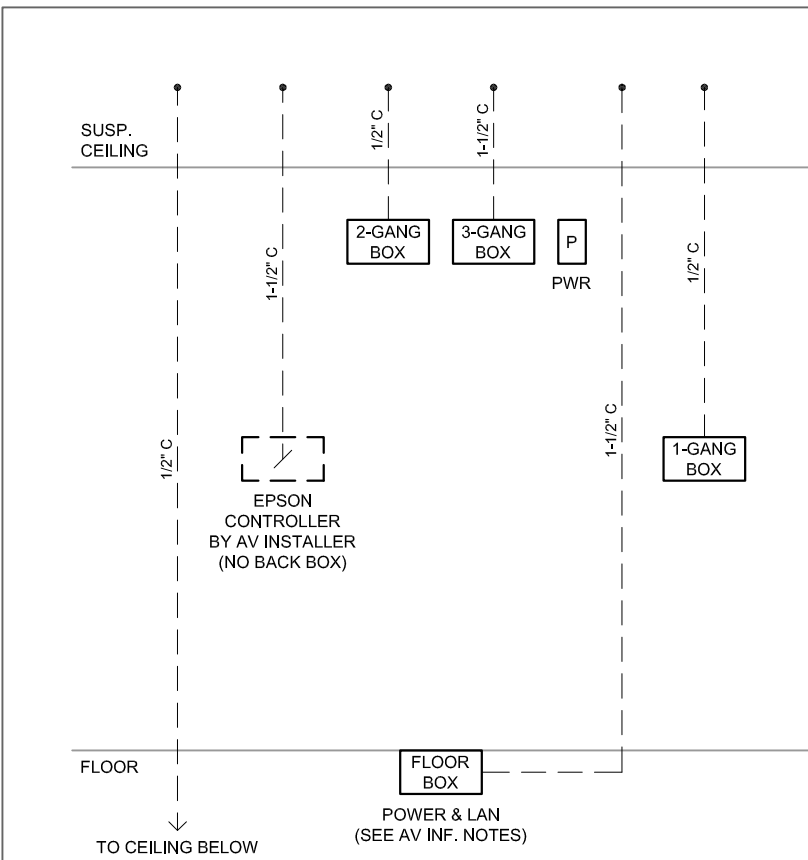


SECOND FLOOR - ROOM R19 (NORTH WALL)

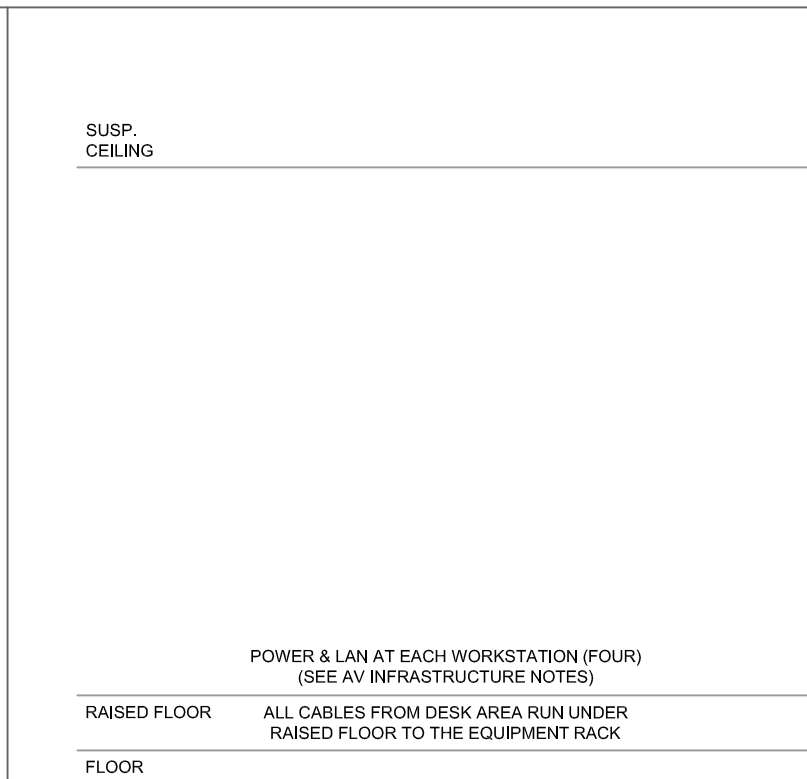


FIRST FLOOR - ROOM R05 (FRONT DESK AREA)

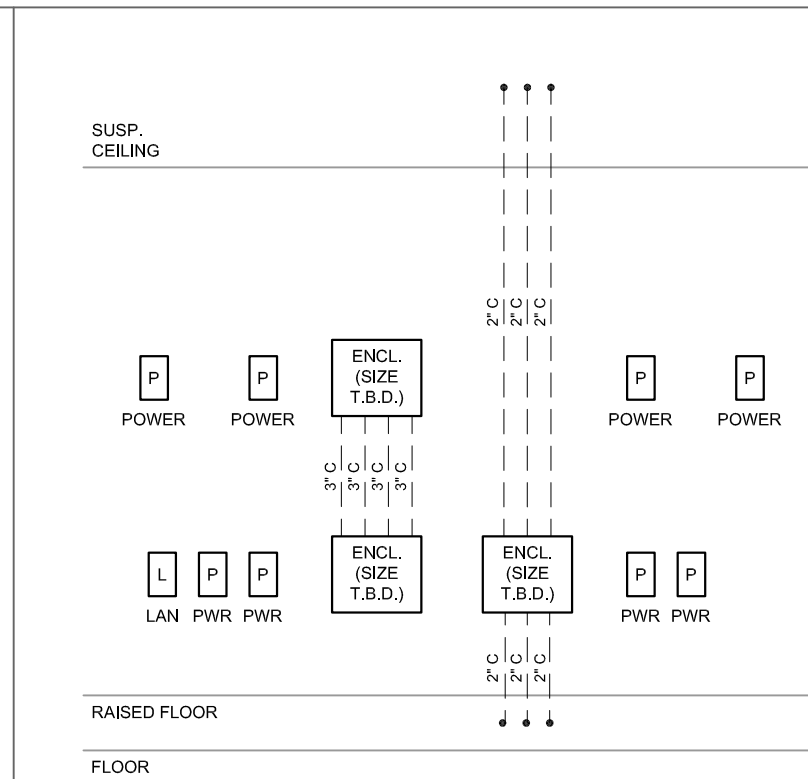


FIRST FLOOR - ROOM R05 (NORTH - VIDEO WALL)

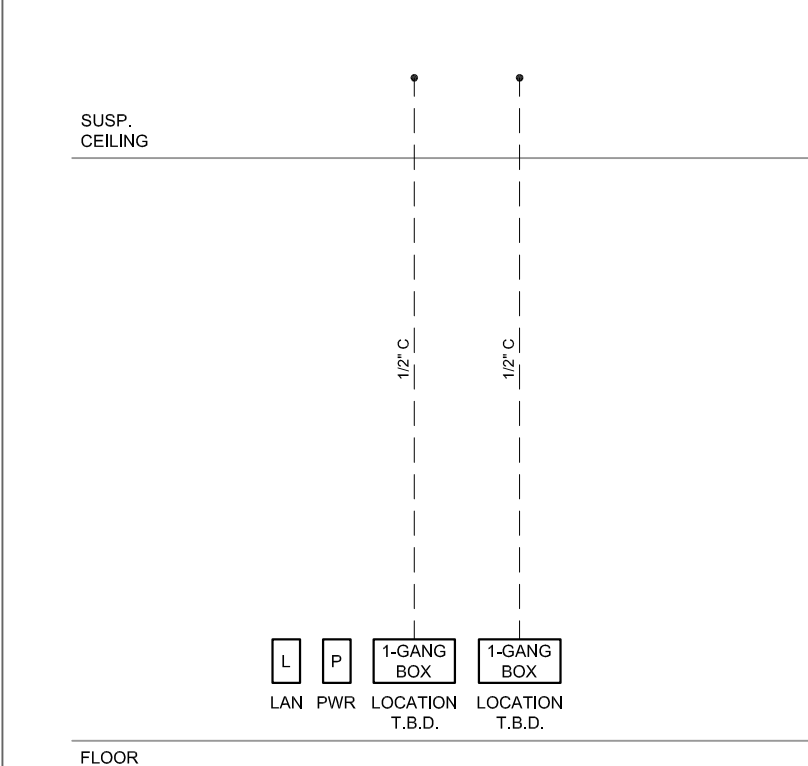

FIRST FLOOR - SUPERVISOR'S OFFICE

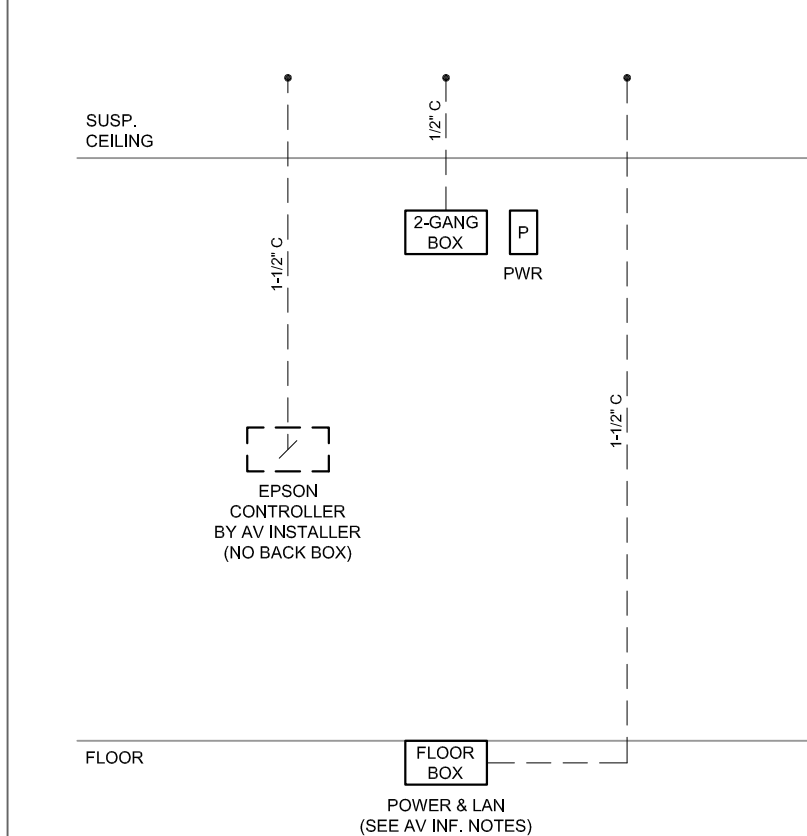

FIRST FLOOR - ROOM R04 (EAST WALL)

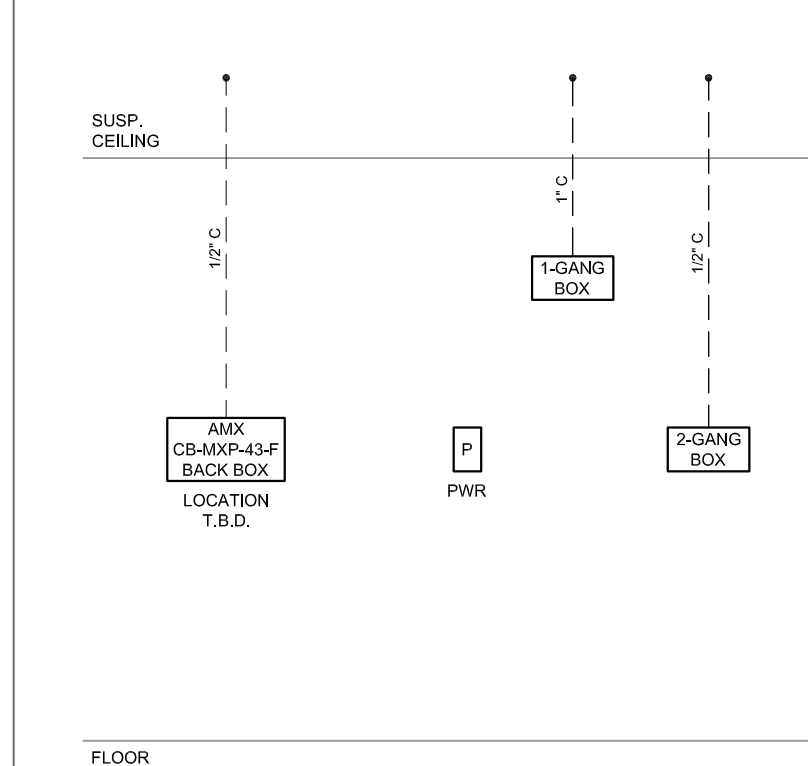

FIRST FLOOR - ROOM R04 (WEST WALL)

REVISION	DATE

CLIENT:
CITY OF WINNIPEG
TRAFFIC SIGNALS BRANCH

DRAWING:
CONDUIT RISER

DRAWN BY: GARY CYR	DATE: JUN. 1, 2015
SALES: B. PRATSCHLER	SCALE: N.T.S.
CUST. APPROVAL	SHEET NO.: 05F137-05A