



1 NEW STORAGE ROOM AND FEMALE LOCKER ROOM
SCALE: 1/4"=1'-0"


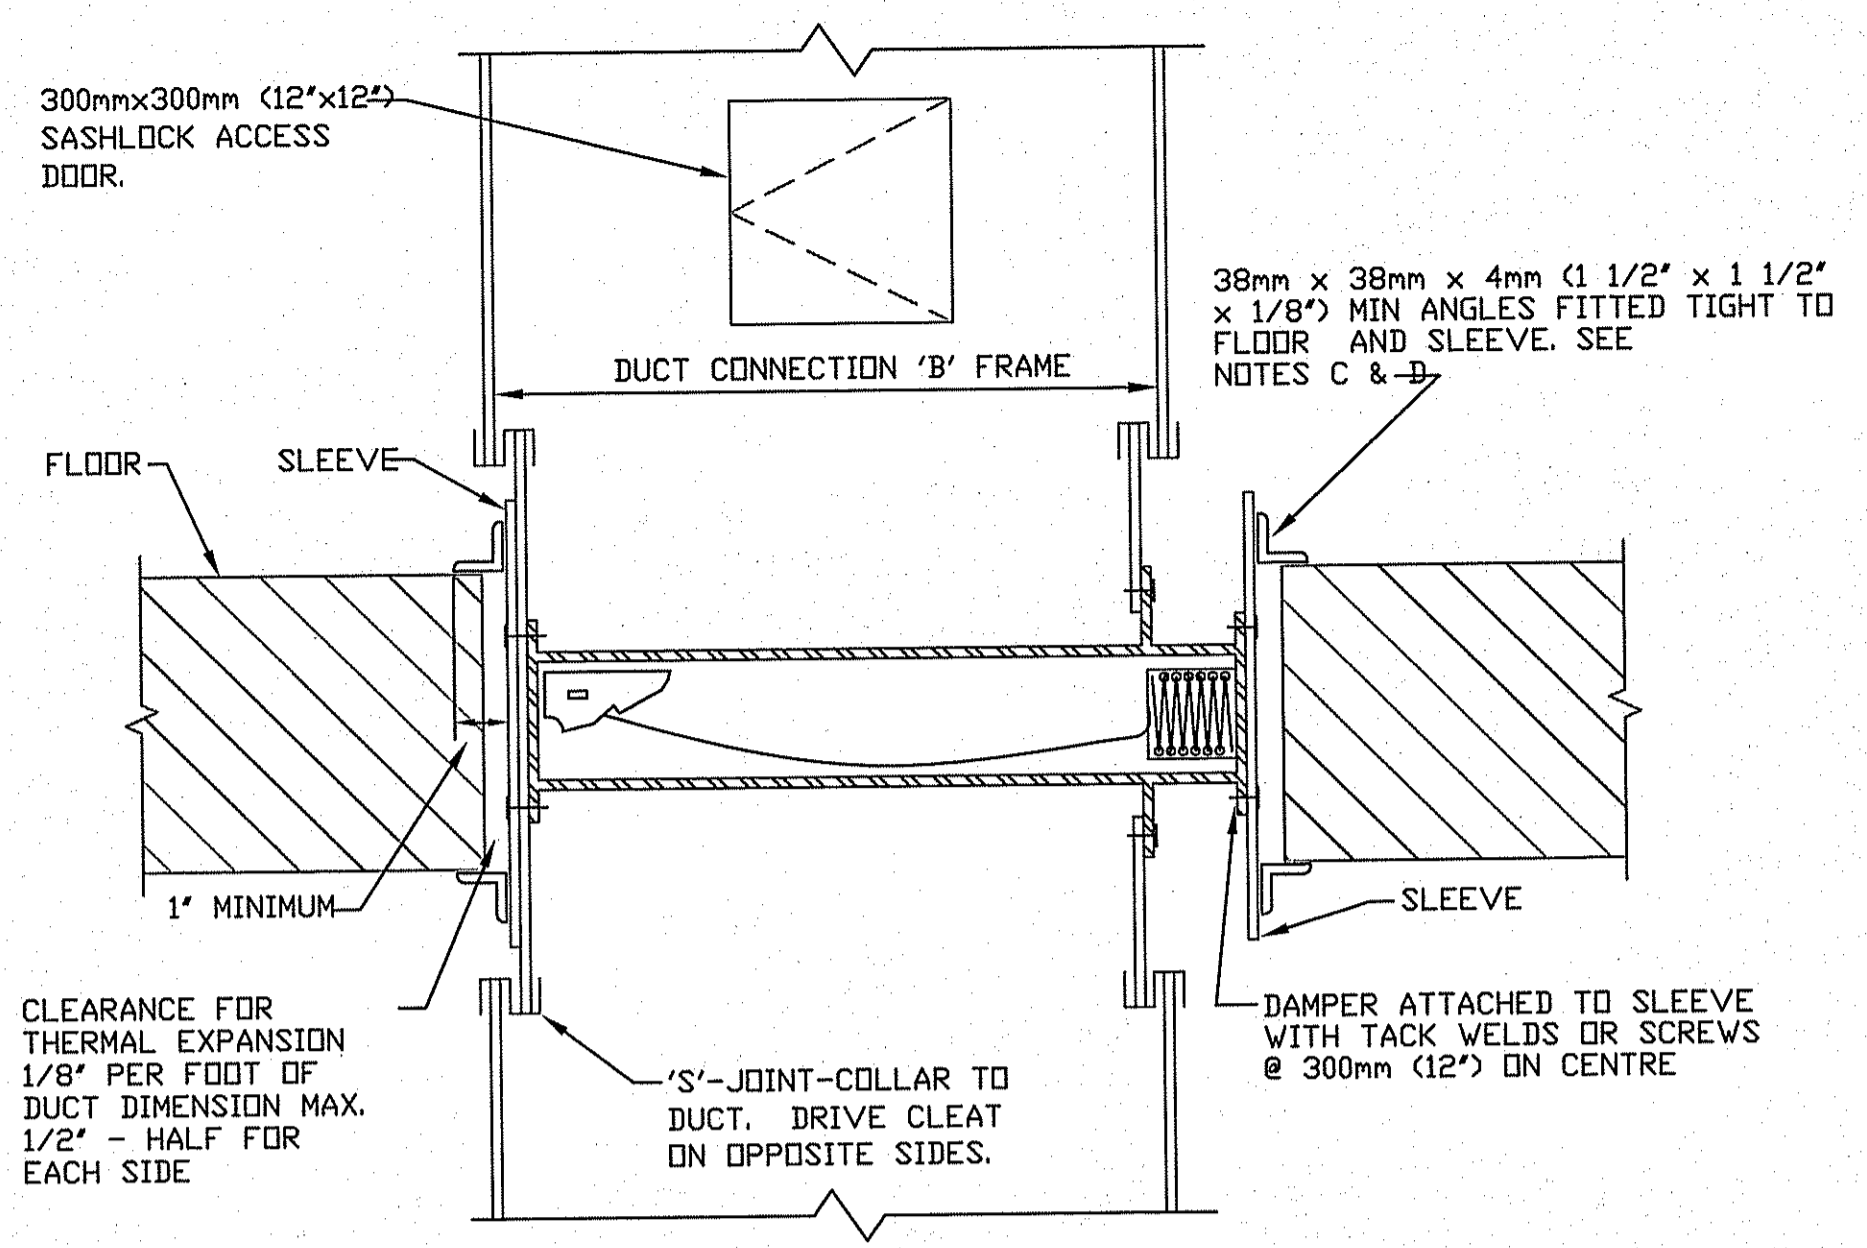


2 VERTICAL FIRE DAMPER DETAIL
SCALE: NTS

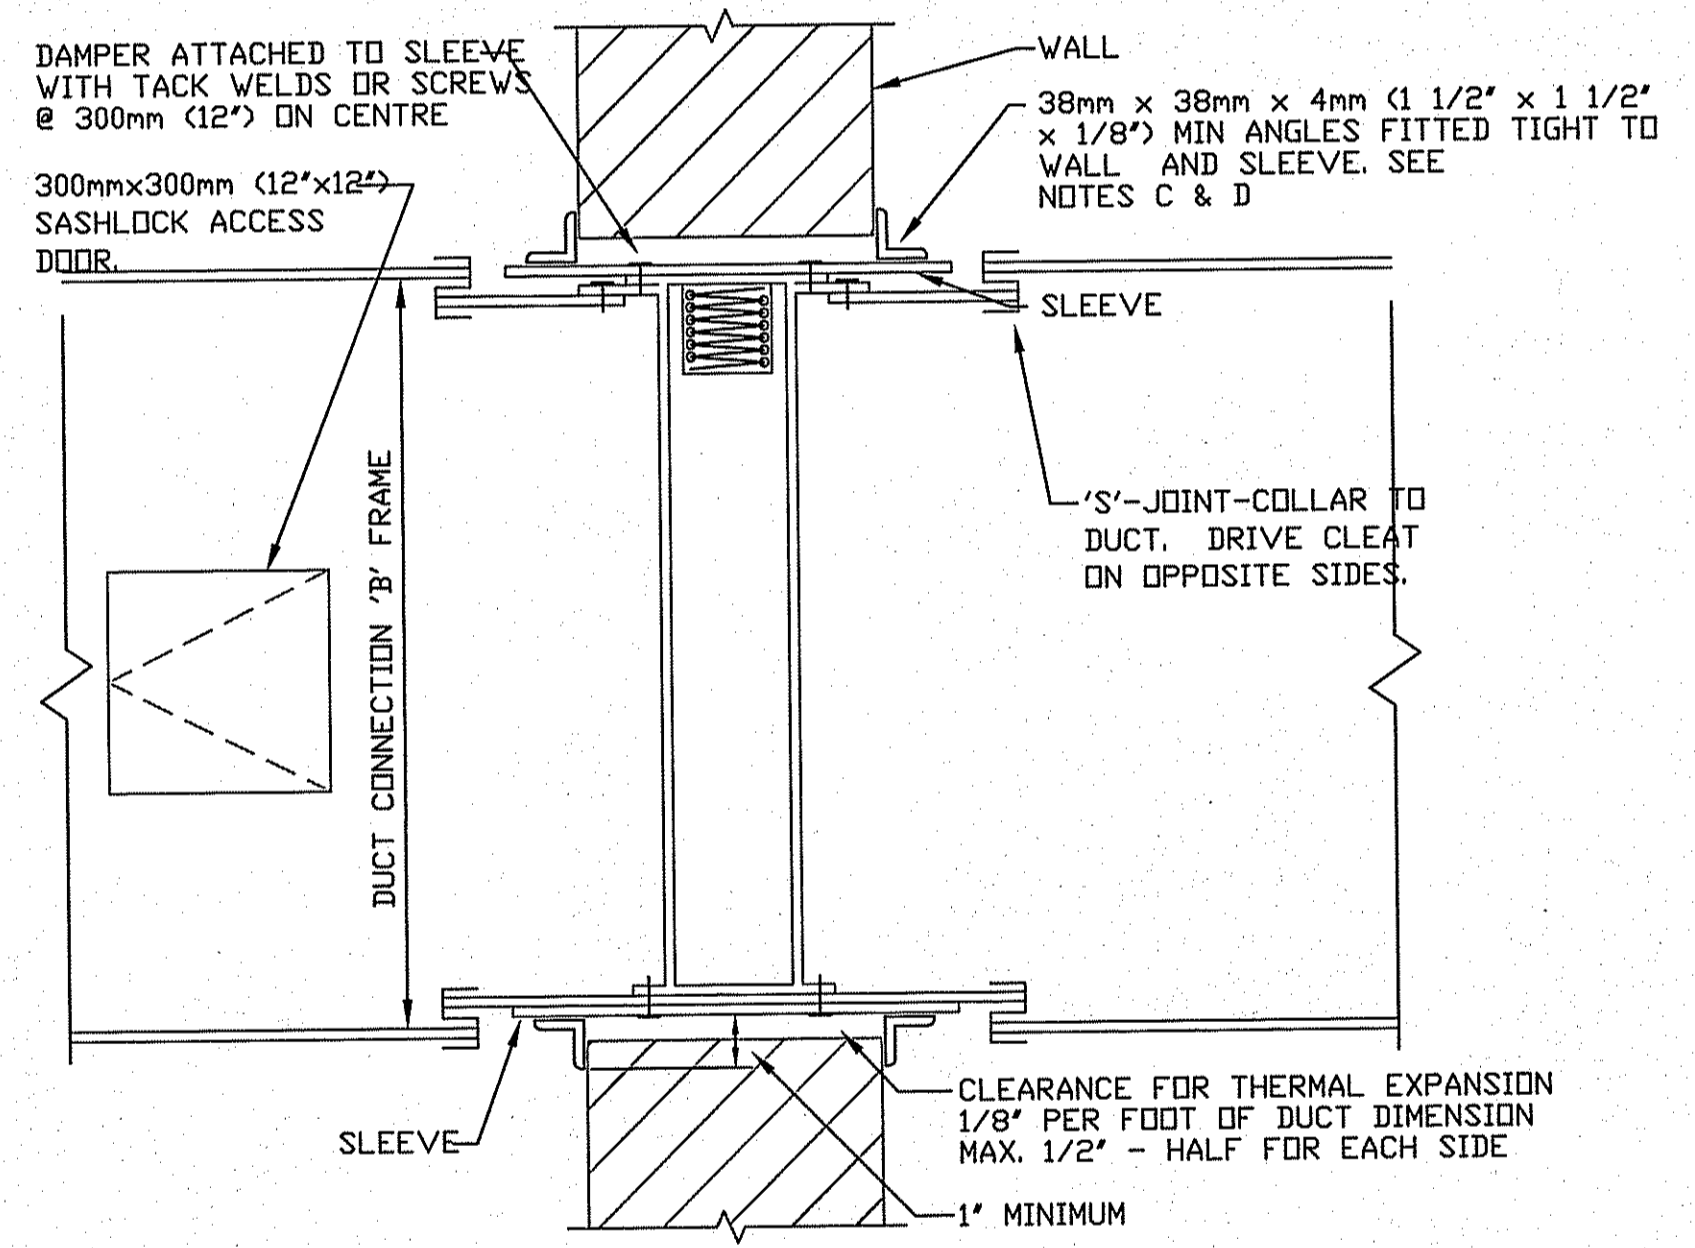


3 HORIZONTAL FIRE DAMPER DETAIL
SCALE: NTS

THIS DRAWING MUST NOT BE SCALED.
THE GENERAL CONTRACTOR SHALL VERIFY ALL DIMENSIONS, DATUMS AND LEVELS PRIOR TO COMMENCEMENT OF WORK AND IS HELD RESPONSIBLE FOR REPORTING ANY DISCREPANCY OR OMISSION TO CAN-TEC SERVICES LTD. IMMEDIATELY.
THIS DRAWING IS THE EXCLUSIVE PROPERTY OF CAN-TEC SERVICES LTD. AND CAN BE REPRODUCED ONLY WITH THE PERMISSION OF CAN-TEC SERVICES LTD. IN WHICH CASE THE REPRODUCTION MUST BEAR THEIR NAME AS THE ENGINEERING/DRAFTING FIRM.
http://www.can-tec-services.com

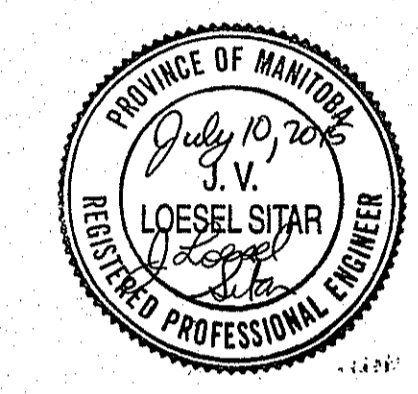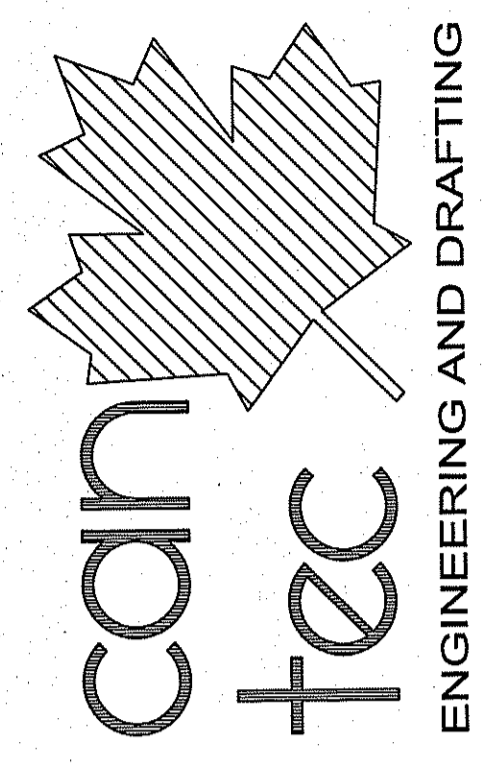

| REV. # | REVISION | DATE | REV. BY |
|--------|-------------------------------|----------|---------|
| 02 | ISSUED FOR TECHNICAL APPROVAL | 15 07 10 | JLS |
| 01 | ISSUED FOR BID OPPORTUNITY | 15 06 12 | JLS |
| 00 | ISSUED FOR CONSTRUCTION | 15 06 01 | JLS |
| C | ISSUED FOR REVIEW | 15 06 21 | JLS |
| A | ISSUED FOR REVIEW | 15 06 14 | JLS |

SEALED BY:

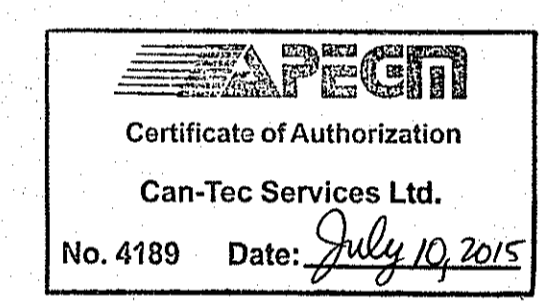

PROJECT TITLE
TRAFFIC MANAGEMENT CENTER - RENOVATIONS

SHEET TITLE
STORAGE ROOM AND DETAILS

DATE
14 11 20

SCALE
AS NOTED

CHECKED BY
JLS

DRAWN BY
RS

LOCATION
AVENUE, WINNIPEG, MB

CONSTRUCTION

M2.2

REVISION # 02

JOB NO. 14-112-14-30