


CONSTRUCTION NOTES:

- USE GRANULAR BACKFILL FOR ALL UNDERGROUND WORKS INSTALLED UNDER PROPOSED PAVEMENT.
- PIPE INSTALLED UNDER EXISTING PAVEMENT TO BE INSTALLED BY TRENCHLESS METHOD.

REFER TO DRAWING C01 FOR GENERAL CONSTRUCTION NOTES

TYPICAL C.B.M.H. DETAIL
N.T.S.

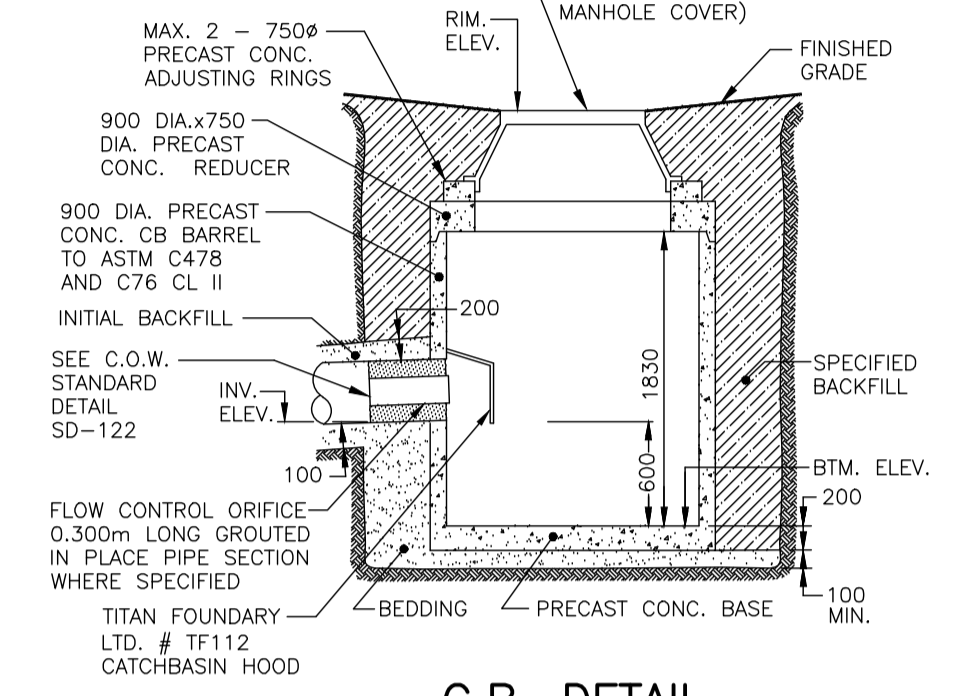

C.B. DETAIL
N.T.S.

150 mm WM	WATERMAIN	150 mm WM	GAS	CENTRELINE OF SWALE	230.000 COS
Hydrant Valve	HYDRANT VALVE	Hydro M.T.S.	HYDRO M.T.S.	CATCH BASIN ELEVATION	230.000 CB
300 mm LDS	LAND DRAINAGE SEWER	300 mm LDS	PEDESTAL	TESTHOLE	
250 mm CS	WASTE WATER SEWER	250 mm CS	PROPERTY LINE	TOPSOIL & SOD	
Manhole	MANHOLE	Survey Bar	SURVEY BAR	ASPHALT	
Catch Basin	CATCH BASIN	Curb Stop	CURB STOP	CURBING	
Curb Inlet	CURB INLET	Ground Elevation	GROUND ELEVATION	TREE	
Sign	SIGN	Pavement Elevation	PAVEMENT ELEVATION	CONCRETE	
Lamp Standard	LAMP STANDARD			PAVERS	
Utility Pole	UTILITY POLE			TACTILE WARNING STRIP	
Existing	LEGEND - PLAN	New	LEGEND - PLAN	Existing	LEGEND - PROFILE

LOCATION APPROVED UNDERGROUND STRUCTURES

NO. REVISIONS

DATE

BY

C.W.B.M. 52-012

233.701m

N.E. CORNER OF TAYLOR AVE. AND CAMBRIDGE ST.

AT REAR OF NO. 880 CAMBRIDGE ST. FACING TAYLOR AVE., A TABLET IN S. SIDE OF SQUARE CONCRETE VENTILATOR FOR UNDERGROUND GARAGE.

WSP

1600 BUFFALO PLACE
WINNIPEG, MB, R3T 6B8
PHONE: 204-477-6650
FAX: 204-474-2864
WWW.WSPGROUP.COM

DESIGNED BY: B.J.

CHECKED BY: B.J.

DRAWN BY: G.P.

APPROVED BY: B.J.

RELEASSED FOR CONSTRUCTION

DATE: APRIL 2015

ENGINEER'S SEAL

ORIGINAL DRAWING SEALED

by G.B. JONSON and DATED May 27, 2015

CONSULTANT DRAWING NO. 121-24877-C04

THE CITY OF WINNIPEG

PLANNING, PROPERTY & DEVELOPMENT

PAN AM INDOOR POOL

PARKING LOT REDEVELOPMENT-PHASE 1

SITE SERVICING PLAN

CITY DRAWING NO. 432-2015-C04

SHEET 4 OF 9

REV. C04