


Tranquility Park
 Site Furniture 1



Drawing Title:
**ENGLISH PARK SIGN
 W/ ADDRESS**

PRODUCT #'S
 Single Sided Sign - # 52501101
 Double Sided Sign - #52501103

Drawing No:
SCD-153

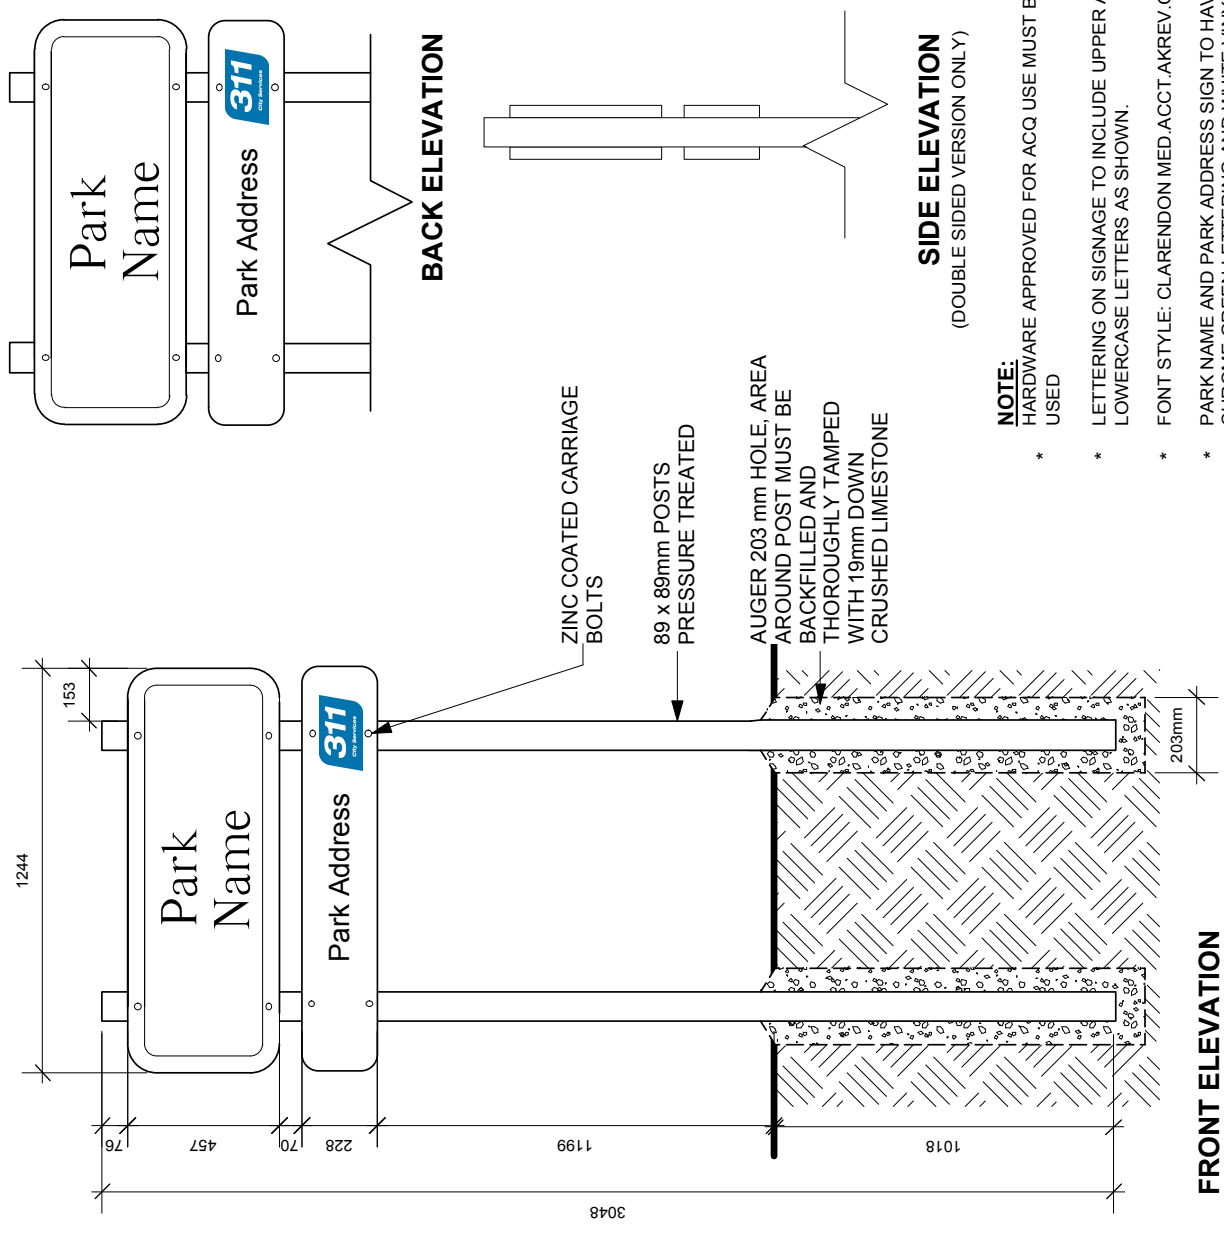

- NOTE:**
 * HARDWARE APPROVED FOR ACQ USE MUST BE USED
 * LETTERING ON SIGNAGE TO INCLUDE UPPER AND LOWERCASE LETTERS AS SHOWN.
 * FONT STYLE: CLARENDON MED.ACCT.AKREV.G
 * PARK NAME AND PARK ADDRESS SIGN TO HAVE CHROME GREEN LETTERING AND WHITE VINYL BACKGROUND

DIMENSIONS SHOWN ARE IN MILLIMETRES UNLESS OTHERWISE SPECIFIED

REVISION: 2
 DATE: December 20, 2012
 SCALE: N.T.S.
 DRAWN BY: SP

The City of Winnipeg
 Planning, Property and Development Department
 Parks, Waterways & Community Initiatives Division
 Unit 15 - 30 Fort Street, Winnipeg, MB, R3C 4X5

REVISION: 2
 DATE: December 20, 2012
 SCALE: N.T.S.
 DRAWN BY: SP


The City of Winnipeg
 Planning, Property and Development Department
 Planning and Land Use Division
 Unit 15 - 30 Fort Street, Winnipeg, MB, R3C 4X5

METAL SLAT WR:
 Black Finish: Product # 52501063BLK
 Galvanized Finish: Product # 52501063GLV

WIRE BASKET:
 Black Finish: Product # 52501058
 Galvanized Finish: Product # 52501058GLV

Drawing Title:
**WASTE RECEPTACLE
 SIDE OPENING METAL SLAT TYPE**

Drawing No:
SCD-119

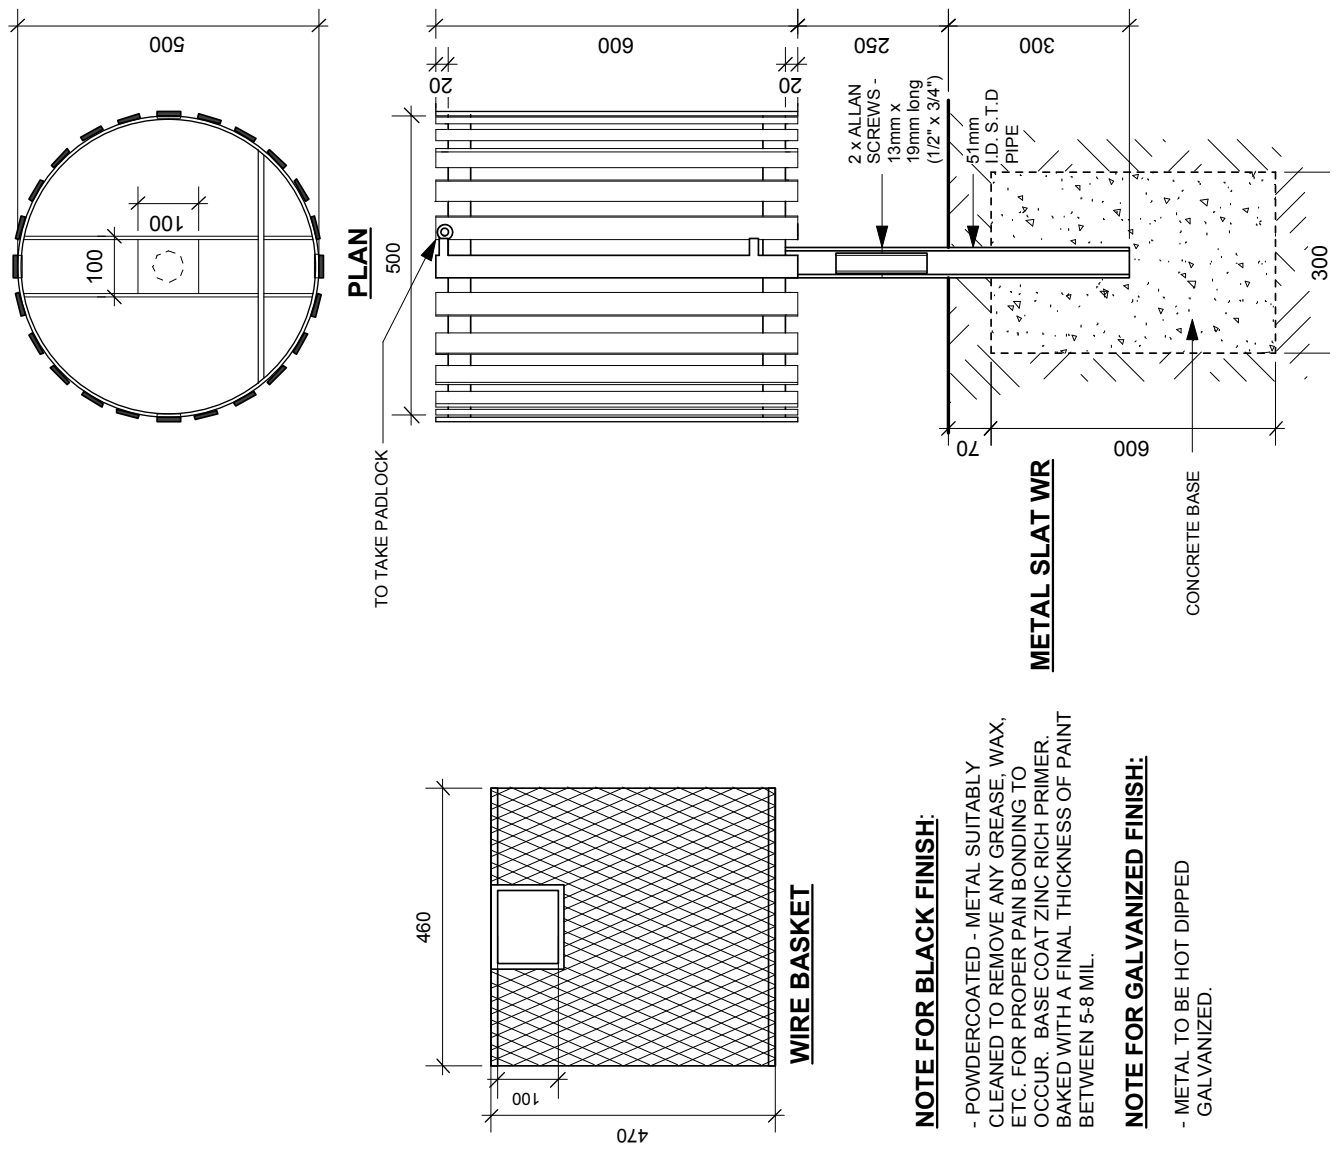

- NOTE FOR BLACK FINISH:**
 - POWDERCOATED - METAL SUITABLY CLEANED TO REMOVE ANY GREASE, WAX, ETC. FOR PROPER PAINT BONDING TO OCCUR. BASE COAT ZINC RICH PRIMER, BAKED WITH A FINAL THICKNESS OF PAINT BETWEEN 5-8 MIL.
- NOTE FOR GALVANIZED FINISH:**
 - METAL TO BE HOT DIPPED GALVANIZED.

DIMENSIONS SHOWN ARE IN MILLIMETRES UNLESS OTHERWISE SPECIFIED

REVISION: 2
 DATE: December 20, 2012
 SCALE: N.T.S.
 DRAWN BY: SP

The City of Winnipeg
 Planning, Property and Development Department
 Planning and Land Use Division
 Unit 15 - 30 Fort Street, Winnipeg, MB, R3C 4X5