



CHANNEL LEVEL PART PLAN
1:50

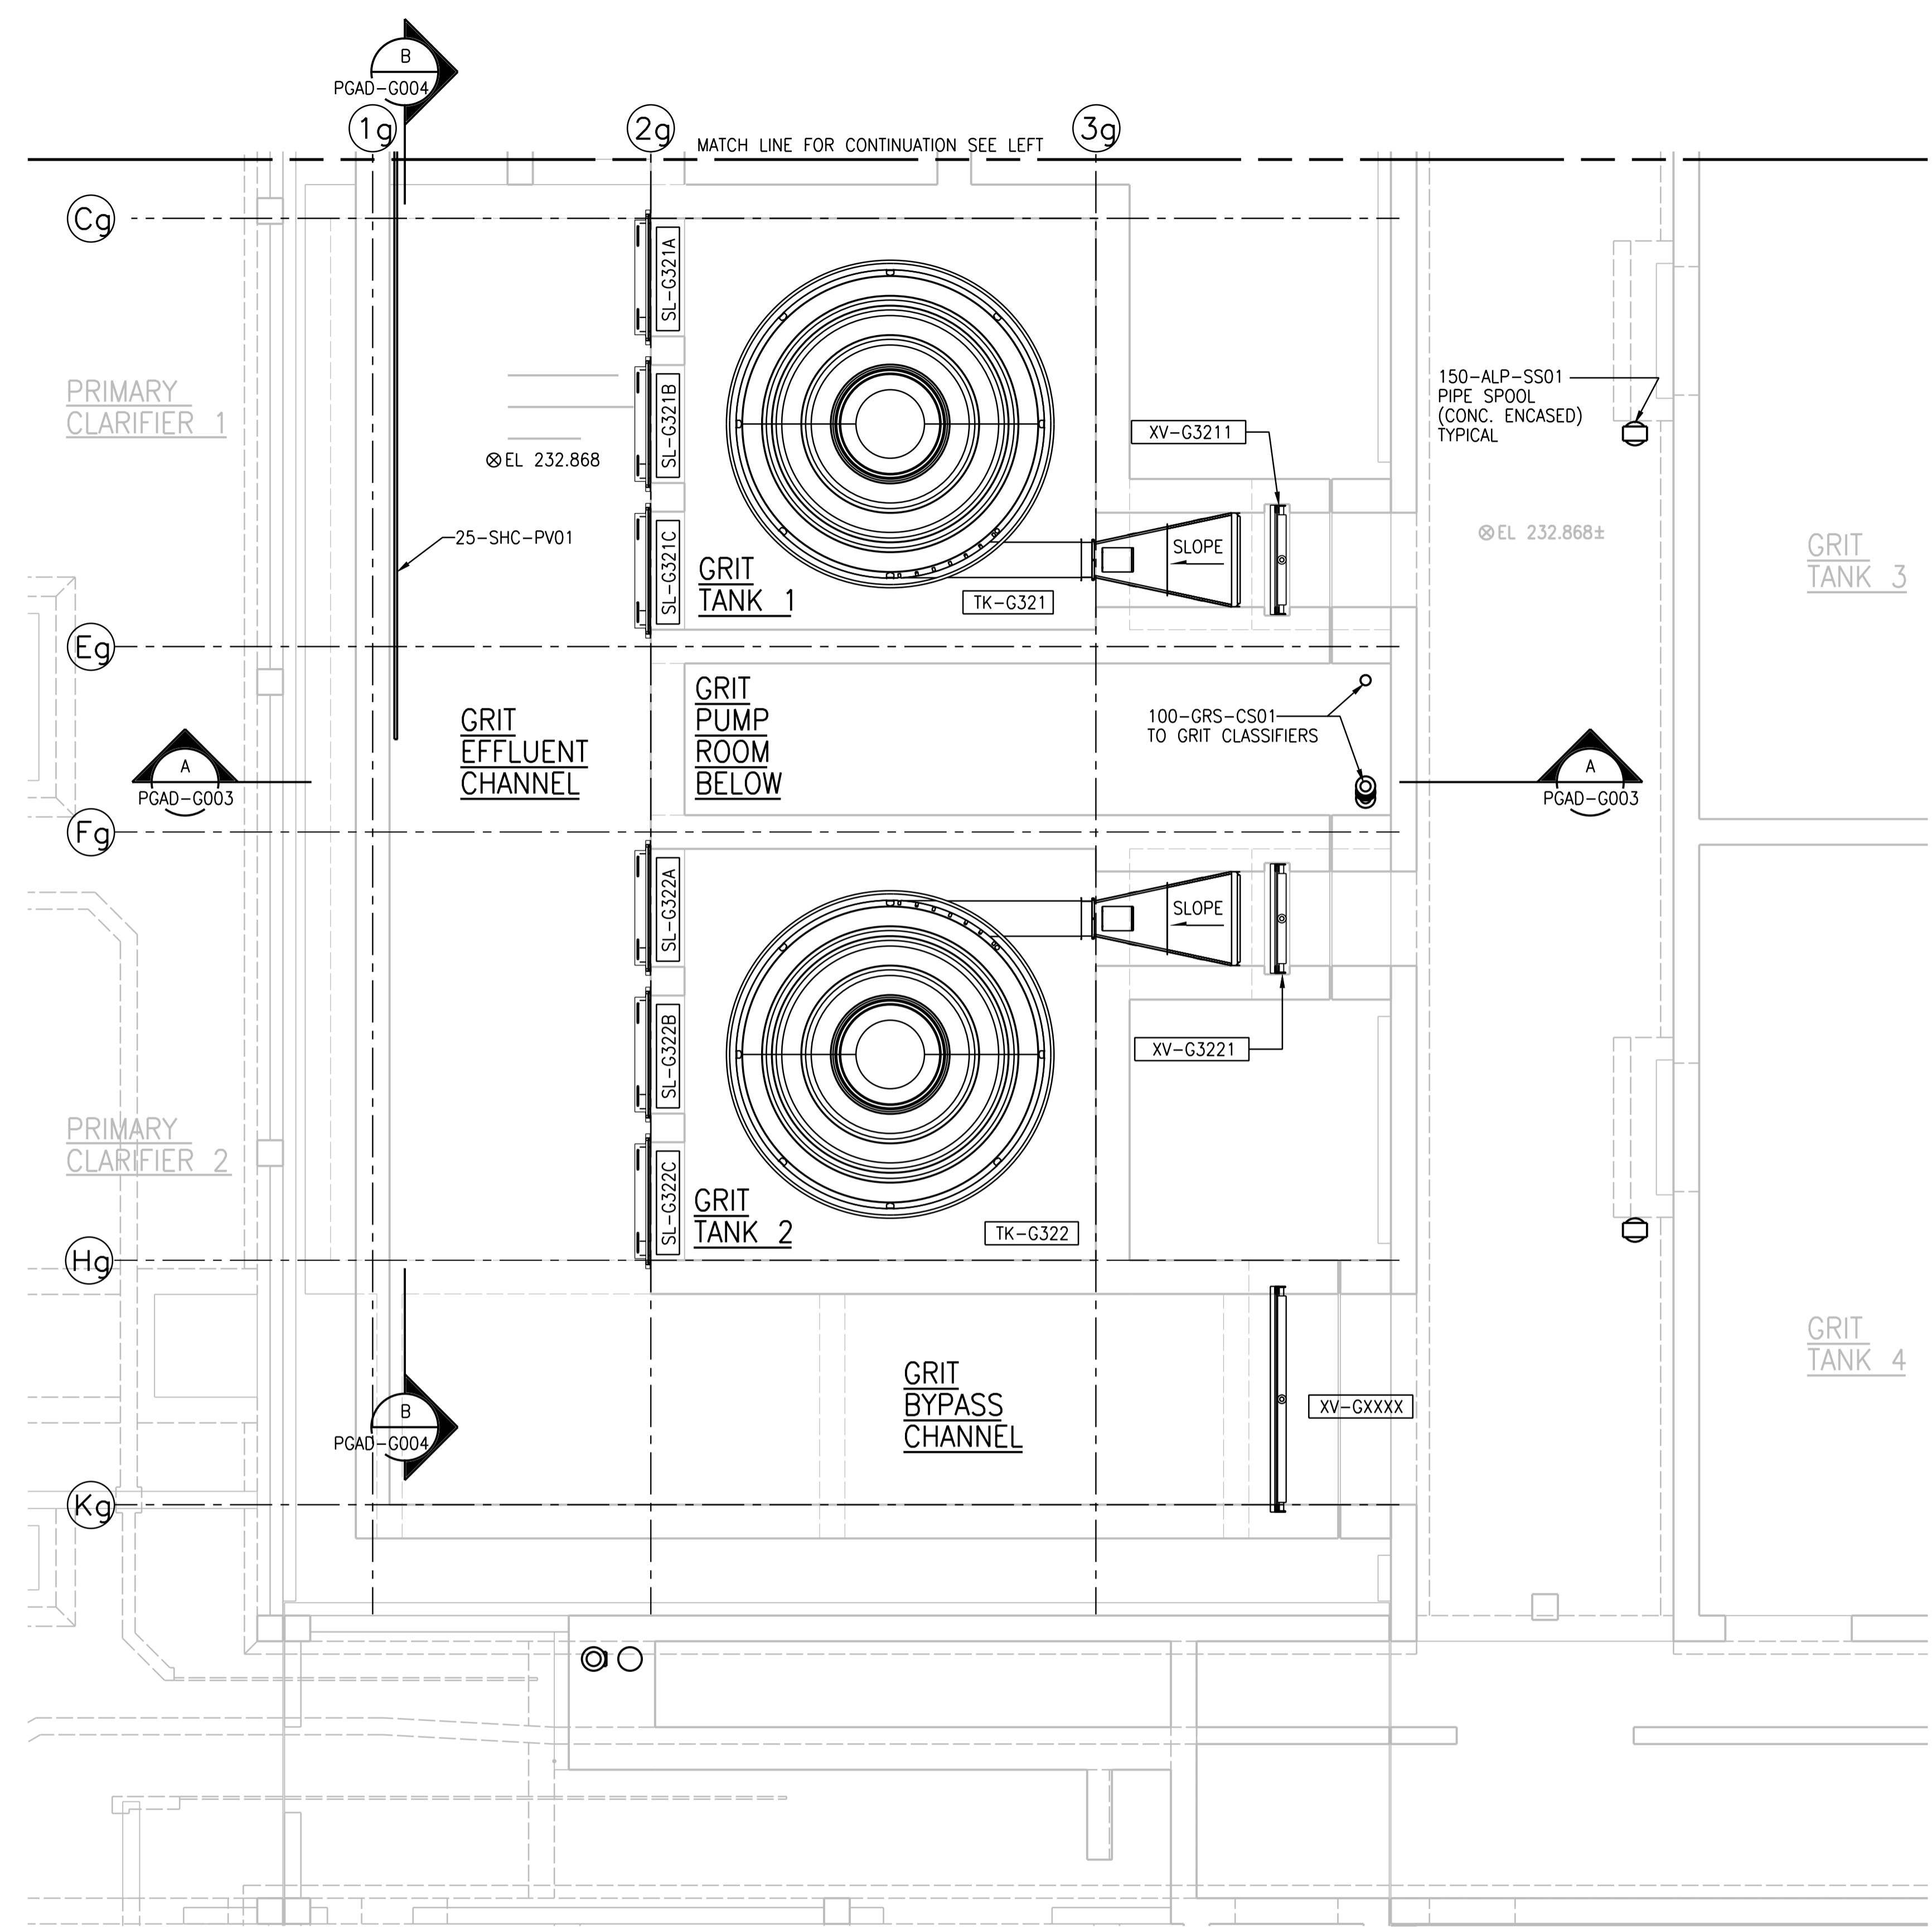


CHANNEL LEVEL PART PLAN
1:50

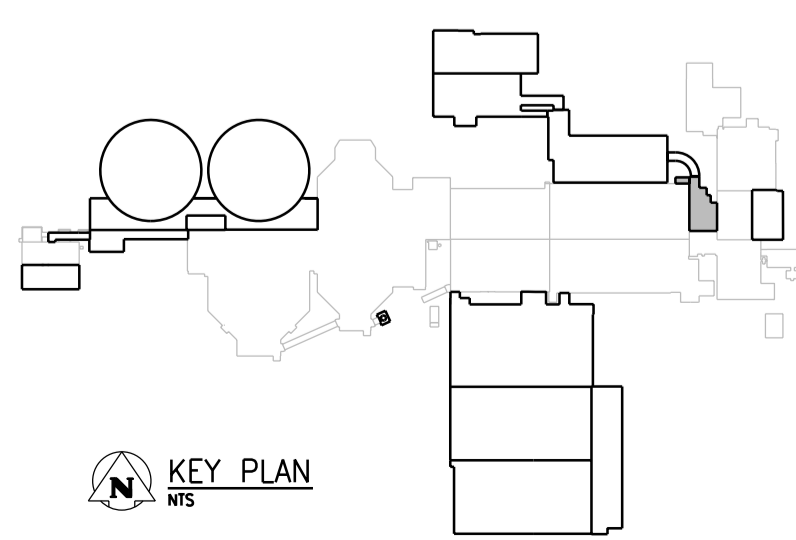

APEGM
Certificate of Authorization
CH2M HILL Canada Ltd.
No. 1441

00	ISSUED FOR TENDER	08/2015	B.C.	J.C.
NO.	REVISIONS	DATE	DESIGN	CHECK

CH2MHILL.	
SNC-LAVALIN	
DESIGNED BY: B. EDGAR	CHECKED BY: B. EDGAR
DRAWN BY: B. COOPER	APPROVED BY: F. ABSI
SCALE: 1:50	ISSUED FOR CONSTRUCTION BY: T. TURZAK
DATE: 2015/08/13	DATE: 2015/08/13
CONSULTANT NO.: 474248	

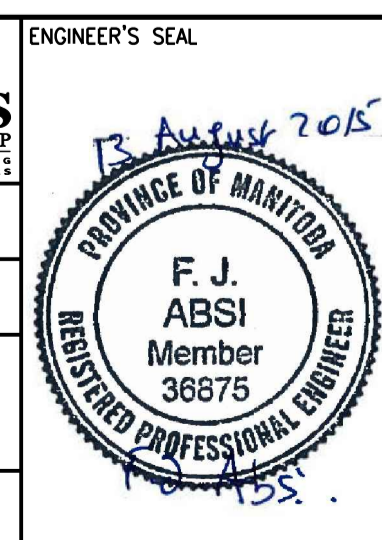

THE CITY OF WINNIPEG
Winnipeg WATER AND WASTE DEPARTMENT

SOUTH END WATER POLLUTION CONTROL CENTRE
SEWPPC UPGRADING/EXPANSION PROJECT
PROCESS
GRIT TANKS 1 AND 2
CHANNEL LEVEL PLAN

CITY DRAWING NUMBER: 1-0102-PGAD-G002

SHEET: 00 REV: 00 SIZE: A1