



CLARIFIER ROOM

A GROUND FLOOR PART PLAN
 1:20
 PGAD-K002

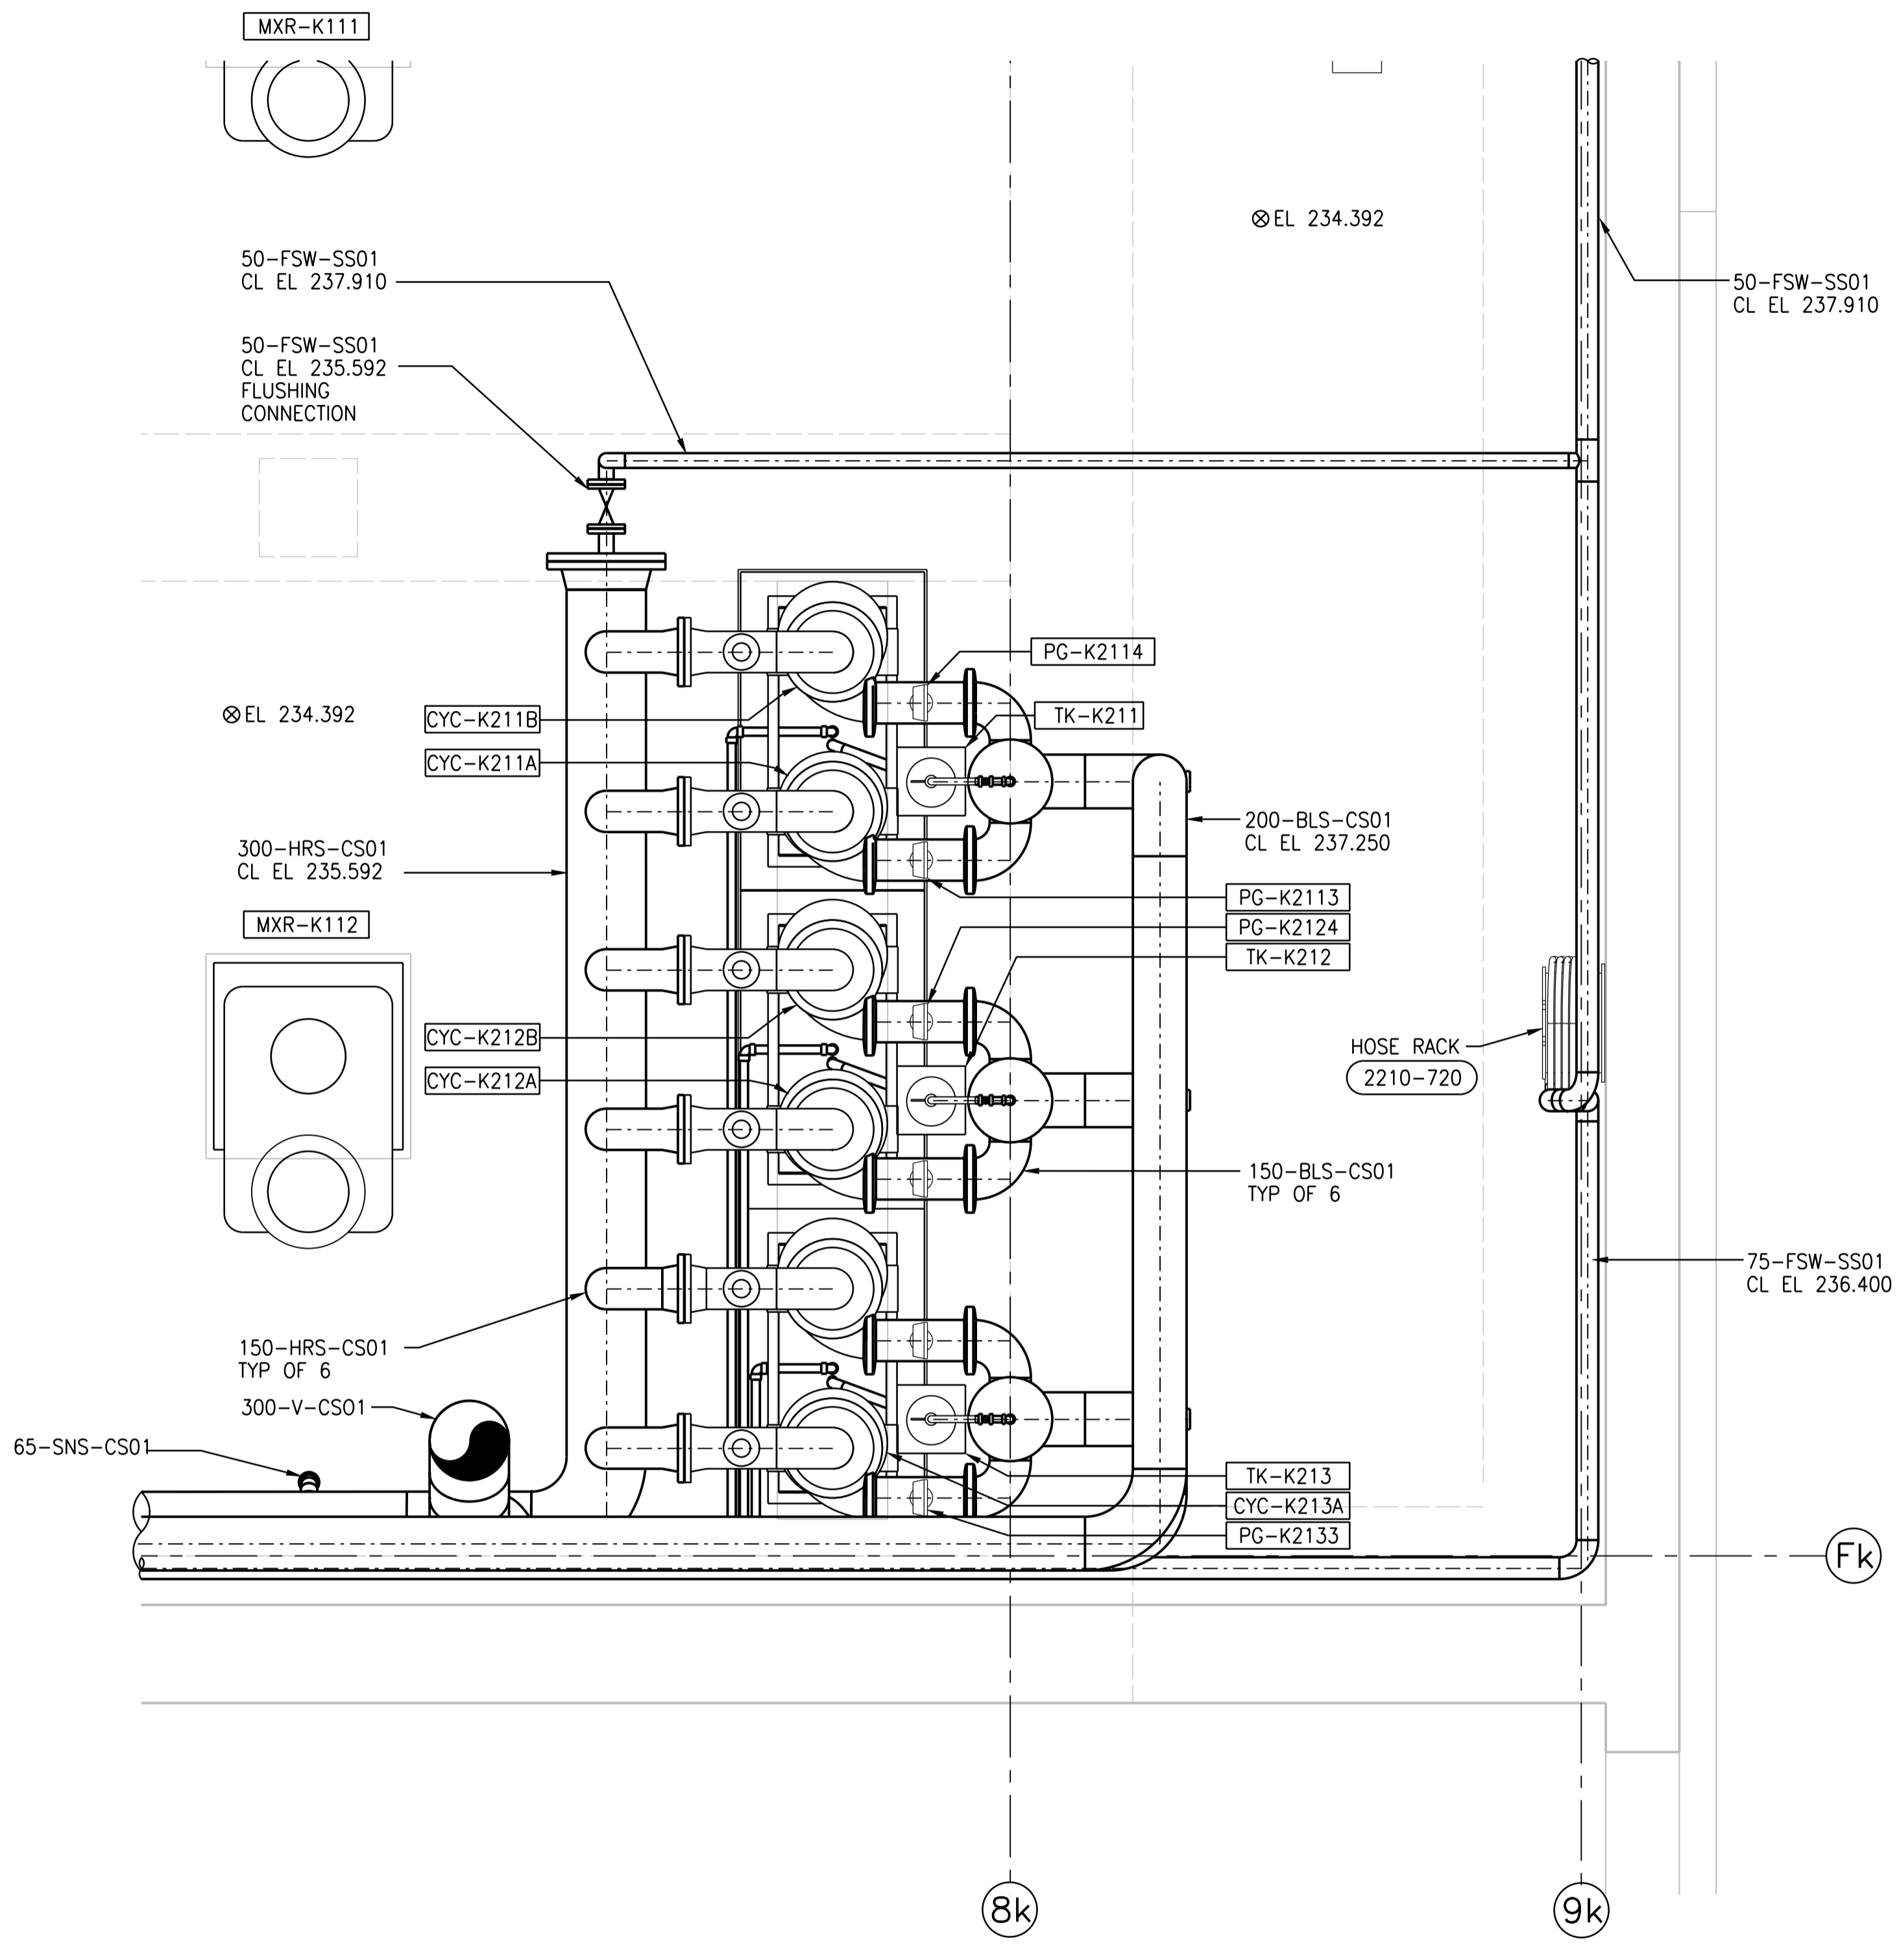

B GROUND FLOOR PART PLAN
 1:20
 PGAD-K002

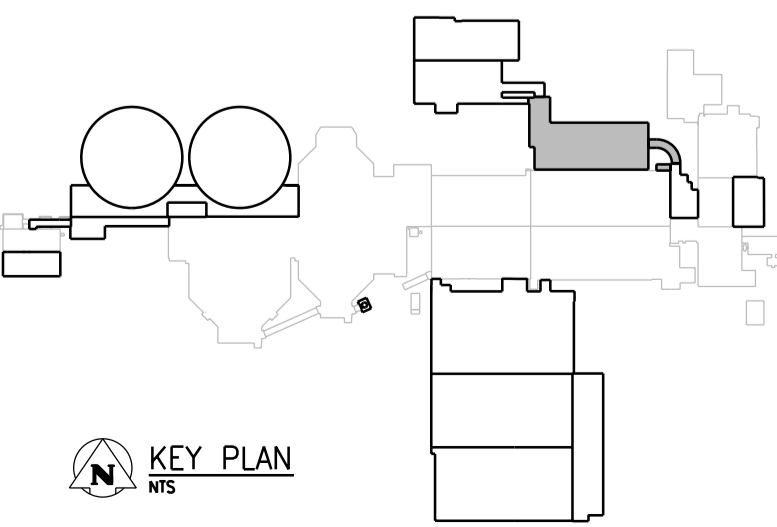


APEGM
 Certificate of Authorization
 CH2M HILL Canada Ltd.
 No. 1441

00	ISSUED FOR TENDER	08/2015	B.C.	J.C.
NO.	REVISIONS	DATE	DESIGN	CHECK

CH2MHILL.
 SNC-LAVALIN
 DESIGNED BY: J. KRAEMER
 DRAWN BY: B. COOPER
 SCALE: 1:20
 DATE: 2015/08/13

KCS GROUP CONSULTING
 CHECKED BY: J. KRAEMER
 APPROVED BY: F. ABSI
 ISSUED FOR CONSTRUCTION BY: T. TURZAK
 DATE: 2015/08/13
 CONSULTANT NO.: 474248

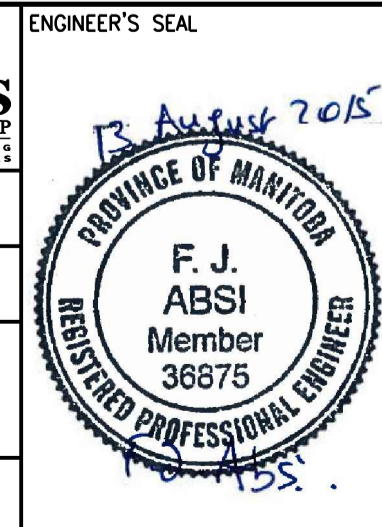

THE CITY OF WINNIPEG
 WATER AND WASTE DEPARTMENT

SOUTH END WATER POLLUTION CONTROL CENTRE
 SEWPCC UPGRADING/EXPANSION PROJECT
 PROCESS
 HIGH RATE CLARIFICATION BUILDING
 GROUND FLOOR PART PLAN

CITY DRAWING NUMBER: 1-0102-PGAD-K013
 SHEET: 00
 REV: A1
 SIZE: A1