


D SECTION
1:50
SGAD-G001,
SGAD-G002,
SGAD-G003

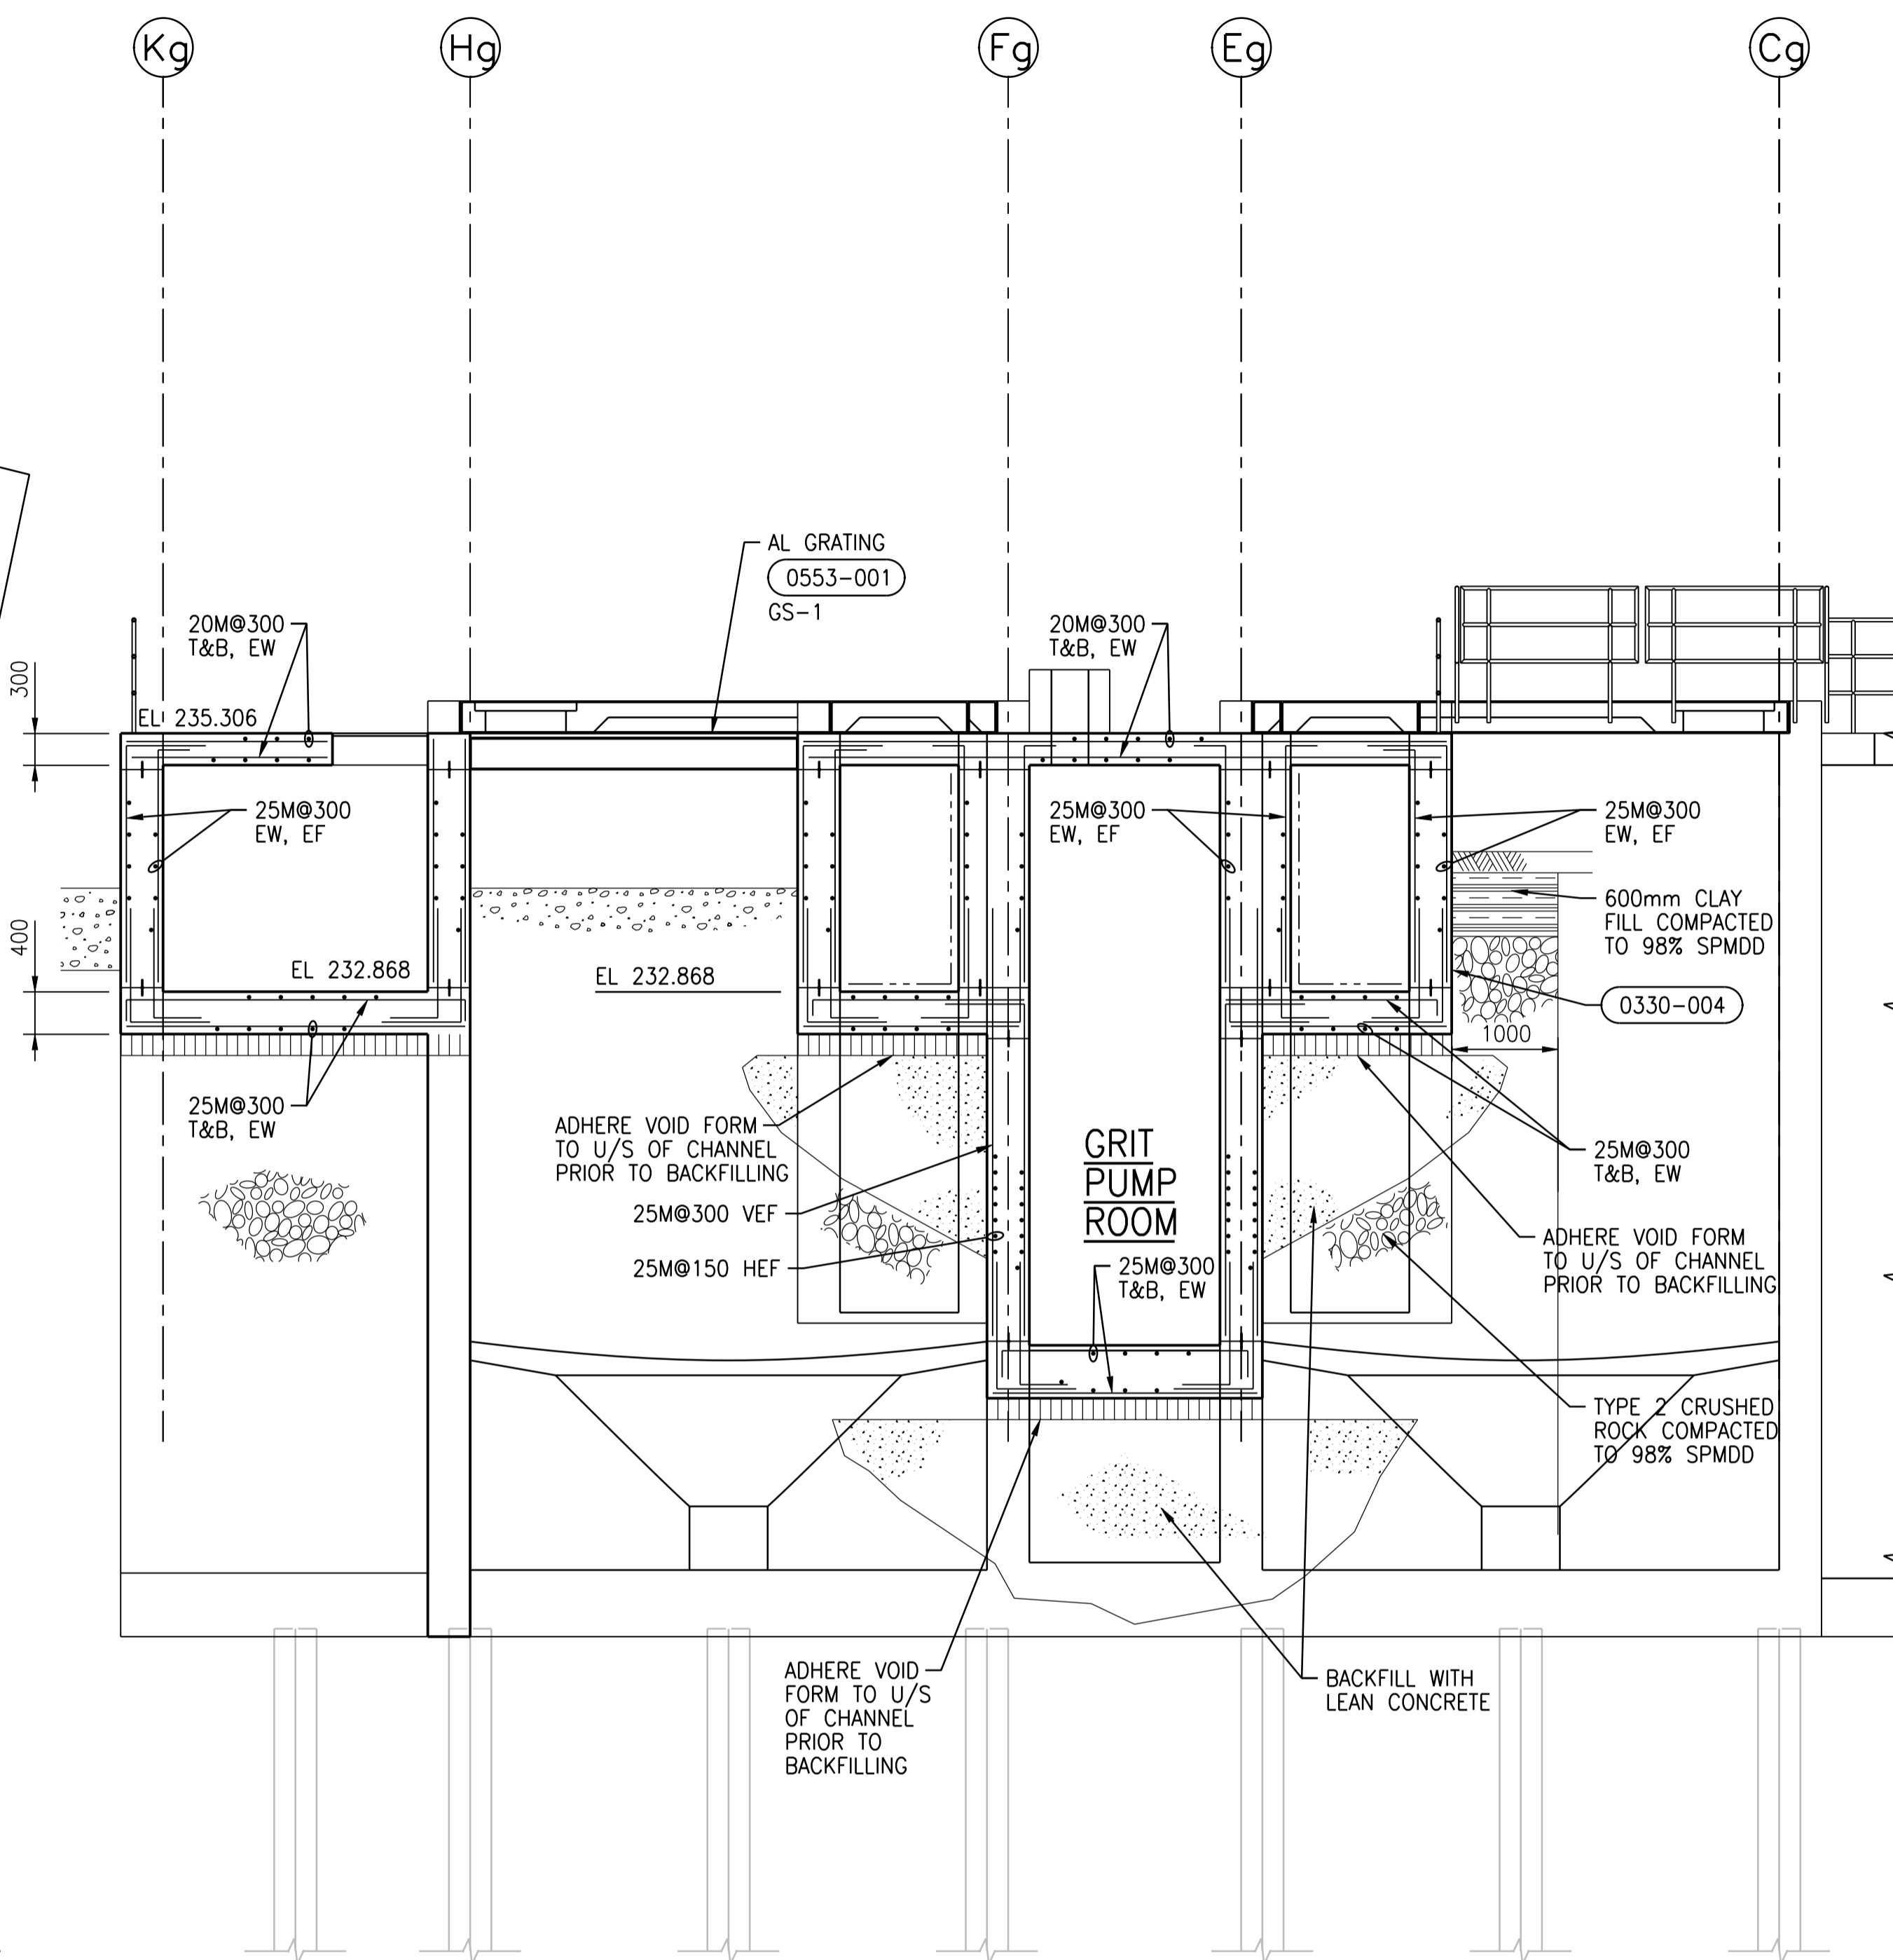

E SECTION
1:50
SGAD-G001,
SGAD-G002,
SGAD-G003



NO.	REVISIONS	DATE	DESIGN	CHECK
00	ISSUED FOR TENDER	08/2015	G.O.	J.C.

CH2MHILL.		KCS GROUP CONSULTING	
DESIGNED BY: E. LUI	CHECKED BY: R. PARIKH	ENGINEER'S SEAL	
DRAWN BY: G. OMORI	APPROVED BY: E. LUI		
SCALE: 1:50	ISSUED FOR CONSTRUCTION BY: T. TURZAK		
DATE: 2015/08/13	DATE: 2015/08/13	CONSULTANT NO.: 474248	

THE CITY OF WINNIPEG
Winnipeg WATER AND WASTE DEPARTMENT

SOUTH END WATER POLLUTION CONTROL CENTRE
SEWPC UPGRADING/EXPANSION PROJECT
STRUCTURAL
GRIT TANKS 1 AND 2
SECTIONS D AND E

CITY DRAWING NUMBER: 1-0102-SGAD-G006 SHEET: 00 REV: 00 SIZE: A1