


F SECTION
1:50
SGAD-G001,
SGAD-G002,
SGAD-G003



G SECTION
1:50
SGAD-G001,
SGAD-G002,
SGAD-G003

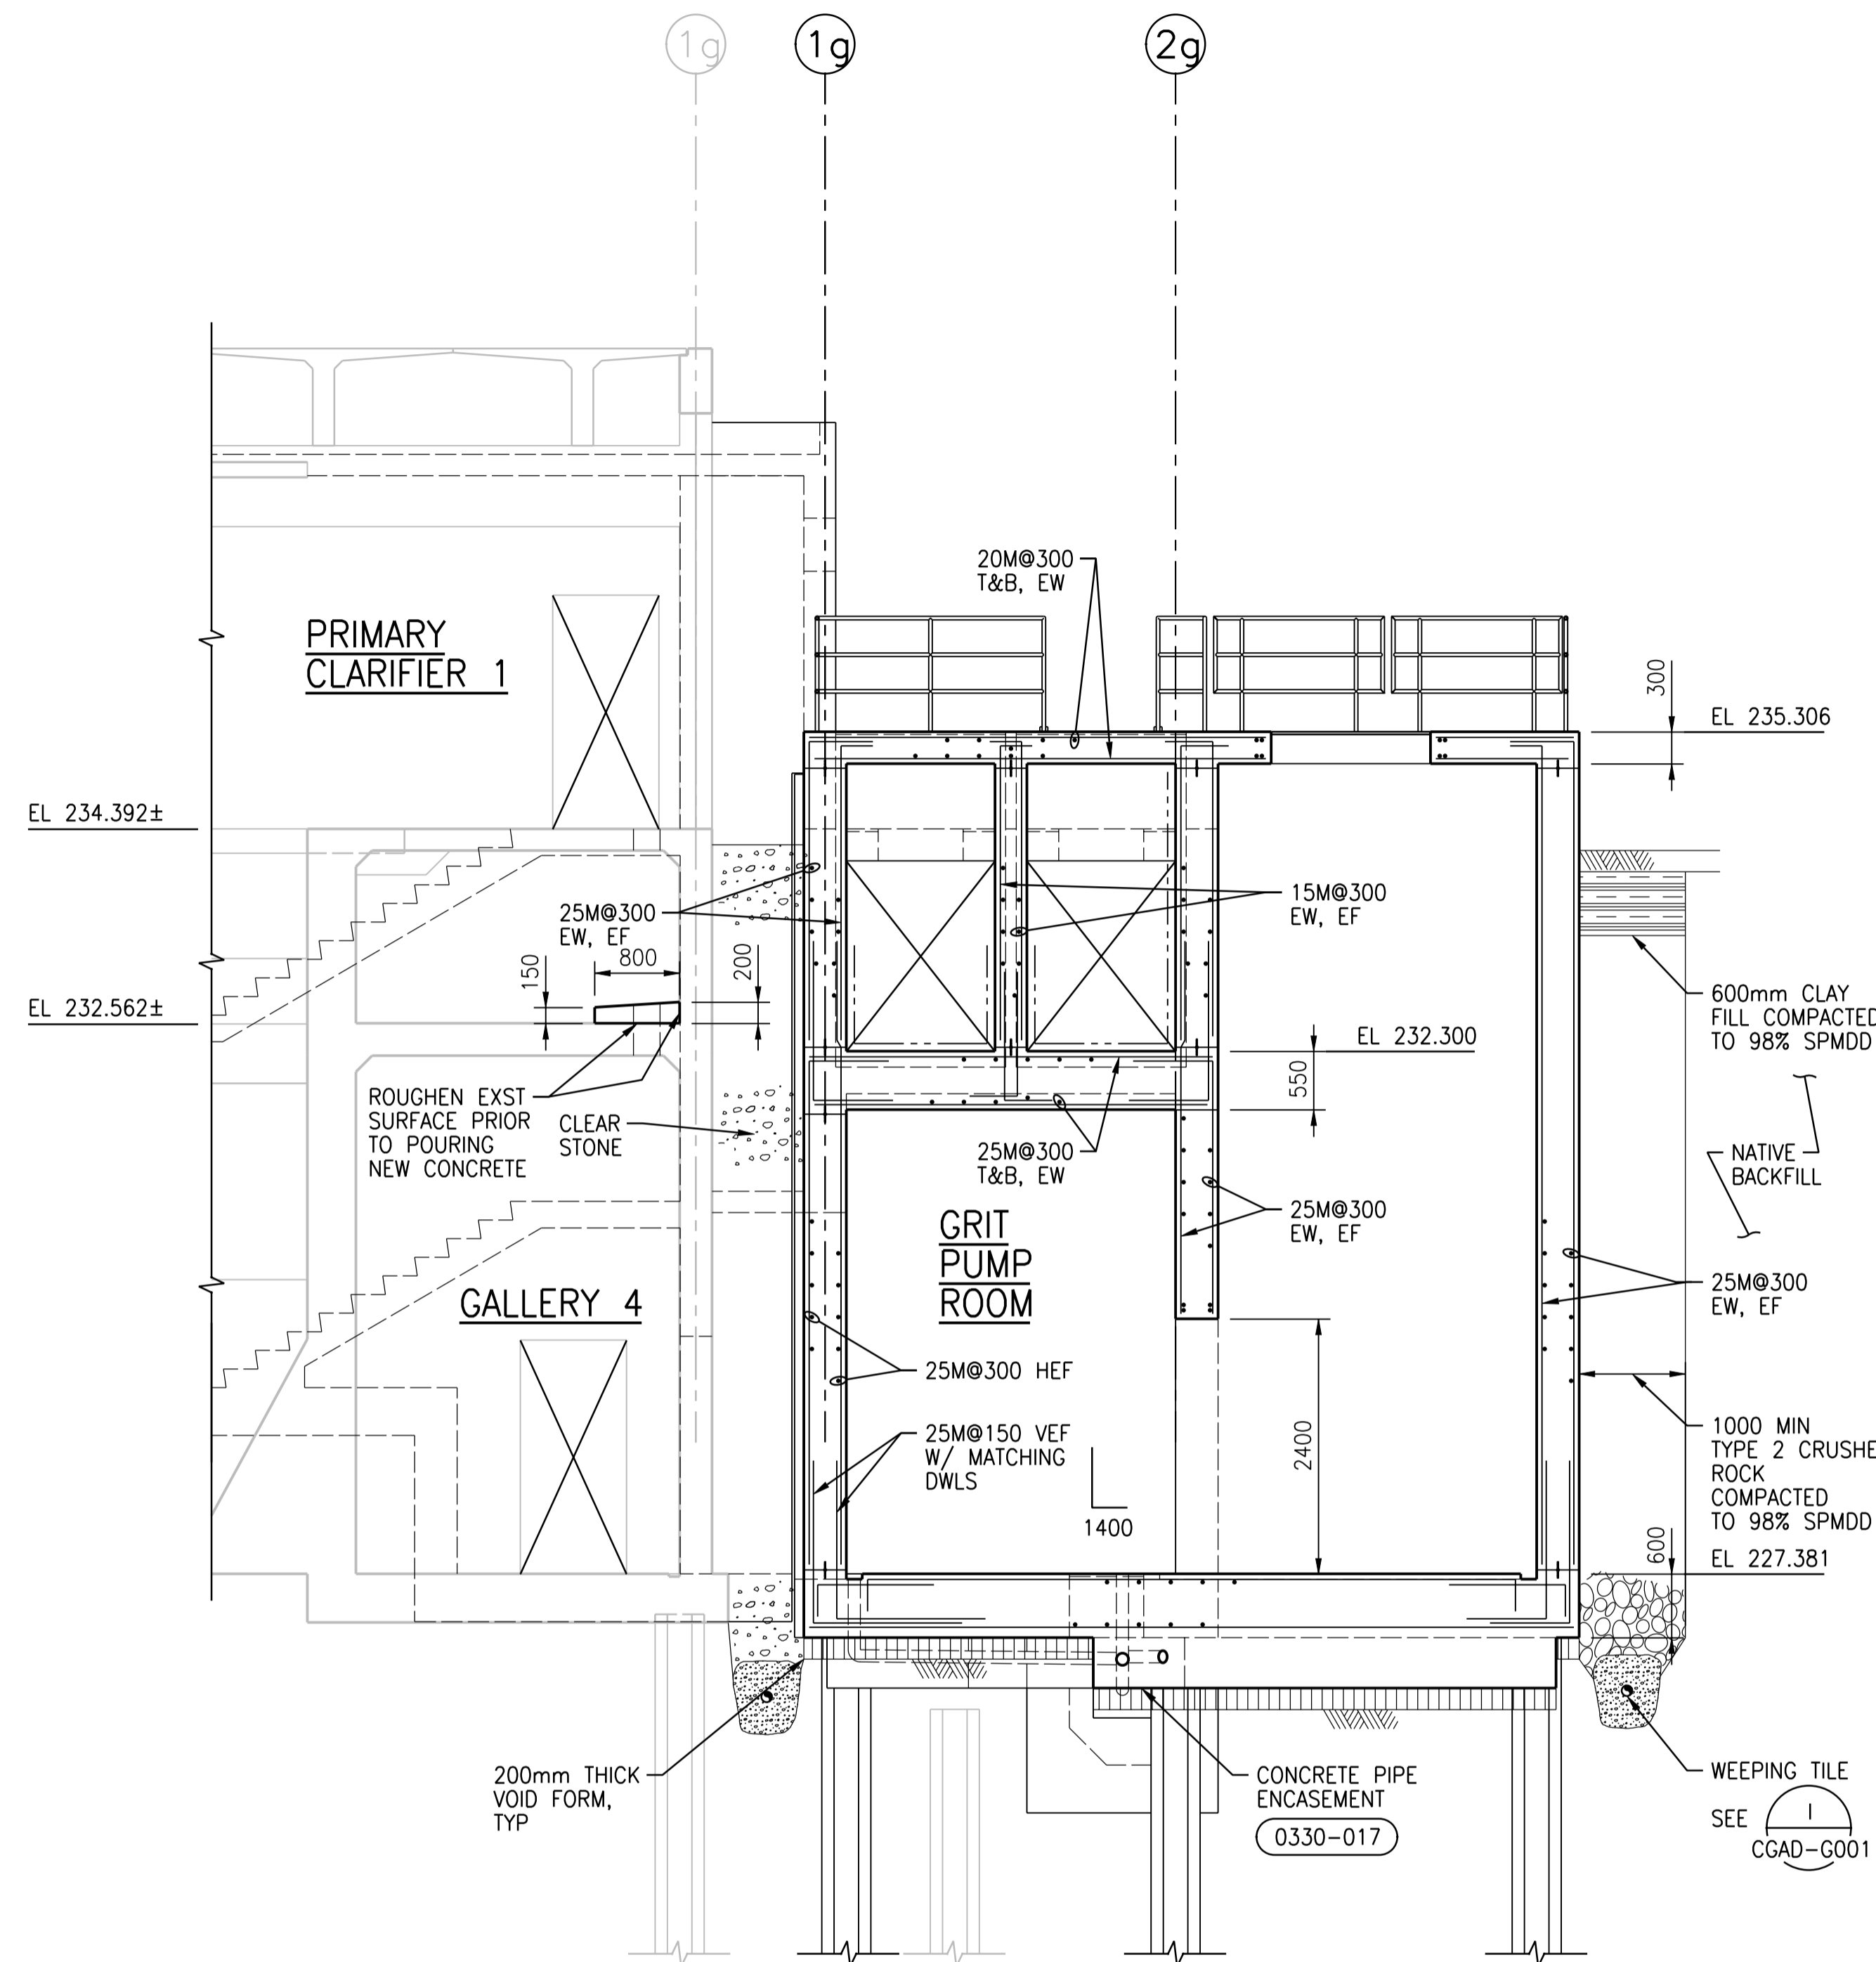


NO.	REVISIONS	DATE	DESIGN	CHECK
00	ISSUED FOR TENDER	08/2015	G.O.	J.C.

CH2MHILL.
SNC-LAVALIN

DESIGNED BY: E. LUI
DRAWN BY: G. OMORI
SCALE: 1:50
DATE: 2015/08/13

CHECKED BY: R. PARIKH
APPROVED BY: E. LUI
ISSUED FOR CONSTRUCTION BY: T. TURZAK
DATE: 2015/08/13

CONSULTANT NO.: 474248

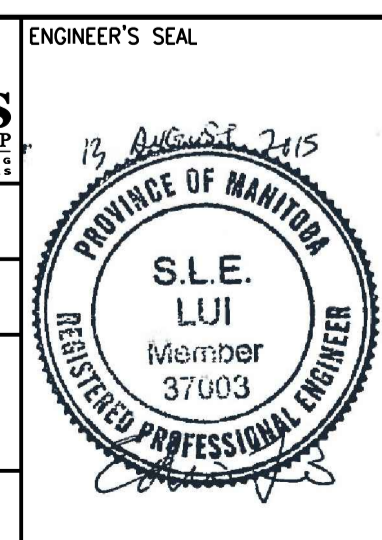

THE CITY OF WINNIPEG
Winnipeg WATER AND WASTE DEPARTMENT

SOUTH END WATER POLLUTION CONTROL CENTRE
SEWPC UPGRADING/EXPANSION PROJECT
STRUCTURAL
GRIT TANKS 1 AND 2
SECTIONS F AND G

CITY DRAWING NUMBER: 1-0102-SGAD-G007
SHEET: 00
REV: 00
SIZE: A1