

**A SECTION - PART A**  
1:50

**NOTE:**  
1. BRACE WALL AGAINST BACKFILL PRESSURES UNTIL BYPASS AND EFFLUENT CHANNELS HAVE ATTAINED FULL STRENGTH.


SGAD-K001,  
SGAD-K002,  
SGAD-K003,  
SGAD-K004



**APEGM**  
Certificate of Authorization  
CH2M HILL Canada Ltd.  
No. 1441

00	ISSUED FOR TENDER	08/2015	G.O. J.C.
NO.	REVISIONS	DATE	DESIGN CHECK

<b>CH2MHILL.</b>	
DESIGNED BY: E. LUI	CHECKED BY: R. PARIKH
DRAWN BY: G. OMORI	APPROVED BY: E. LUI
SCALE: 1:50	ISSUED FOR CONSTRUCTION BY: T. TURZAK
DATE: 2015/08/13	DATE: 2015/08/13
CONSULTANT NO.: 474248	

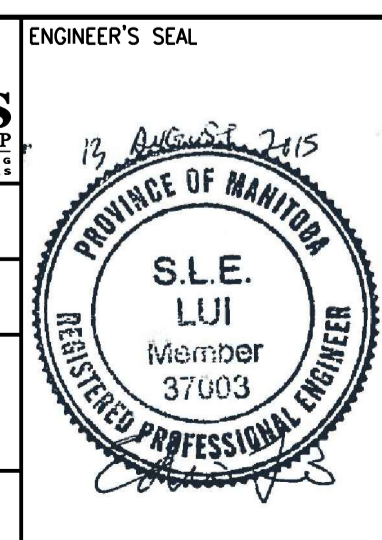

<b>THE CITY OF WINNIPEG</b> WATER AND WASTE DEPARTMENT SOUTH END WATER POLLUTION CONTROL CENTRE SEWPCC UPGRADING/EXPANSION PROJECT STRUCTURAL HIGH RATE CLARIFICATION BUILDING SECTION A - PART A		
CITY DRAWING NUMBER 1-0102-SGAD-K006	SHEET 00	REV. A1