


WATER SERVICE INFORMATION

ADDRESS	SIZE (mm) MATERIAL (STREET)	SIZE (mm) MATERIAL (PROP.)	SHORT & LONG MEASUREMENT	CORP. LOCATION	REMARKS
592 FLEET AVE	20	20	10.3 WWL HOUSE	OPP OF S/C	SERVICED OFF DALY S N
RESIDENTIAL	CU	CU	48.43 WWL PEMBINA HWY		
594 FLEET AVE	20	20	10.30 WWL HOUSE	1.5 E OF S/C	SERVICED OFF DALY S N
RESIDENTIAL	CU	CU	48.43 WWL PEMBINA HWY		
411 PEMBINA HWY	12	12	8.09 EWL BLDG	OPP OF S/C	SERVICED OFF DALY S N
RESIDENTIAL	LEAD	LEAD	OPP WL PEMBINA HWY		

* SERVICES TO BE RENEWED TO R. ALL OTHERS TO BE RECONNECTED

NOTE: CHAINAGES SHOWN ARE ALONG N. R. OF DALY STREET N.

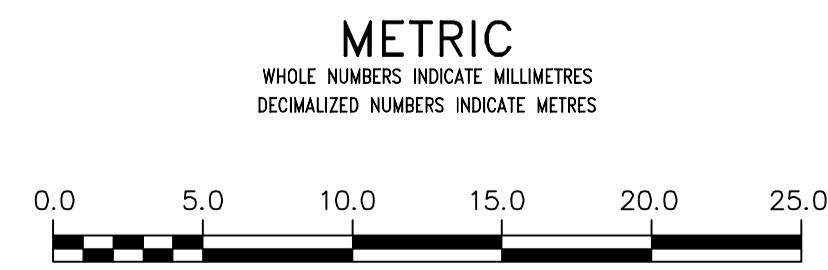

WARNING

IF POWER EQUIPMENT OR EXPLOSIVES ARE TO BE USED FOR EXCAVATION ON THIS PROJECT THE CONTRACTOR MUST:

- 1) NOTIFY THE GAS COMPANY OF THE PROPOSED LOCATION OF EXCAVATION.
- 2) TAKE PRECAUTION TO AVOID DAMAGE TO GAS COMPANY INSTALLATIONS.

SEE PROVINCIAL REGULATION 210/72 FOR DETAILS

LOCATION APPROVED UNDERGROUND STRUCTURES

SUPV. U/G STRUCTURES COMMITTEE DATE

NOTE: LOCATION OF UNDERGROUND STRUCTURES AS SHOWN ARE BASED ON THE BEST INFORMATION AVAILABLE BUT NO GUARANTEE IS GIVEN THAT ALL EXISTING UTILITIES ARE SHOWN OR THAT THE GIVEN LOCATIONS ARE EXACT. CONFIRMATION OF EXISTENCE AND EXACT LOCATION OF ALL SERVICES MUST BE OBTAINED FROM THE INDIVIDUAL UTILITIES BEFORE PROCEEDING WITH CONSTRUCTION.

B.M. ELEV.	NO.	REVISIONS	DATE	BY

DESIGNED BY	MK	CHECKED BY	SC
DRAWN BY	RS	APPROVED BY	KZ
SCALE:		RELEASED FOR CONSTRUCTION	
HORIZONTAL	1:250		
VERTICAL	1:50		
DATE	2015 07 23	DATE	
PLOT DATE:	2015 07 23		

ENGINEER'S SEAL

ORIGINAL SIGNED BY
S.J.R. COURNOYER
15/07/23

CONSULTANT DRAWING NUMBER

THE CITY OF WINNIPEG
WATER AND WASTE DEPARTMENT
ENGINEERING DIVISION

2015 SUPPLEMENTAL WATERMAIN RENEWALS
CONTRACT 14

DALY STREET NORTH
W R. OF PEMBINA HIGHWAY TO
E R. OF PEMBINA HIGHWAY

SHEET 2 OF 11
CITY DRAWING NUMBER
D-14046