



DALY ST N FOR CONTINUATION SEE DWG D-14046

FOR CONTINUATION SEE DWG D-14047

PEMBINA HIGHWAY

FLEET AVE

3+30.000 MATCHLINE (SEE DWG. D-14054)

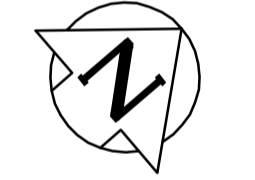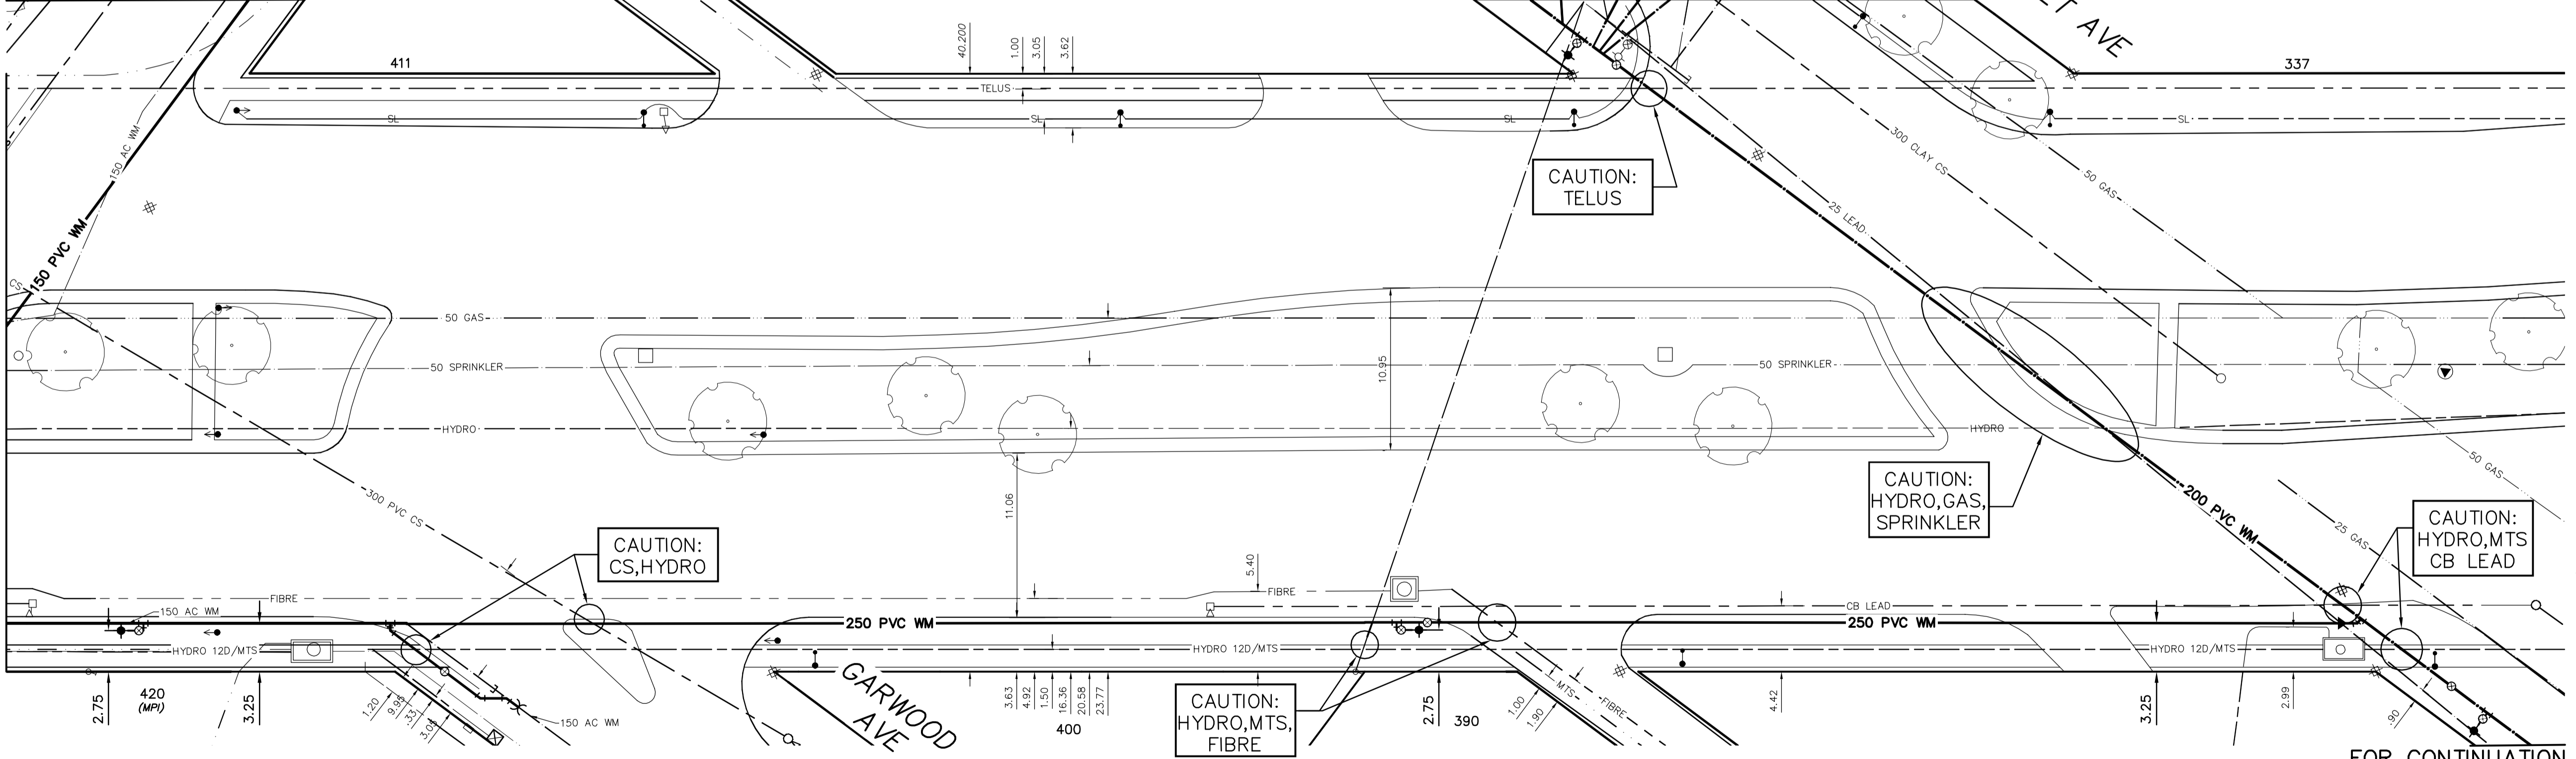

NOTE: CHAINAGES SHOWN ARE ALONG E. R. OF PEMBINA AVE.

FOR INDEX (SEE D-14045)

FOR CONTINUATION SEE DWG D-14047

METRIC
WHOLE NUMBERS INDICATE MILLIMETRES
DECIMALIZED NUMBERS INDICATE METRES

FOR SERVICE TABLE SEE D-14053

WARNING
IF POWER EQUIPMENT OR EXPLOSIVES ARE TO BE USED FOR EXCAVATION ON THIS PROJECT THE CONTRACTOR MUST:
1) NOTIFY THE GAS COMPANY OF THE PROPOSED LOCATION OF EXCAVATION.
2) TAKE PRECAUTION TO AVOID DAMAGE TO GAS COMPANY INSTALLATIONS.
SEE PROVINCIAL REGULATION 210/72 FOR DETAILS

LOCATION APPROVED UNDERGROUND STRUCTURES

SUPV. U/G STRUCTURES COMMITTEE	DATE

NOTE: LOCATION OF UNDERGROUND STRUCTURES AS SHOWN ARE BASED ON THE BEST INFORMATION AVAILABLE BUT NO GUARANTEE IS GIVEN THAT ALL EXISTING UTILITIES ARE SHOWN OR THAT THE GIVEN LOCATIONS ARE EXACT. CONFIRMATION OF EXISTENCE AND EXACT LOCATION OF ALL SERVICES MUST BE OBTAINED FROM THE INDIVIDUAL UTILITIES BEFORE PROCEEDING WITH CONSTRUCTION.

B.M. ELEV.

NO.	REVISIONS	DATE	BY

DESIGNED BY	MK	CHECKED BY	SC
DRAWN BY	RS	APPROVED BY	SC
SCALE:		RELEASED FOR CONSTRUCTION	
HORIZONTAL	1: 250		
VERTICAL	1: 50		
DATE	2015 07 23	DATE	
PLOT DATE:	2015 07 23		

ENGINEER'S SEAL

ORIGINAL SIGNED BY S.J.R. COURNOYER 15/07/23

CONSULTANT DRAWING NUMBER

THE CITY OF WINNIPEG
WATER AND WASTE DEPARTMENT
ENGINEERING DIVISION

2015 SUPPLEMENTAL WATERMAIN RENEWALS CONTRACT 14
PEMBINA HIGHWAY
GARWOOD AVENUE TO FLEET AVENUE

SHEET 11 OF 11
CITY DRAWING NUMBER
D-14055