


WESTBOUND STREETSCAPING

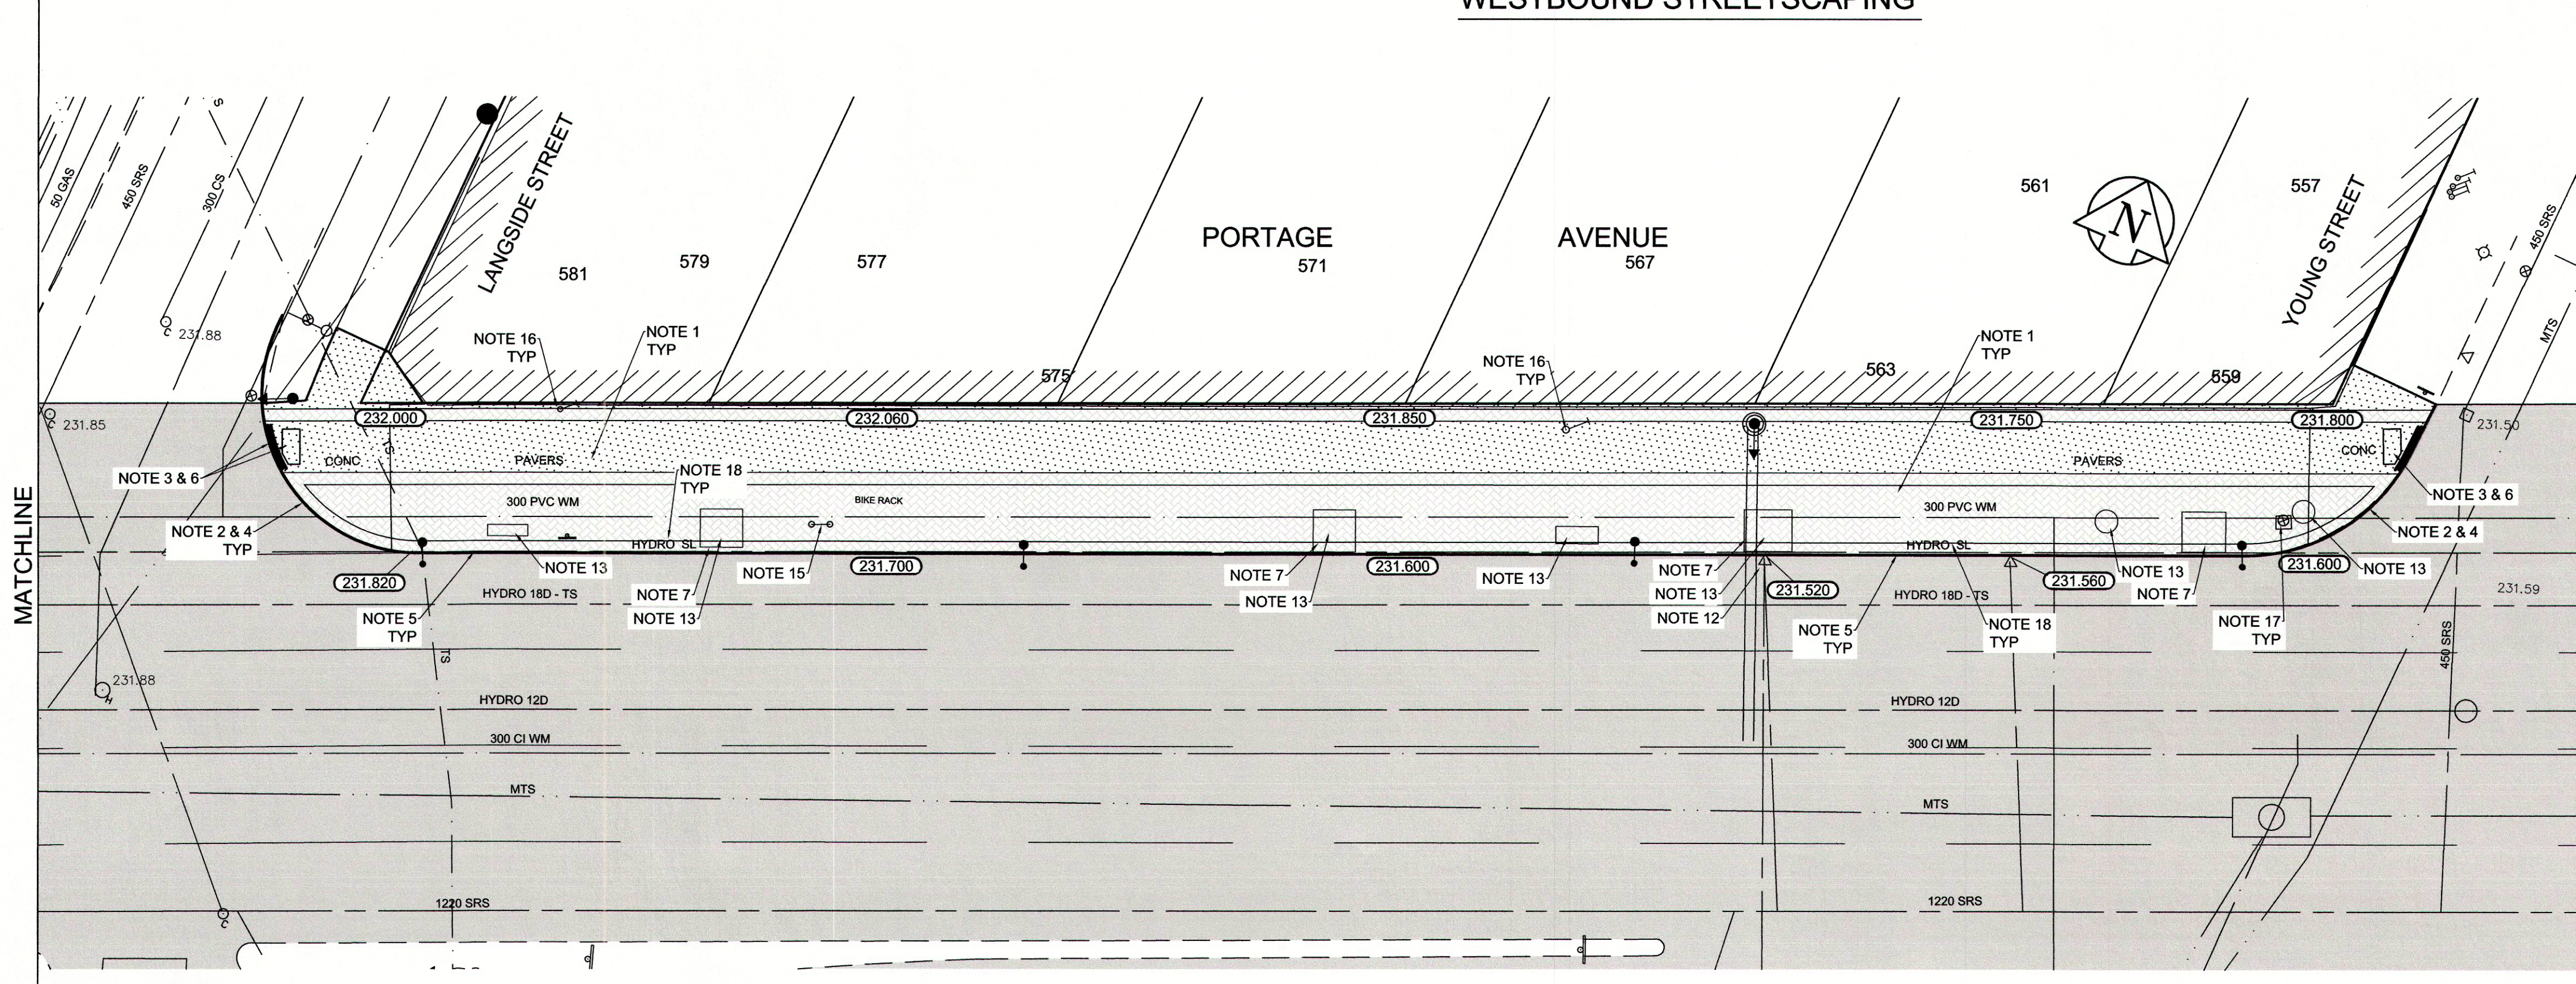

WESTBOUND STREETSCAPING

- CONSTRUCTION NOTES**
1. REMOVE EXISTING CONCRETE AND PAVING STONE SIDEWALK AND CONSTRUCT NEW 100mm SIDEWALK c/w PAVING STONE (SEE DETAIL 1 AND 2 ON CT-09)
  2. CONSTRUCT NEW MODIFIED BARRIER CURB (150mm AVG. HT. REVEAL, DOWELLED)
  3. RENEW EXISTING MONOLITHIC CURB RAMP (10mm HT. REVEAL, SEPARATE)
  4. REMOVE EXISTING BARRIER CURB
  5. RENEW EXISTING BARRIER CURB (100mm AVG. HT. REVEAL)
  6. INSTALL NEW DETECTABLE SURFACE WARNING TILE
  7. REMOVE EXISTING TREE WELL
  8. CONSTRUCT NEW CONCRETE TREE WELL (SEE DETAIL 3 ON CT-09)
  9. REMOVE AND REINSTALL EXISTING BENCH (BY OTHERS)
  10. REMOVE AND REINSTALL EXISTING GARBAGE BIN (BY OTHERS)
  11. INSTALL BUS PAD AND RELATED PAVING STONES (SEE DETAIL 4 ON CT-09)
  12. ADJUST EXISTING CATCHBASIN AND CURB INLET
  13. REMOVE AND REINSTALL EXISTING PLANTER
  14. REMOVE AND REINSTALL EXISTING BUS SHELTER (BY OTHERS)
  15. REMOVE AND REINSTALL EXISTING BIKE RACKS
  16. ADJUST EXISTING CURB STOP
  17. ADJUST EXISTING VALVE BOX
  18. INSTALL STREET LIGHT CONDUIT AS DIRECTED. NEW LIGHT STANDARD BASES INSTALLED BY OTHERS
  19. SEE DETAILS 5 AND 6 ON CT-09 FOR PAVER TREATMENT AT NEW CONCRETE BASES

	WATERMAIN		HYDRO		C PROFILE
	HYDRANT		M.T.S.		NORTH/WEST GUTTER
	VALVE		CONCRETE		MEDIAN GUTTER
	LAND DRAINAGE SEWER		ASPHALT		N/W PROPERTY LINE
	WASTEWATER SEWER		PROPERTY LINE		S/E PROPERTY LINE
	MANHOLE		SURVEY BAR		
	CATCH BASIN		ELEVATION		
	CURB INLET		TREE		
	JUNCTIONS		SIDEWALK RAMP		
	CULVERT		CONCRETE SIDEWALK		
	GAS		FENCE		
	EXISTING		LEGEND - PLAN		EXISTING
	PROPOSED		LEGEND - PROFILE		PROPOSED

LOCATION APPROVED UNDERGROUND STRUCTURES		B.M. 89R581 ELEV. 232.540	S.W. corner Portage Ave. & Sprague St., Tbl. on pipe, 4.8m E. of W.L. Sprague St. produced from the W. along the S.L. of Portage Ave.
SUPV. U/G STRUCTURES COMMITTEE	DATE		
NOTE: LOCATION OF UNDERGROUND STRUCTURES AS SHOWN ARE BASED ON THE BEST INFORMATION AVAILABLE, BUT NO GUARANTEE IS GIVEN THAT ALL EXISTING UTILITIES ARE SHOWN OR THAT THE GIVEN LOCATIONS ARE EXACT. CONFIRMATION OF EXISTENCE AND EXACT LOCATION OF ALL SERVICES MUST BE OBTAINED FROM THE INDIVIDUAL UTILITIES BEFORE PROCEEDING WITH CONSTRUCTION.			
0	ISSUED FOR TENDER	2015/07/30	BC
A	ISSUED FOR REVIEW	2015/07/24	KWR
NO.	REVISIONS	DATE	BY

**AECOM**

DESIGNED BY	BC	CHECKED BY	KWR
DRAWN BY	RT,PB	APPROVED BY	
HOR. SCALE:	1:150	RELEASED FOR CONSTRUCTION BY:	
VERTICAL:		DATE	July 30/15

ENGINEER'S SEAL

PROVINCE OF MANITOBA

REGISTERED PROFESSIONAL ENGINEER

FINDLAY

Member

23820

2015/07/30

CONSULTANT DRAWING NO. CT-07

**THE CITY OF WINNIPEG**

Winnipeg PUBLIC WORKS DEPARTMENT ENGINEERING DIVISION

PORTAGE AVENUE  
FURBY STREET TO YOUNG STREET  
SIDEWALK STREETSCAPING

WESTBOUND SIDEWALK STREETSCAPING  
FURBY STREET TO YOUNG STREET

CITY DRAWING NUMBER P-3469-07

SHEET 07 OF 10