



PAVEMENT REHABILITATION AND SIDEWALK WORKS SEE DRAWINGS CT-04 TO CT-06

WORKS CONTINUE AS THIN BITUMINOUS OVERLAY FOR SIDEWALK STREETSCAPING SEE DRAWINGS CT-07 TO CT-09

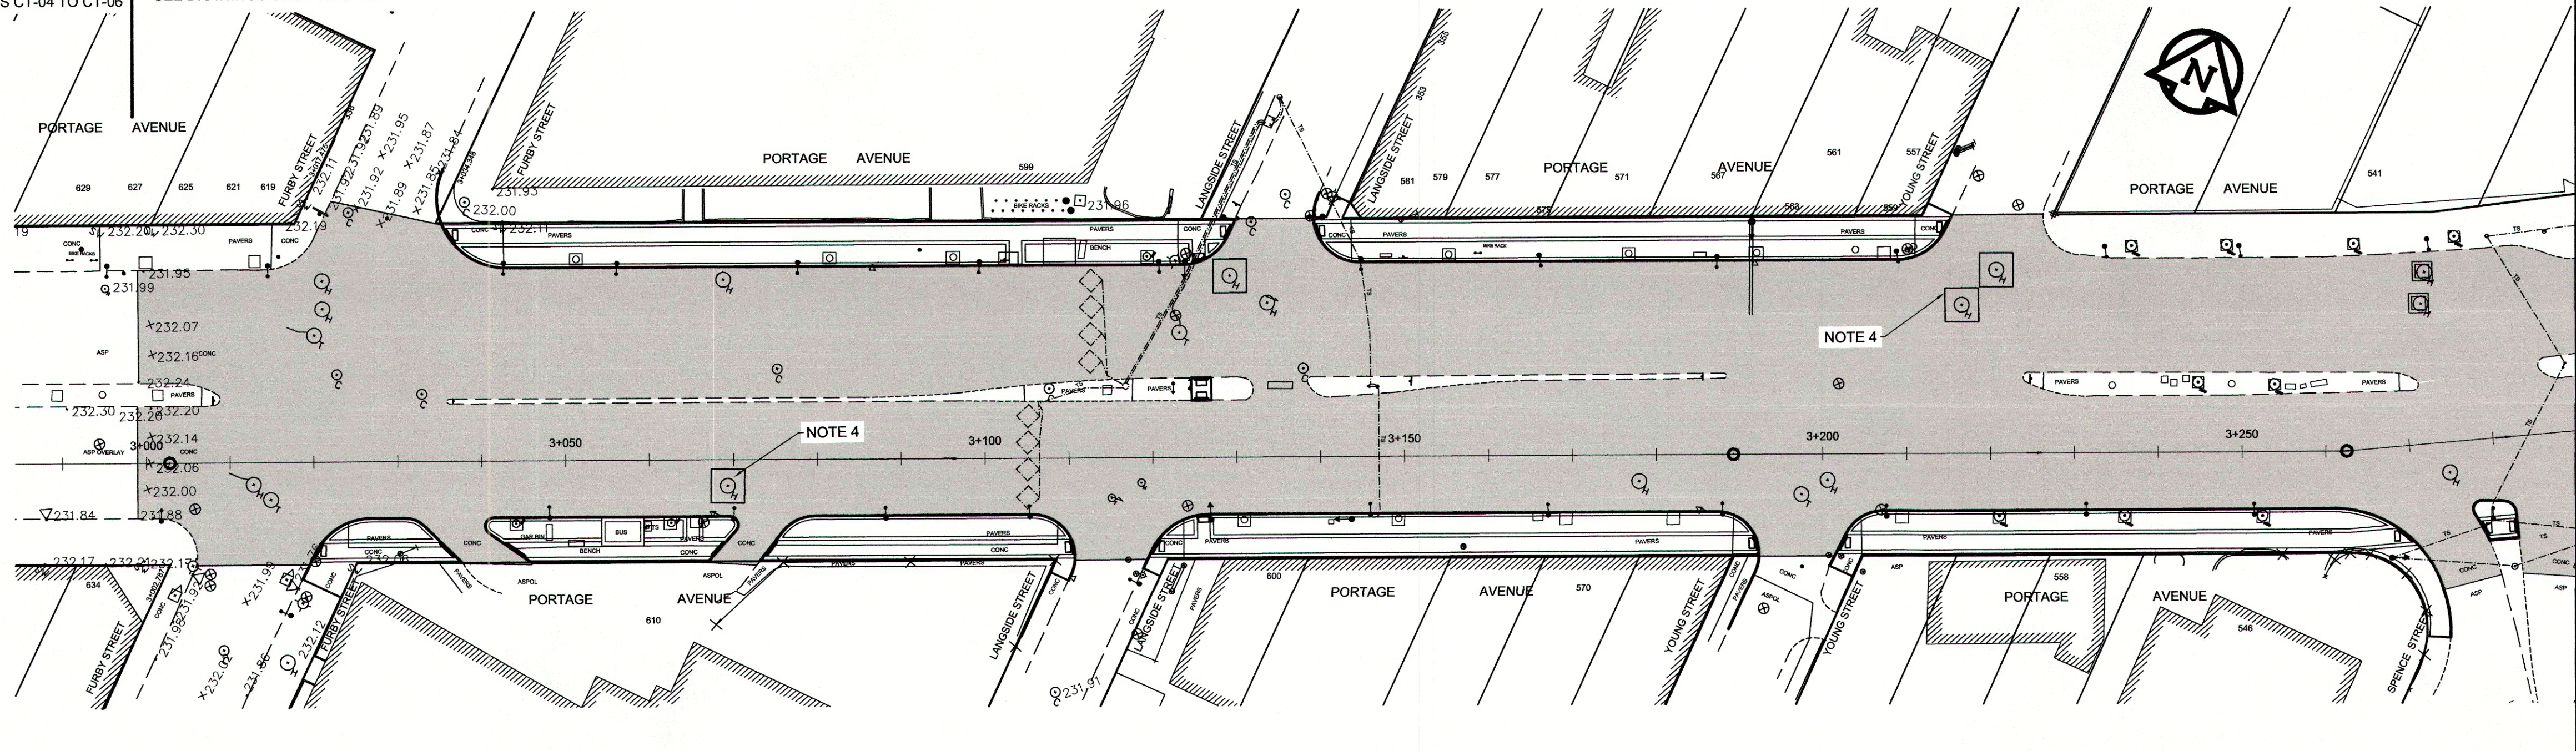

MATCHLINE 3+290

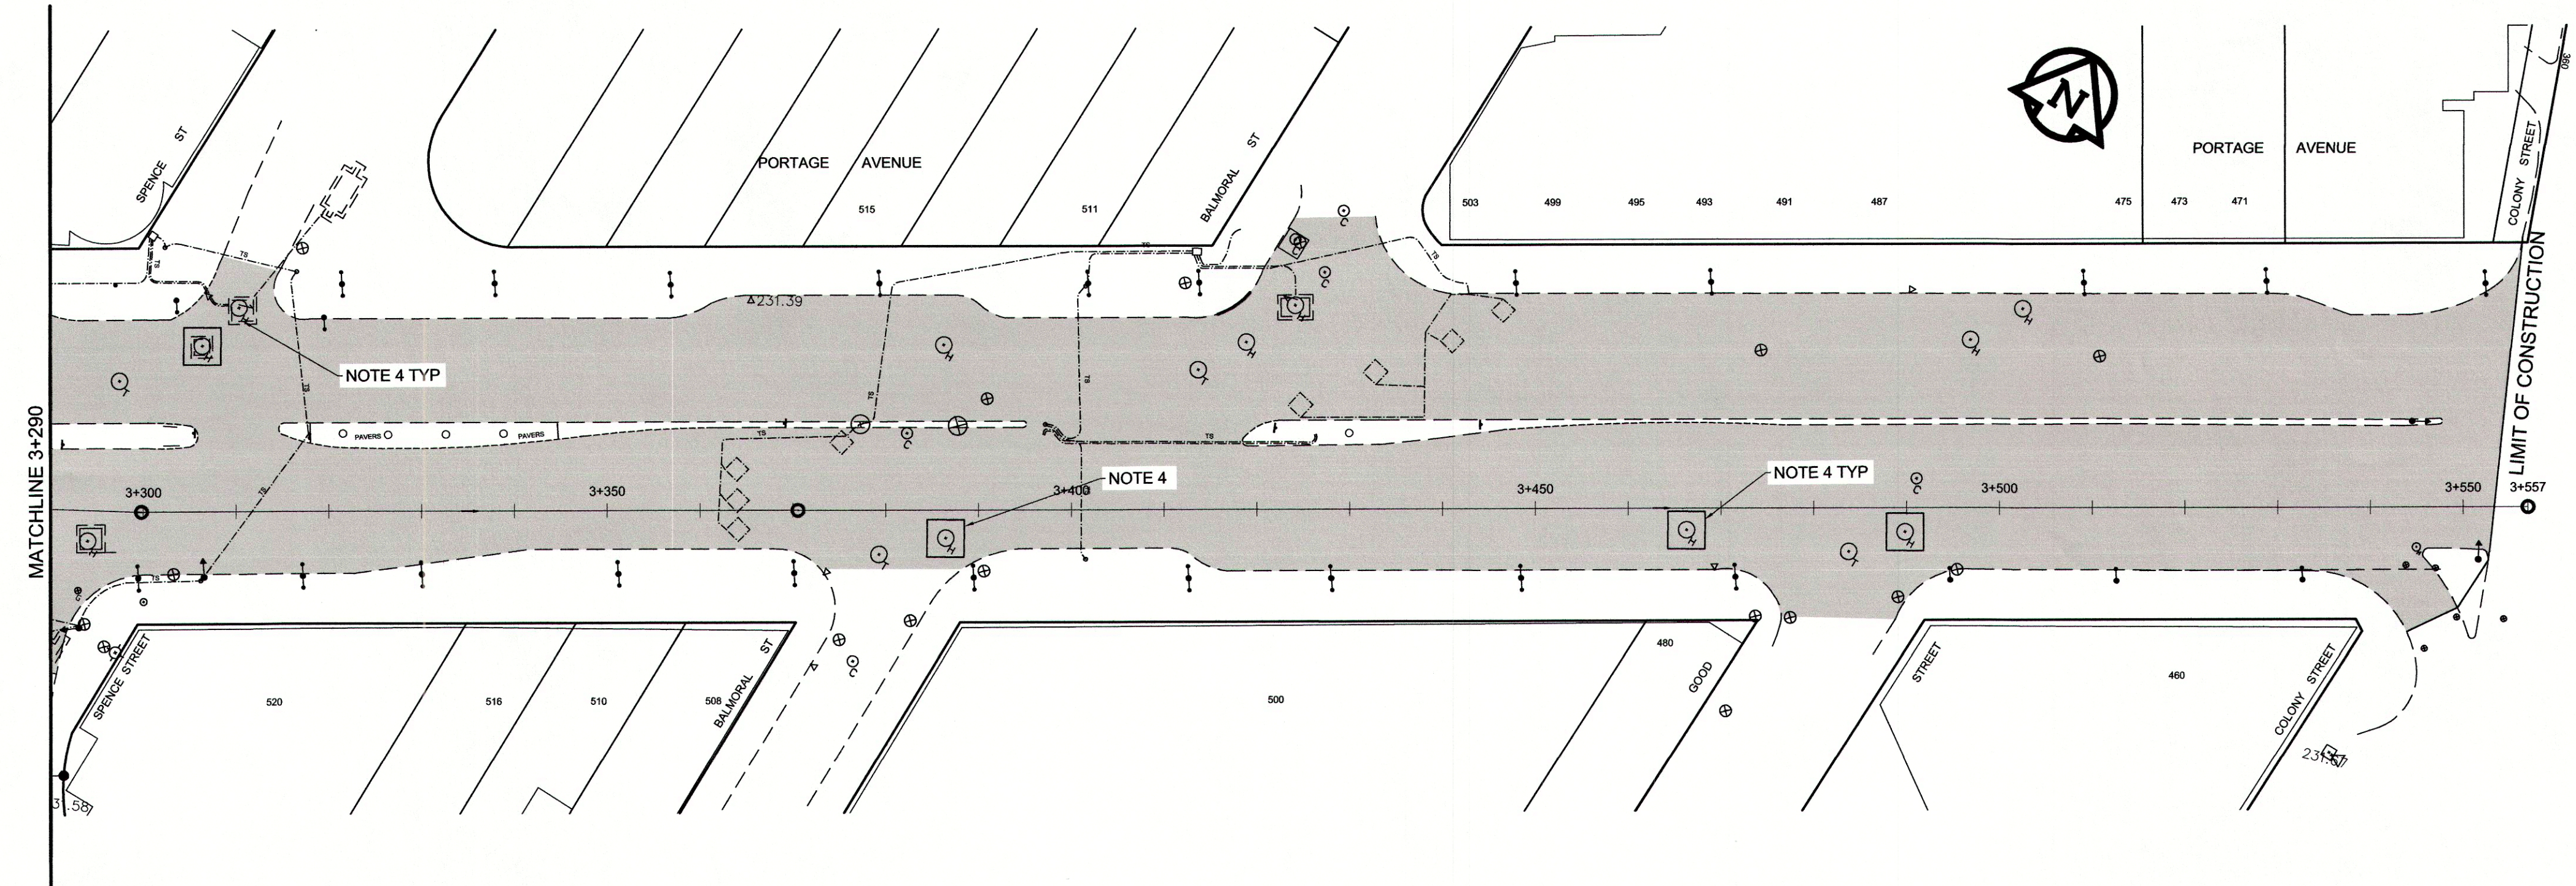

CONSTRUCTION NOTES

1. PAVEMENT, CURB AND SIDEWALK REPAIRS TO BE COMPLETED AS REQUIRED.
2. MANHOLE AND CATCHBASIN RISERS INSTALLED AS REQUIRED.
3. CONSTRUCT NEW ASPHALTIC CONCRETE OVERLAY TYPE 1A (AVERAGE THICKNESS 65 mm).
4. REMOVE EXISTING CONCRETE AND PLACE 200mm REINFORCED CONCRETE.

EXISTING	LEGEND - PLAN	PROPOSED	EXISTING	LEGEND - PLAN	PROPOSED	EXISTING	LEGEND - PROFILE	PROPOSED	
	WATERMAIN HYDRANT			LAND DRAINAGE SEWER			MANHOLE		CATCH BASIN
	CURB INLET			CULVERT GAS			CONCRETE ASPHALT		PROPERTY LINE
	SURVEY BAR		ELEVATION		TREE		SIDEWALK RAMP		CONCRETE SIDEWALK
	FENCE		Ç PROFILE		EXISTING		PROPOSED		EXISTING

LOCATION APPROVED UNDERGROUND STRUCTURES

SUPV. U/G STRUCTURES COMMITTEE _____ DATE _____

NOTE:
LOCATION OF UNDERGROUND STRUCTURES AS SHOWN ARE BASED ON THE BEST INFORMATION AVAILABLE. BUT NO GUARANTEE IS GIVEN THAT ALL EXISTING UTILITIES ARE SHOWN OR THAT THE GIVEN LOCATIONS ARE EXACT. CONFIRMATION OF EXISTENCE AND EXACT LOCATION OF ALL SERVICES MUST BE OBTAINED FROM THE INDIVIDUAL UTILITIES BEFORE PROCEEDING WITH CONSTRUCTION.

B.M. 89R581	S.W. corner Portage Ave. & Sprague St., Tbt. on p.p.		
ELEV. 232.540	4.8m E. of W.L. Sprague St. produced from the W. along the S.L. of Portage Ave.		
0	ISSUED FOR TENDER	2015/07/30	BC
A	ISSUED FOR REVIEW	2015/07/24	KWR
NO.	REVISIONS	DATE	BY

DESIGNED BY: BC	CHECKED BY: KWR
DRAWN BY: RT, PB	APPROVED BY:
HOR. SCALE: 1:500	RELEASED FOR CONSTRUCTION BY:
VERTICAL:	DATE: JUL 30/15
DATE: 2014/03/25	

ENGINEER'S SEAL

PROVINCE OF MANITOBA

FINDLAY

Member

23820

2015/07/30

REGISTERED PROFESSIONAL ENGINEER

CONSULTANT DRAWING NO. CT-10

METRIC

WHOLE NUMBERS INDICATE MILLIMETRES
DECIMALIZED NUMBERS INDICATE METRES

Certificate of Authorization
AECOM Canada Ltd.
Original dated on
No. 4671 Date: 2014/07/20

THE CITY OF WINNIPEG
PUBLIC WORKS DEPARTMENT
ENGINEERING DIVISION

PORTAGE AVENUE
FURBY STREET TO MEMORIAL BOULEVARD
OVERLAY

FURBY STREET TO MEMORIAL BOULEVARD

CITY DRAWING NUMBER	P-3469-10
SHEET	10 OF 10