

MH50002151
RIM 230.58
INV E 226.37
INV W 226.37
INV N 226.58

520

S-MA50002903
300 CSP

S-MA50002567
300 CLAY

PROSPER ST

S-MA70041583
250 PVC

S-MA50002568
300 CLAY

PROSPER ST

S-MA70041584
250 PVC

S-MA50002569
300 CLAY

524

528

530

532

534

536

540

542

544

546


MH70016915
RIM 230.25
INV E 226.60
INV W 226.65

550

EVANS ST

556

558

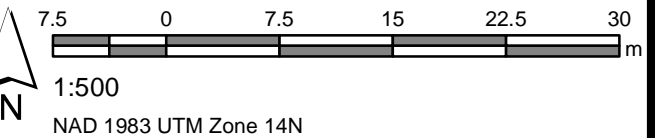

SITE CONSIDERATIONS:

Summer Inspections

LEGEND

- CS
- LDS
- CB Lead
- SEWER MANHOLE
- CATCH BASIN

Issue Status: Tender