

INV E 227.33
INV W 227.32

454

MH70004581
RIM
INV E 227.72
INV W 227.72

S-MA70011371
1200 CONCRETE

LAVALEE RD

S-MA70011372
1200 CONCRETE

117

S-MA70011372
1200 CSP

133

379


Seine River

Summer Inspections

LEGEND

- LDS
- CB Lead
- SEWER MANHOLE
- CATCH BASIN

SITE CONSIDERATIONS:
CONCRETE BARRIERS RESTRICT
IMMEDIATE ACCESS. OBTAIN
PERMISSION TO ACCESS LAND AS
NECESSARY.

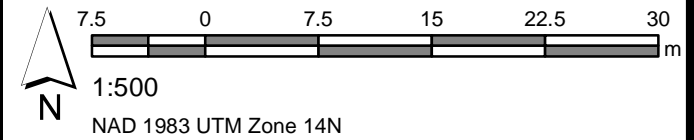

Issue Status: Tender