

MH20002081
RIM 236.38
INV E 232.17
INV W 232.17

S-MA20002278
750 CONCRETE

S-MA20002274
250 CONCRETE

MH20002082
RIM 236.28
INV E 232.97
INV W 232.97

1088

1084

1080


1076

S-MA20002277
750 CONCRETE

MH20002080
RIM 236.10
INV N 232.15
INV W 232.15

S-MA20002284
250 CONCRETE

S-MA20002337
900 CMP
S-MA20002337
750 UNKNOWN

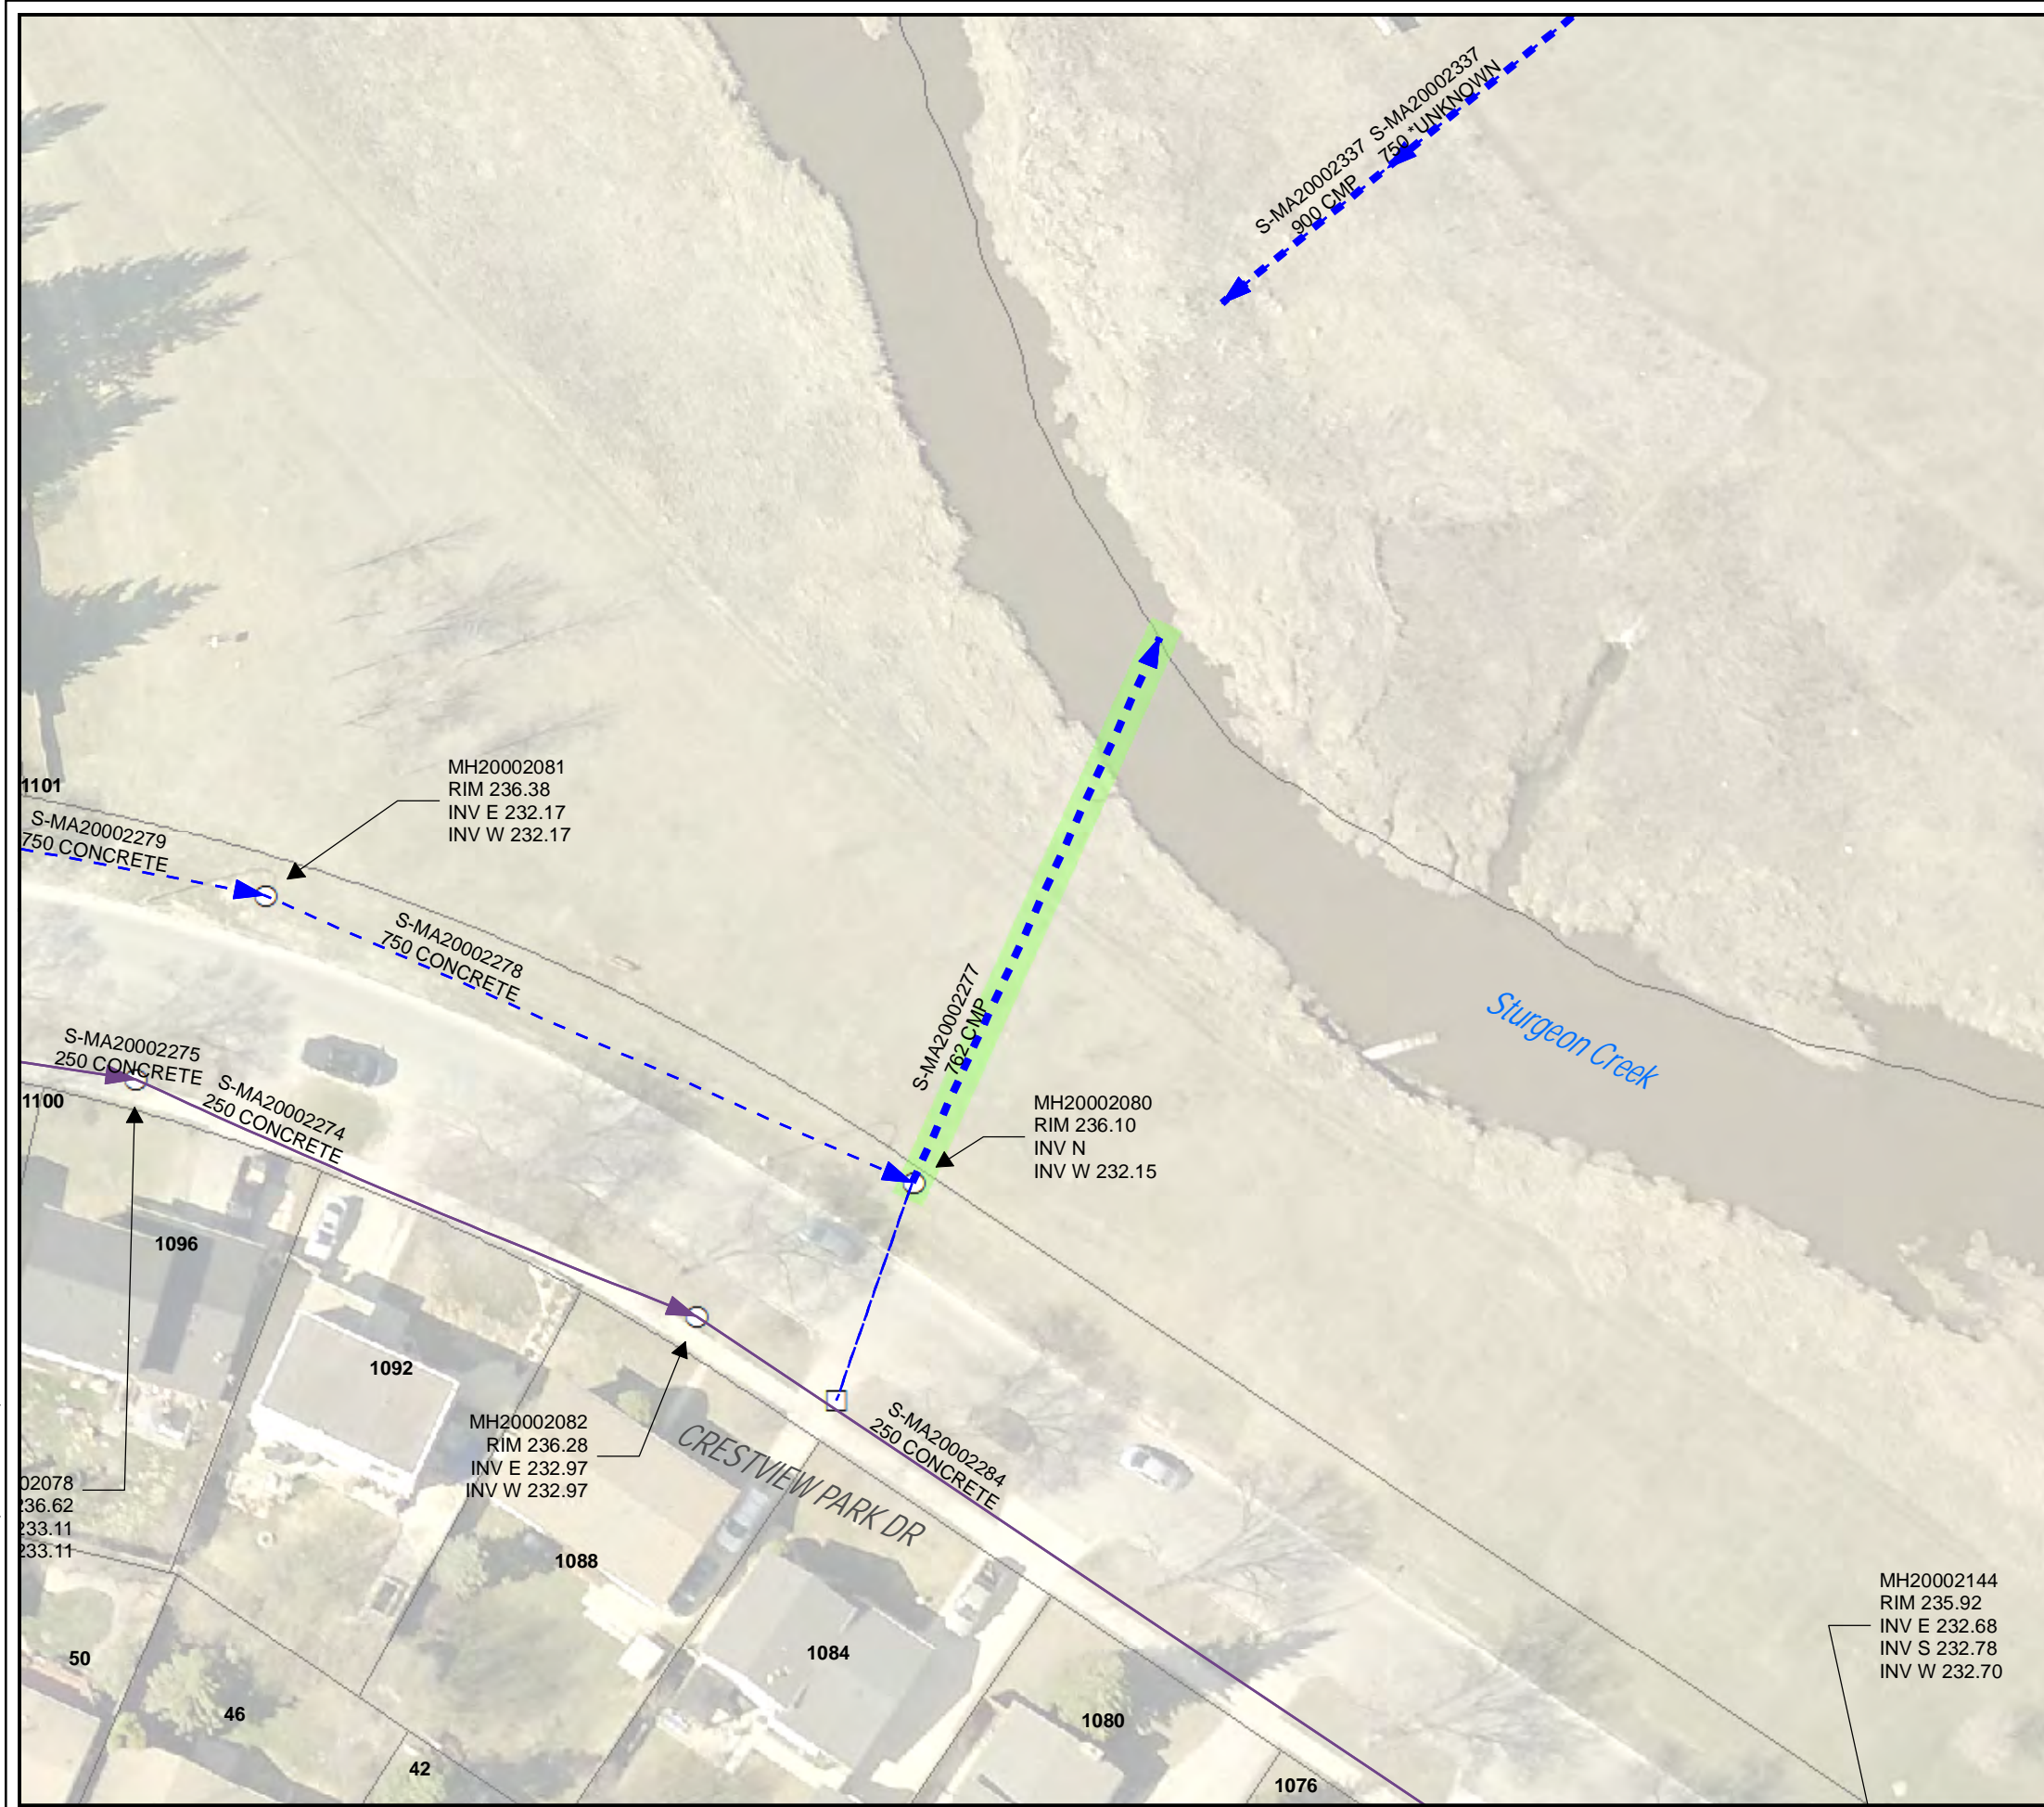


Sonar Required

LEGEND

- LDS
- WWS
- CB Lead
- SEWER MANHOLE
- CATCH BASIN

SITE CONSIDERATIONS:

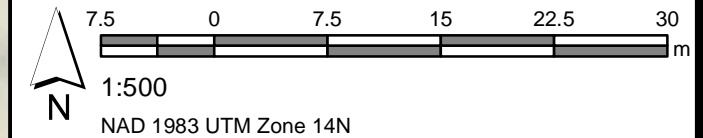

Issue Status: Tender