

## CITY OF WINNIPEG CENTRAL FREIGHT HOUSE WHEELCHAIR RAMP AND STAIR RETROFIT - DOOR 3 WINNIPEG, MANITOBA

CLIENT REVIEW SIGNATURE:



SHEET TITLE:

STAIR DETAILS

PROJECT NO: 2014052


DRAWN BY: RR

CHECKED BY: JV SCALE: AS NOTED

ISSUED FOR: CONSTRUCTION

ISSUE DATE: JULY 28, 2015

DATE PLOTTED 7/28/15

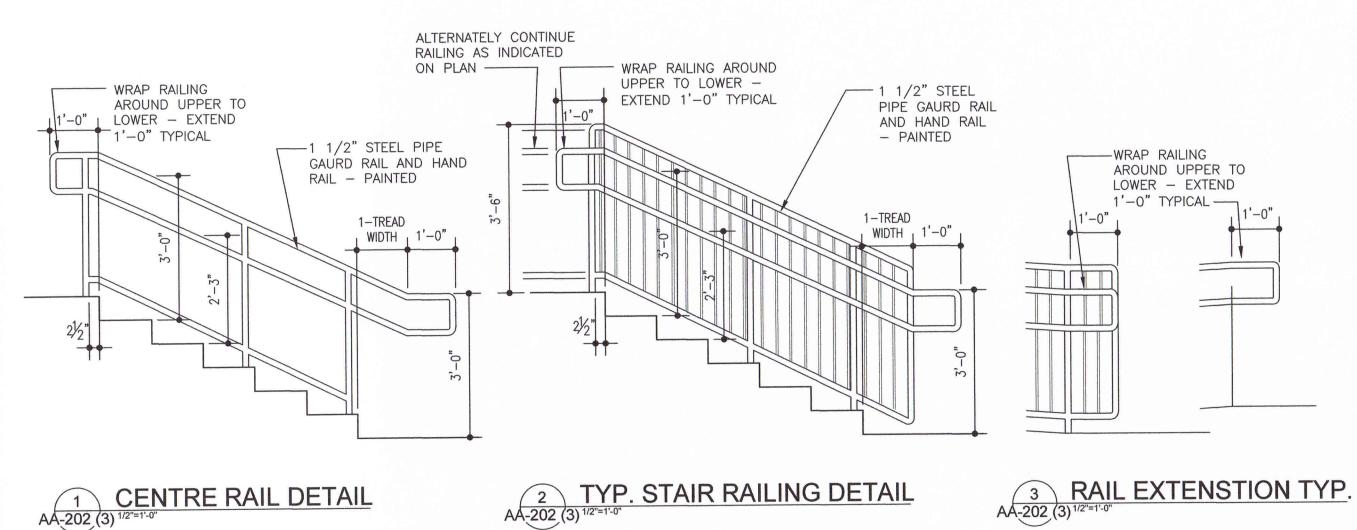

CENTRE RAIL DETAIL

AA-202 (3) 1/2"=1'-0"