


A1 SIZE 594mm x 841mm

PLOT: 2/28/2015 2:48:10 PM


FILE NAME: W140010_Scurfield-HG-01.dwg Saved By: diane

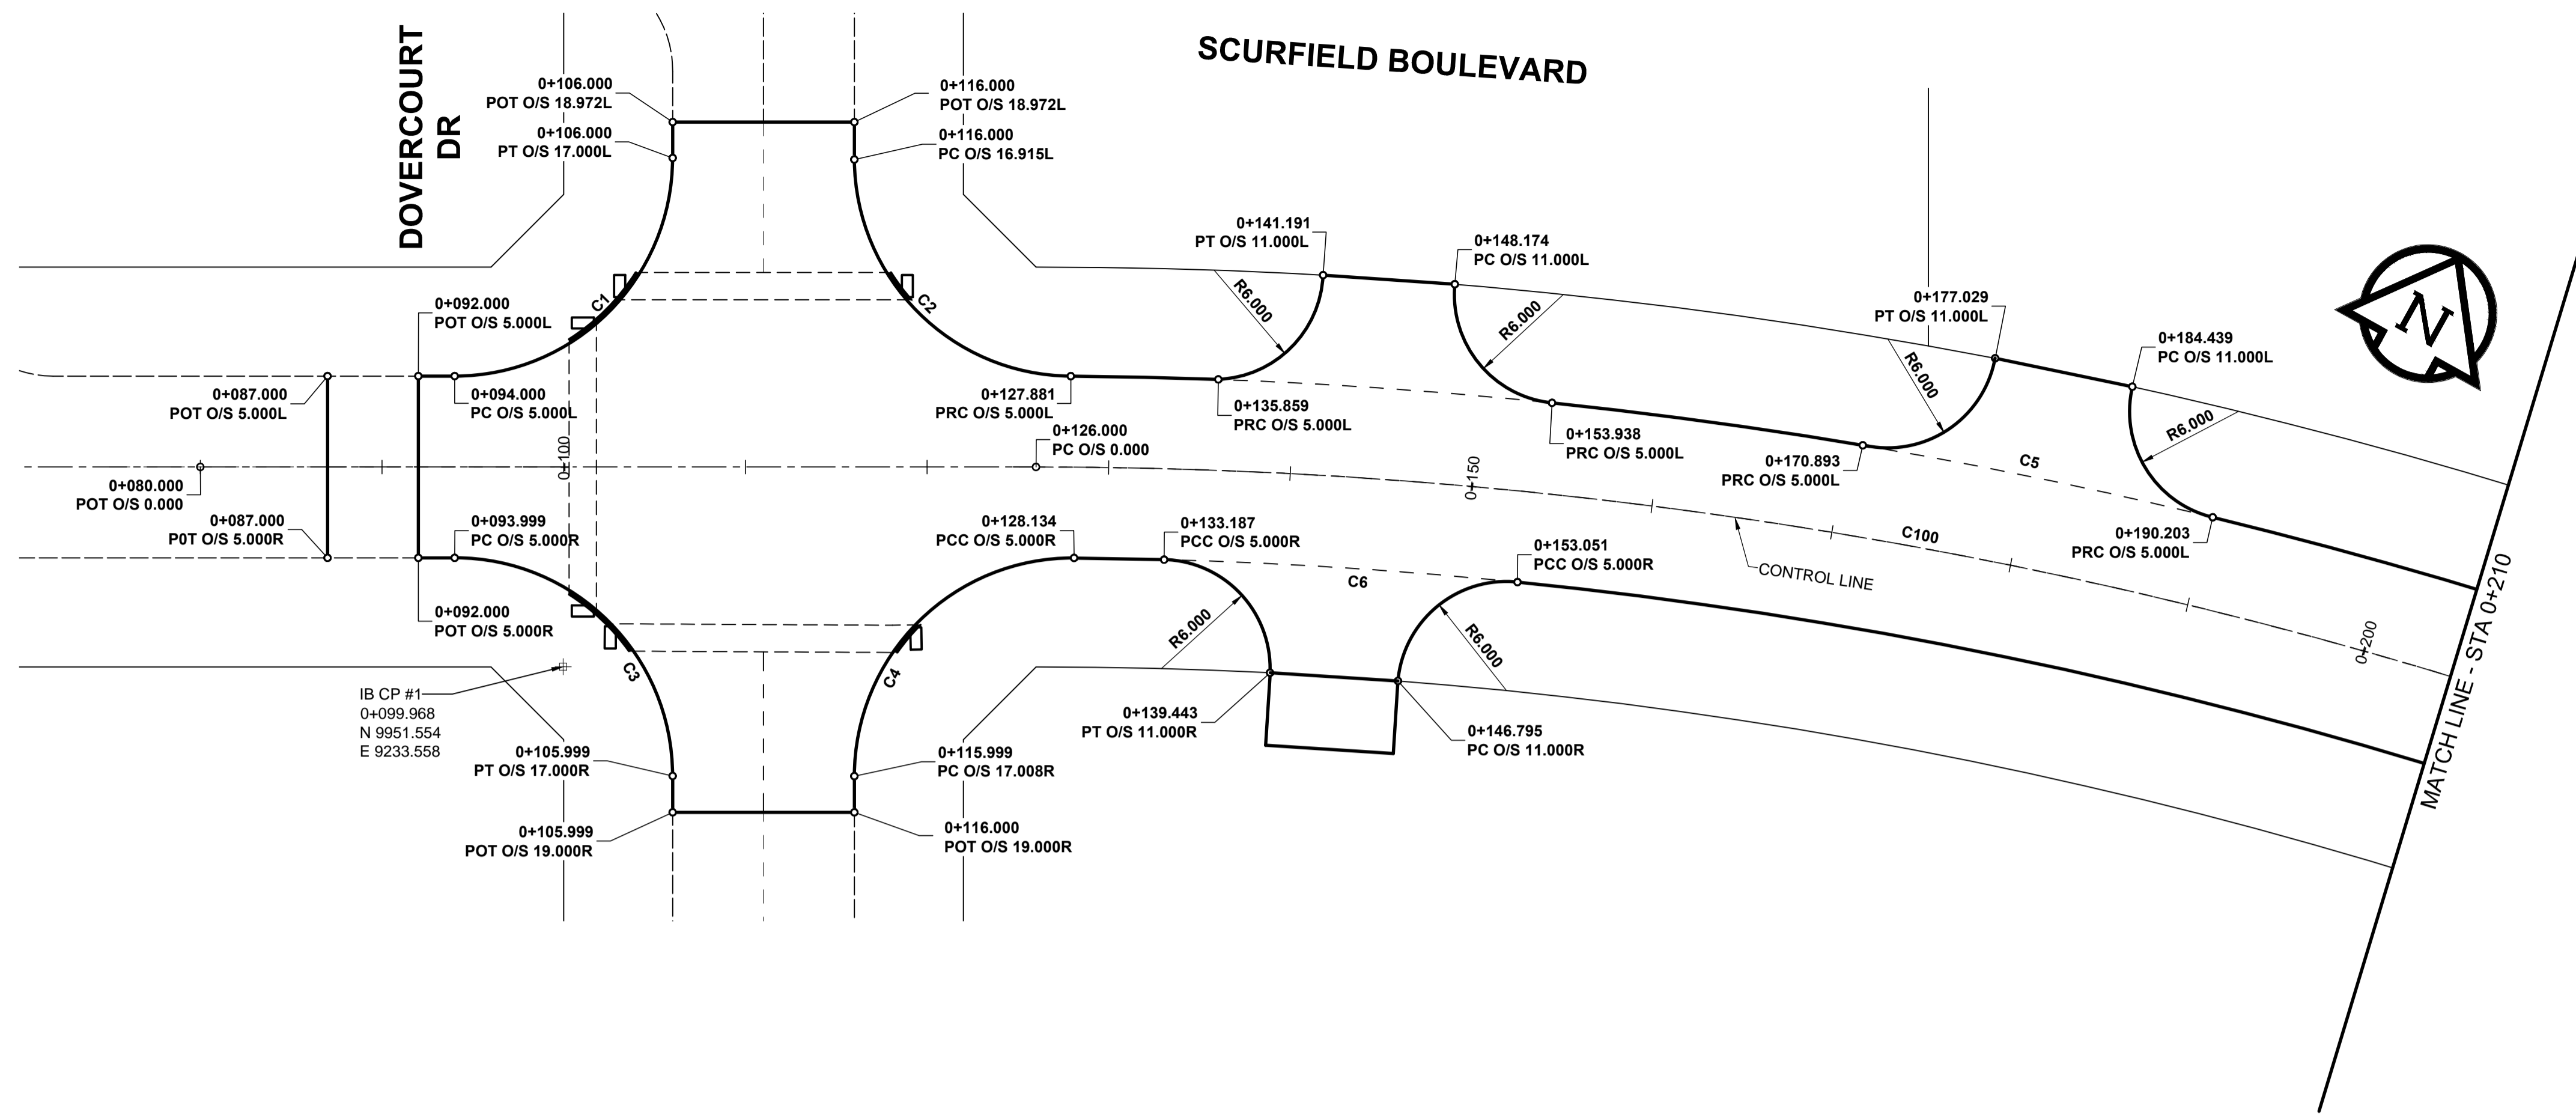

CURVE TABLE				
CURVE	RADIUS	LENGTH	DELTA	TANGENT
C1	12.000	18.849	89°59'59"	12.000
C2	12.000	18.687	89°13'32"	11.839
C3	12.000	18.850	90°00'01"	12.000
C4	12.000	18.945	90°27'16"	12.096
C5	273.904	122.189	25°33'35"	62.128
C6	263.904	117.660	25°32'42"	59.824

CONTROL LINE - COORDINATES		
NAME	NORTHING	EASTING
POT 0+080.000	9951.4825	9210.7665
PC 0+126.000	9973.7843	9250.9987
PT 0+248.025	10007.1327	9367.2919
PI 0+372.676	10013.6582	9491.7723
PI 0+438.457	10017.7517	9557.4255
POT 0+910.000	10029.1882	10028.8302

CONTROL LINE - CURVES				
CURVE	RADIUS	LENGTH	DELTA	TANGENT
C100	268.904	122.025	26°00'00"	62.081

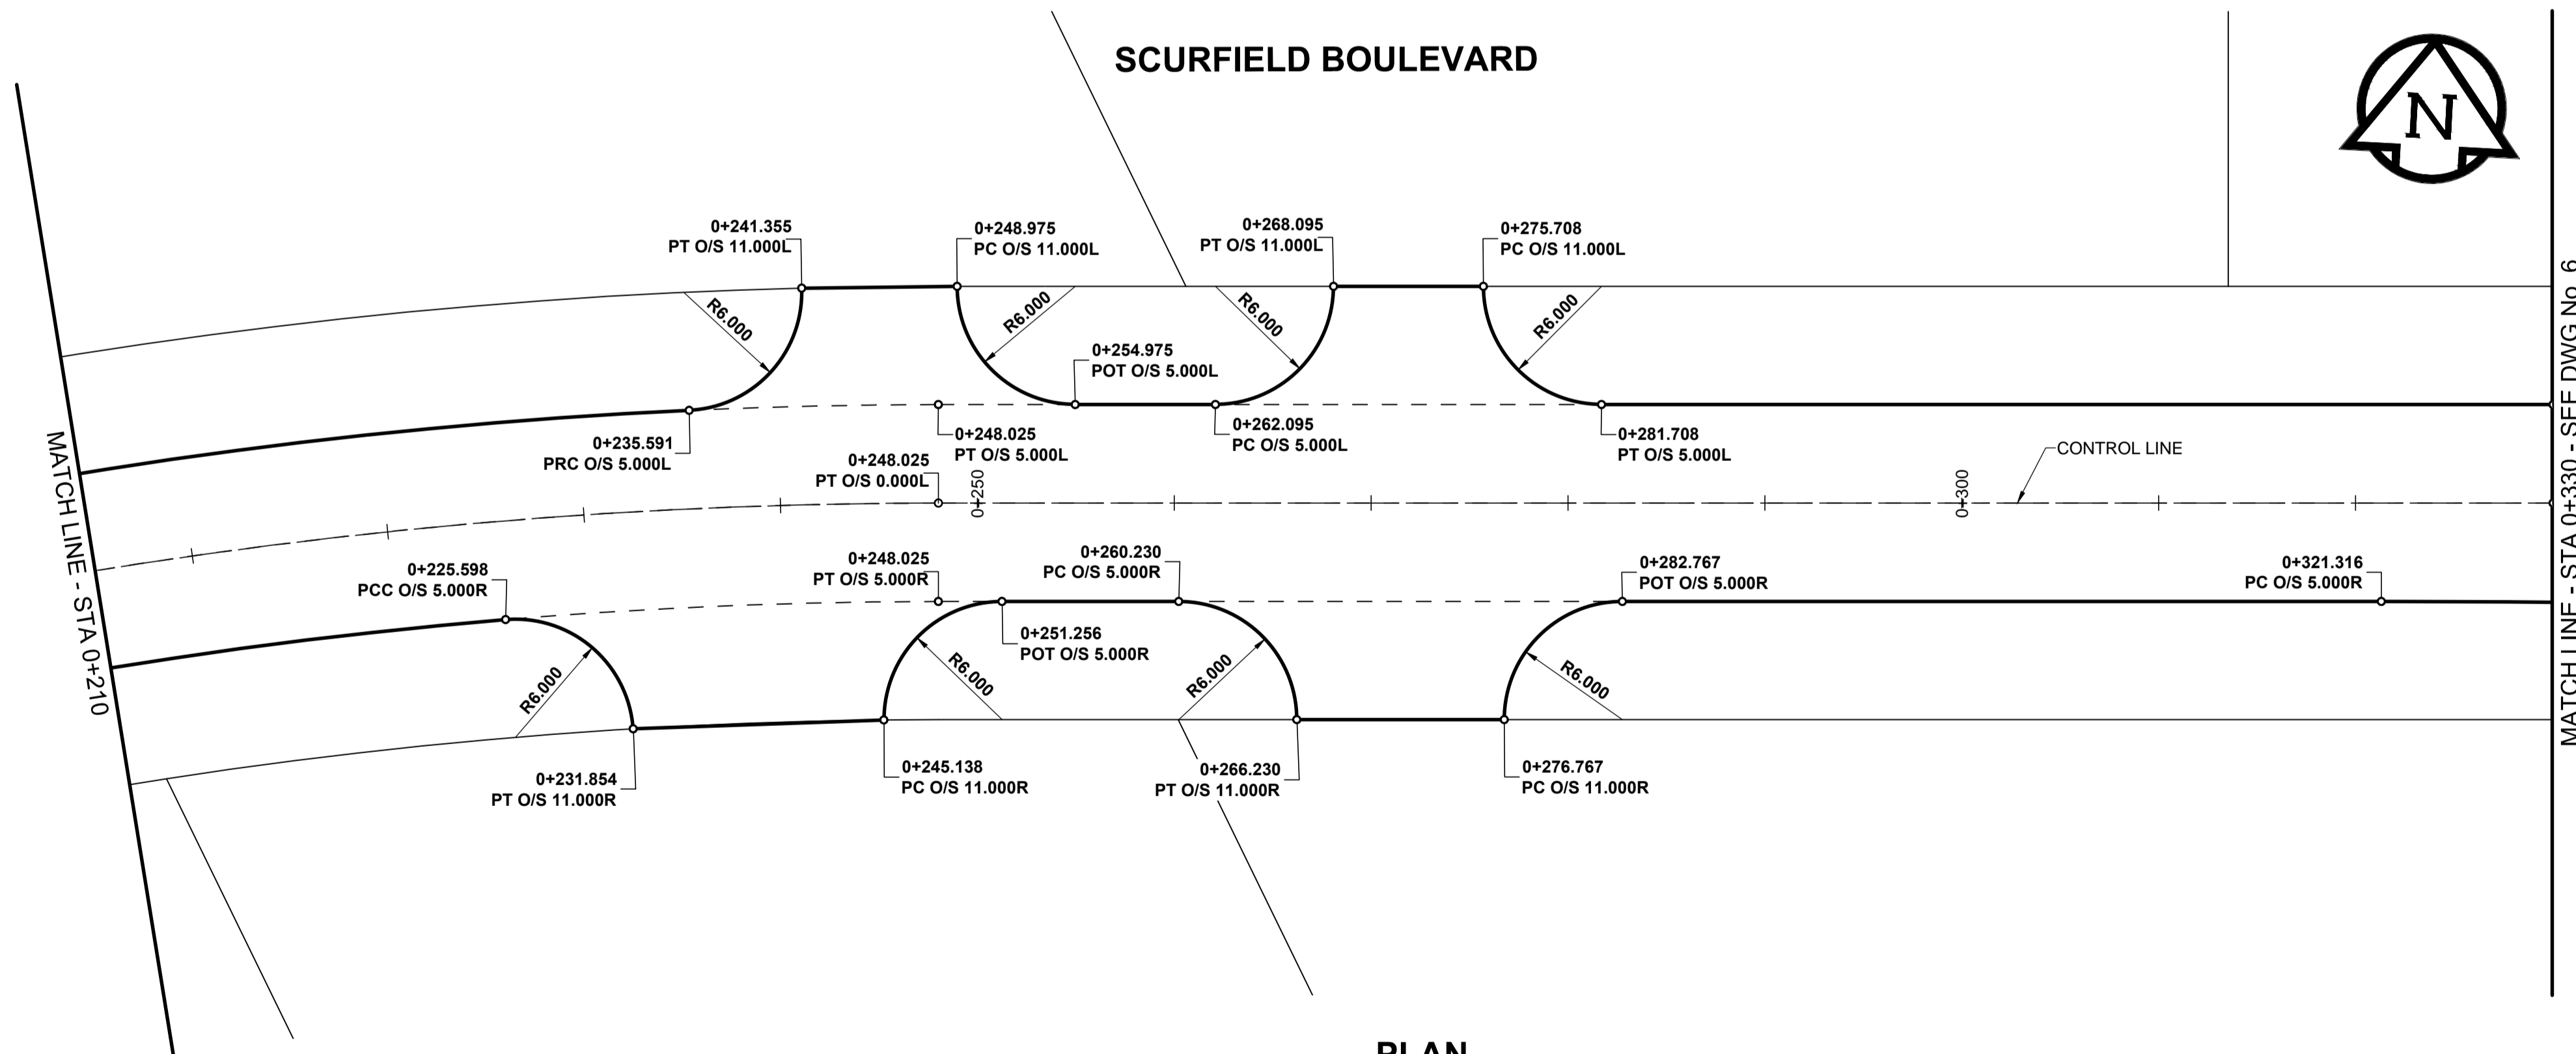

PLAN

SCALE: 1:250



METRIC
WHOLE NUMBERS INDICATE MILLIMETRES
DECIMALIZED NUMBERS INDICATE METRES

EXISTING	LEGEND - PLAN	NEW	EXISTING	LEGEND - PLAN	NEW	EXISTING	LEGEND - PLAN	NEW	
	GAS		MANHOLE		CONCRETE PAVEMENT		LOCATION APPROVED		UNDERGROUND STRUCTURES
	MTS		CATCH BASIN / CATCH PIT		CONC SIDEWALK / MEDIAN		SUPR. U/G STRUCTURES		DATE
	HYDRO		CURB INLET WITH BOX		ASPHALT PAVEMENT		COMMITTEE		NOTE:
	CATV / FIBRE OPTIC		TREE		PAVING STONE		LOCATION OF UNDERGROUND STRUCTURES		AS SHOWN ARE BASED ON THE BEST INFORMATION AVAILABLE. BUT NO GUARANTEE IS GIVEN THAT ALL EXISTING UTILITIES ARE SHOWN OR THAT THE GIVEN LOCATIONS ARE EXACT. CONFIRMATION OF EXISTENCE AND EXACT LOCATION OF ALL SERVICES MUST BE OBTAINED FROM THE INDIVIDUAL UTILITIES BEFORE PROCEEDING WITH CONSTRUCTION.
	TRAFFIC SIGNALS / PIT		TEST HOLE		GRAVEL		DATE		NOTE:
	LAND DRAINAGE SEWER		PROPERTY LINE		RAMP CURB		DATE		NOTE:
	SANITARY/COMBINED SEWER		SURVEY BAR		PLANING / REMOVAL		DATE		NOTE:
	SEWER SERV/DRAINAGE CONN		FENCE		DATE		DATE		NOTE:
	WATERMAIN		BOC / EDGE OF PAVEMENT		DATE		DATE		NOTE:
	SUBDRAIN		ELEVATION		DATE		DATE		NOTE:
	DITCH		TRAFFIC SIGN		DATE		DATE		NOTE:

NO.	REVISIONS	DATE	BY
B	ISSUED FOR TENDER	15/02/27	JGK
A	ISSUED FOR CLIENT REVIEW	15/02/02	JGK

DESIGNED BY	CHECKED BY
JGK	RPB
DRAWN BY	APPROVED BY
DML	BWB
HOR. SCALE	RELEASED FOR CONSTRUCTION
1:250	
VERT. SCALE	DATE
	15/02/02

PROFESSIONAL'S SEAL

 CONSULTANT DRAWING No.
 W140010 Scurfield-HG-01.dwg

THE CITY OF WINNIPEG
 PUBLIC WORKS DEPARTMENT
 ENGINEERING DIVISION
 2015 LOCAL STREET & ALLEY RENEWAL PROGRAM
SCURFIELD BOULEVARD
 DOVERCOURT DR TO WAVERLEY ST
 CONCRETE RECONSTRUCTION
HORIZONTAL GEOMETRY
 STA 0+075 TO STA 0+330

CITY DRAWING NUMBER: N/A
 SHEET 5 OF 14
 DRAWING No. 5
 REV B

APEGM
 Certificate of Authorization
 MORRISON HERSHFELD
 No. 1736
 BID OPPORTUNITY No. 8-2015