



SCURFIELD BOULEVARD

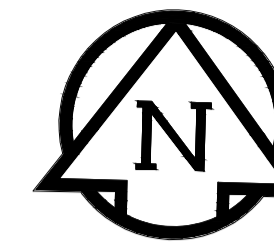


MATCH LINE - STA 0+630 - SEE DWG No. 6

MATCH LINE - STA 0+780

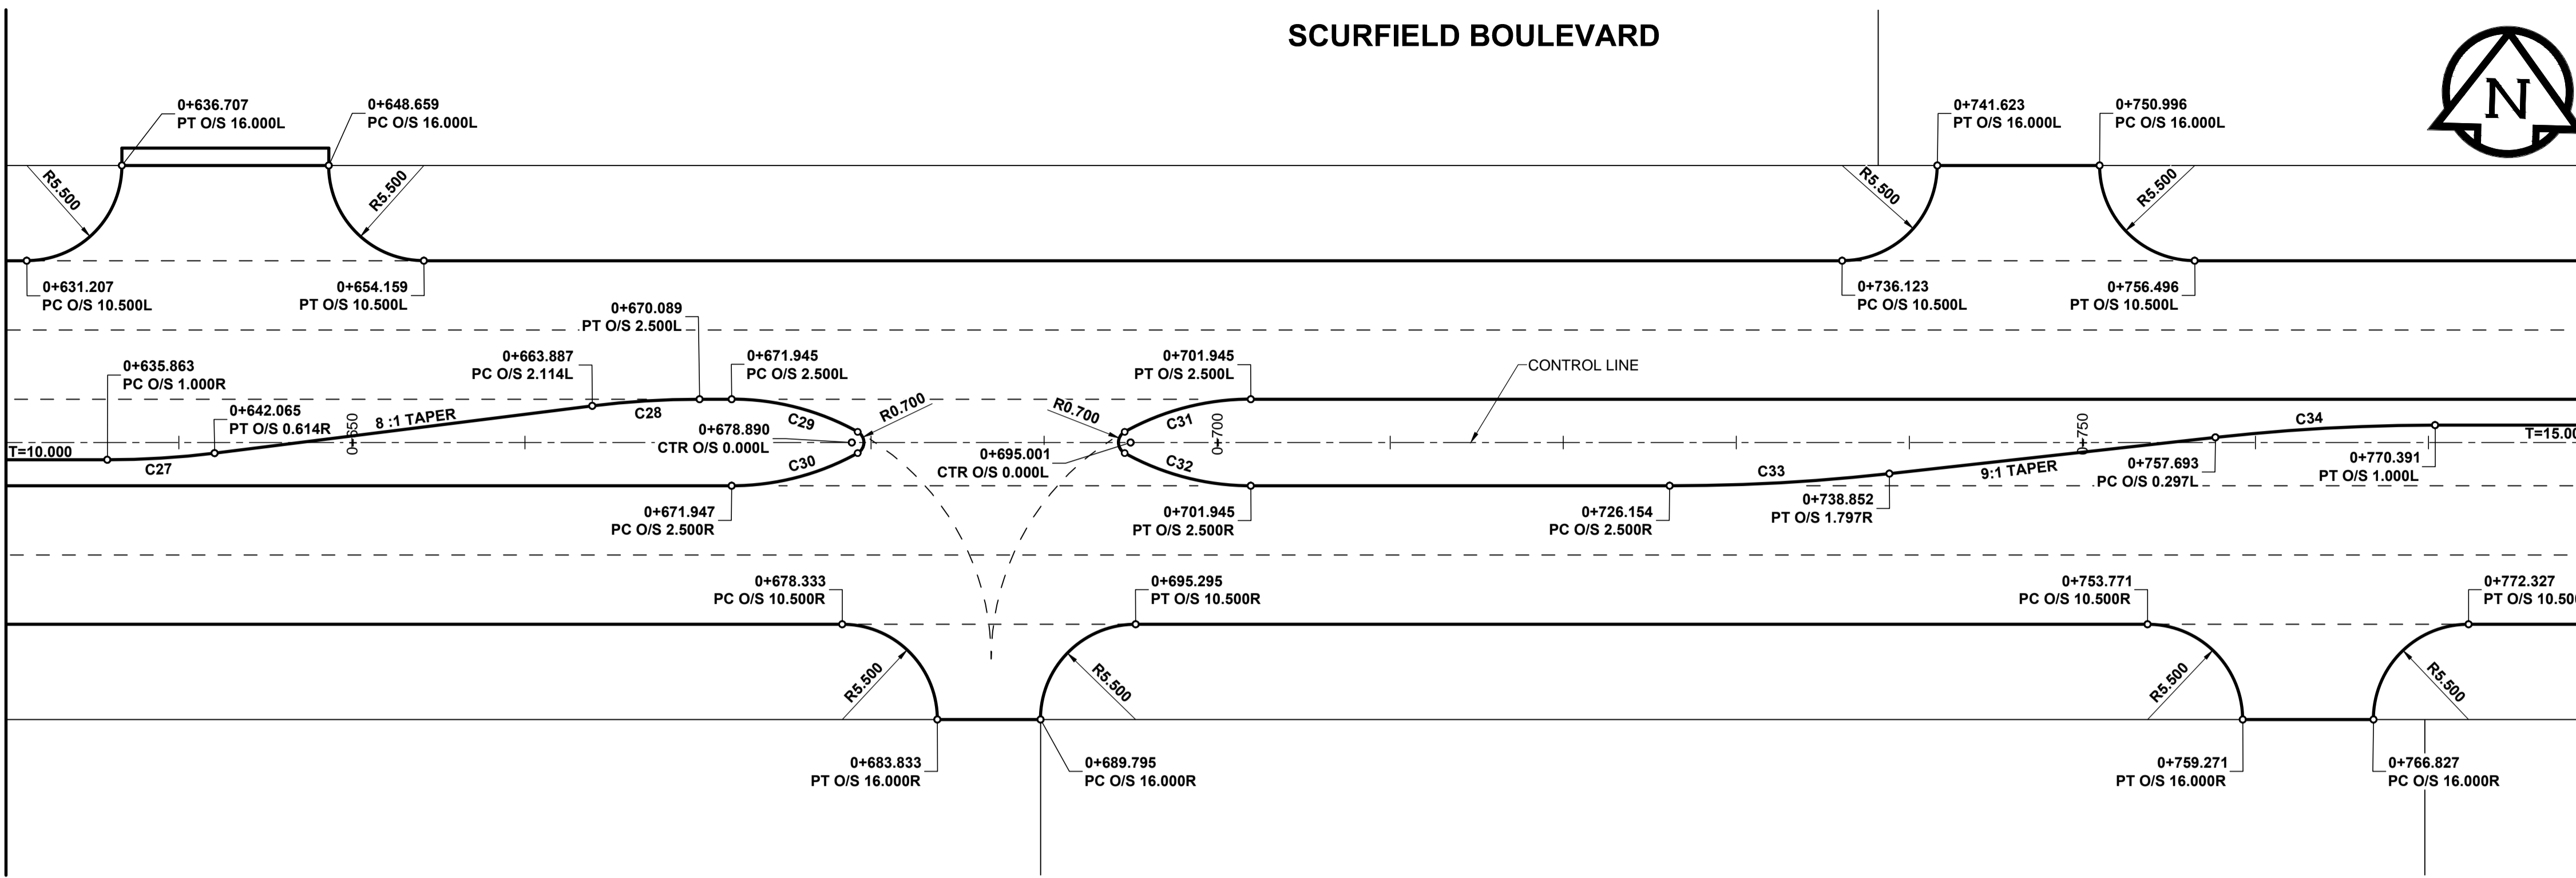


CURVE TABLE				
CURVE	RADIUS	LENGTH	DELTA	TANGENT
C27	50.000	6.218	7°07'30"	3.113
C28	50.000	6.218	7°07'30"	3.113
C29	15.000	7.607	29°03'30"	3.887
C30	15.000	7.607	29°03'30"	3.887
C31	15.000	7.607	29°03'30"	3.887
C32	15.000	7.607	29°03'30"	3.887
C33	115.000	12.726	6°20'25"	6.369
C34	115.000	12.726	6°20'25"	6.369

SCURFIELD BOULEVARD

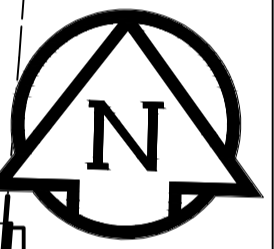

MATCH LINE - STA 0+780

WAVERLEY ST

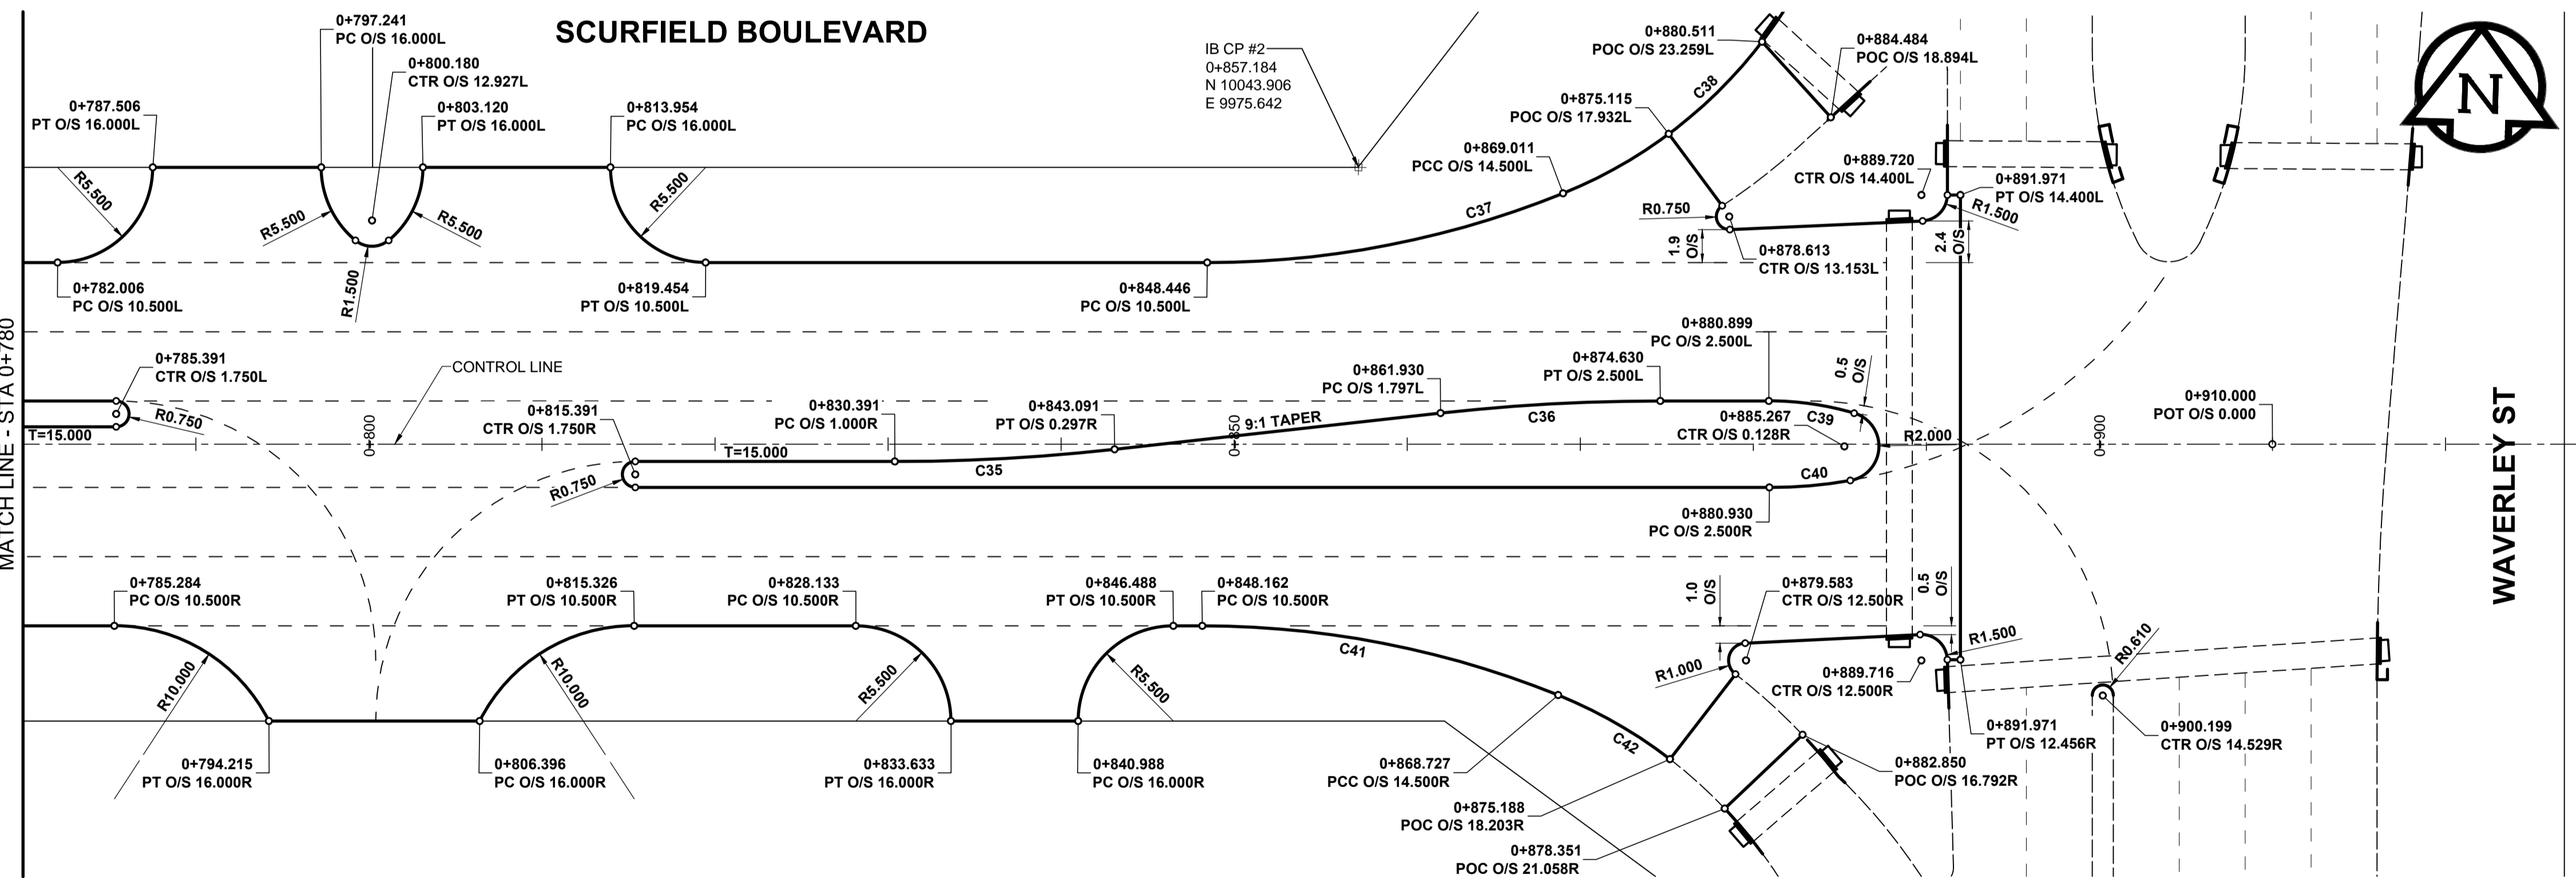


CURVE TABLE				
CURVE	RADIUS	LENGTH	DELTA	TANGENT
C35	115.000	12.726	6°20'25"	6.369
C36	115.000	12.726	6°20'25"	6.369
C37	54.864	21.080	22°00'50"	10.671
C38	27.432	17.124	35°45'55"	8.851
C39	17.500	5.000	16°22'11"	2.517
C40	27.500	4.701	9°47'40"	2.356
C41	54.864	21.080	22°00'50"	10.671
C42	27.432	7.471	15°36'14"	3.759

PLAN

SCALE: 1:250



METRIC
WHOLE NUMBERS INDICATE MILLIMETRES
DECIMAL NUMBERS INDICATE METRES

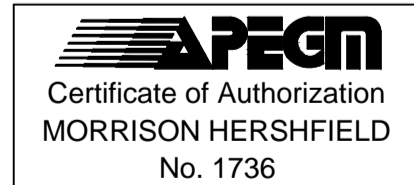

BID OPPORTUNITY No. 8-2015

EXISTING		NEW		EXISTING		NEW		EXISTING		NEW	
LEGEND - PLAN		LEGEND - PLAN		LEGEND - PLAN		LEGEND - PLAN		LEGEND - PLAN		LEGEND - PLAN	
	GAS		MANHOLE		CONCRETE PAVEMENT		LOCATION APPROVED		GBM 75-011		PROFESSIONAL'S SEAL
	MTS		CATCH BASIN / CATCH PIT		CONC SIDEWALK / MEDIAN		SUPR. U/G STRUCTURES		0.91 m aluminum pipe on polystyrene base, 3.1 m E. of W.L. Waverley St. & 45.5 m S. of most Nty. part of cut Cor. on N. side of Scurfield Blvd.		REGISTERED PROFESSIONAL ENGINEER
	HYDRO		CURB INLET WITH BOX		ASPHALT PAVEMENT		DATE COMMITTEE		PAVING STONE		MORRISON HERSHFIELD
	CATV / FIBRE OPTIC		TREE		PAVING STONE		NOTE:		GRAVEL		DESIGNED BY JGK
	TRAFFIC SIGNALS / PIT		TEST HOLE		RAMP CURB		LOCATION OF UNDERGROUND STRUCTURES AS SHOWN ARE BASED ON THE BEST INFORMATION AVAILABLE. BUT NO GUARANTEE IS GIVEN THAT ALL EXISTING UTILITIES ARE SHOWN OR THAT THE GIVEN LOCATIONS ARE EXACT. CONFIRMATION OF EXISTENCE AND EXACT LOCATION OF ALL SERVICES MUST BE OBTAINED FROM THE INDIVIDUAL UTILITIES BEFORE PROCEEDING WITH CONSTRUCTION.		PLANING / REMOVAL		DRAWN BY DML
	LAND DRAINAGE SEWER		PROPERTY LINE		PLANING / REMOVAL		DATE		CHECKED BY RPB		HOR. SCALE 1:250
	SANITARY / COMBINED SEWER		SURVEY BAR		PLANING / REMOVAL		ISSUED FOR TENDER 15/02/27 JGK		APPROVED BY BWB		VERT. SCALE
	SEWER SERV / DRAINAGE CONN		FENCE		PLANING / REMOVAL		ISSUED FOR CLIENT REVIEW 15/02/02 JGK		RELEASED FOR CONSTRUCTION		CONSULTANT DRAWING No. W140010_Scurfield-HG-03.dwg
	WATERMAIN		BOC / EDGE OF PAVEMENT		PLANING / REMOVAL		REVISIONS		DATE 15/02/02		THE CITY OF WINNIPEG
	SUBDRAIN		ELEVATION (33.100)		PLANING / REMOVAL		2015 LOCAL STREET & ALLEY RENEWAL PROGRAM		SHEET 7 OF 14		SCURFIELD BOULEVARD
	DITCH		TRAFFIC SIGN		PLANING / REMOVAL		DOVERCOURT DR TO WAVERLEY ST		DRAWING No. 7		CONCRETE RECONSTRUCTION
	EXISTING		LEGEND - PLAN		PLANING / REMOVAL		HORIZONTAL GEOMETRY		REV B		ENGINEERING DIVISION
	NEW		LEGEND - PLAN		PLANING / REMOVAL		STA 0+630 TO STA 0+930		2015 LOCAL STREET & ALLEY RENEWAL PROGRAM		CONCRETE RECONSTRUCTION

THE CITY OF WINNIPEG
PUBLIC WORKS DEPARTMENT
ENGINEERING DIVISION

2015 LOCAL STREET & ALLEY RENEWAL PROGRAM
SCURFIELD BOULEVARD
DOVERCOURT DR TO WAVERLEY ST
CONCRETE RECONSTRUCTION
HORIZONTAL GEOMETRY
STA 0+630 TO STA 0+930

CITY DRAWING NUMBER: N/A
SHEET 7 OF 14
DRAWING No. 7
REV B