


REF. or DRAWING No. **299**  
 DETAILS  
 SP10160  
 file #

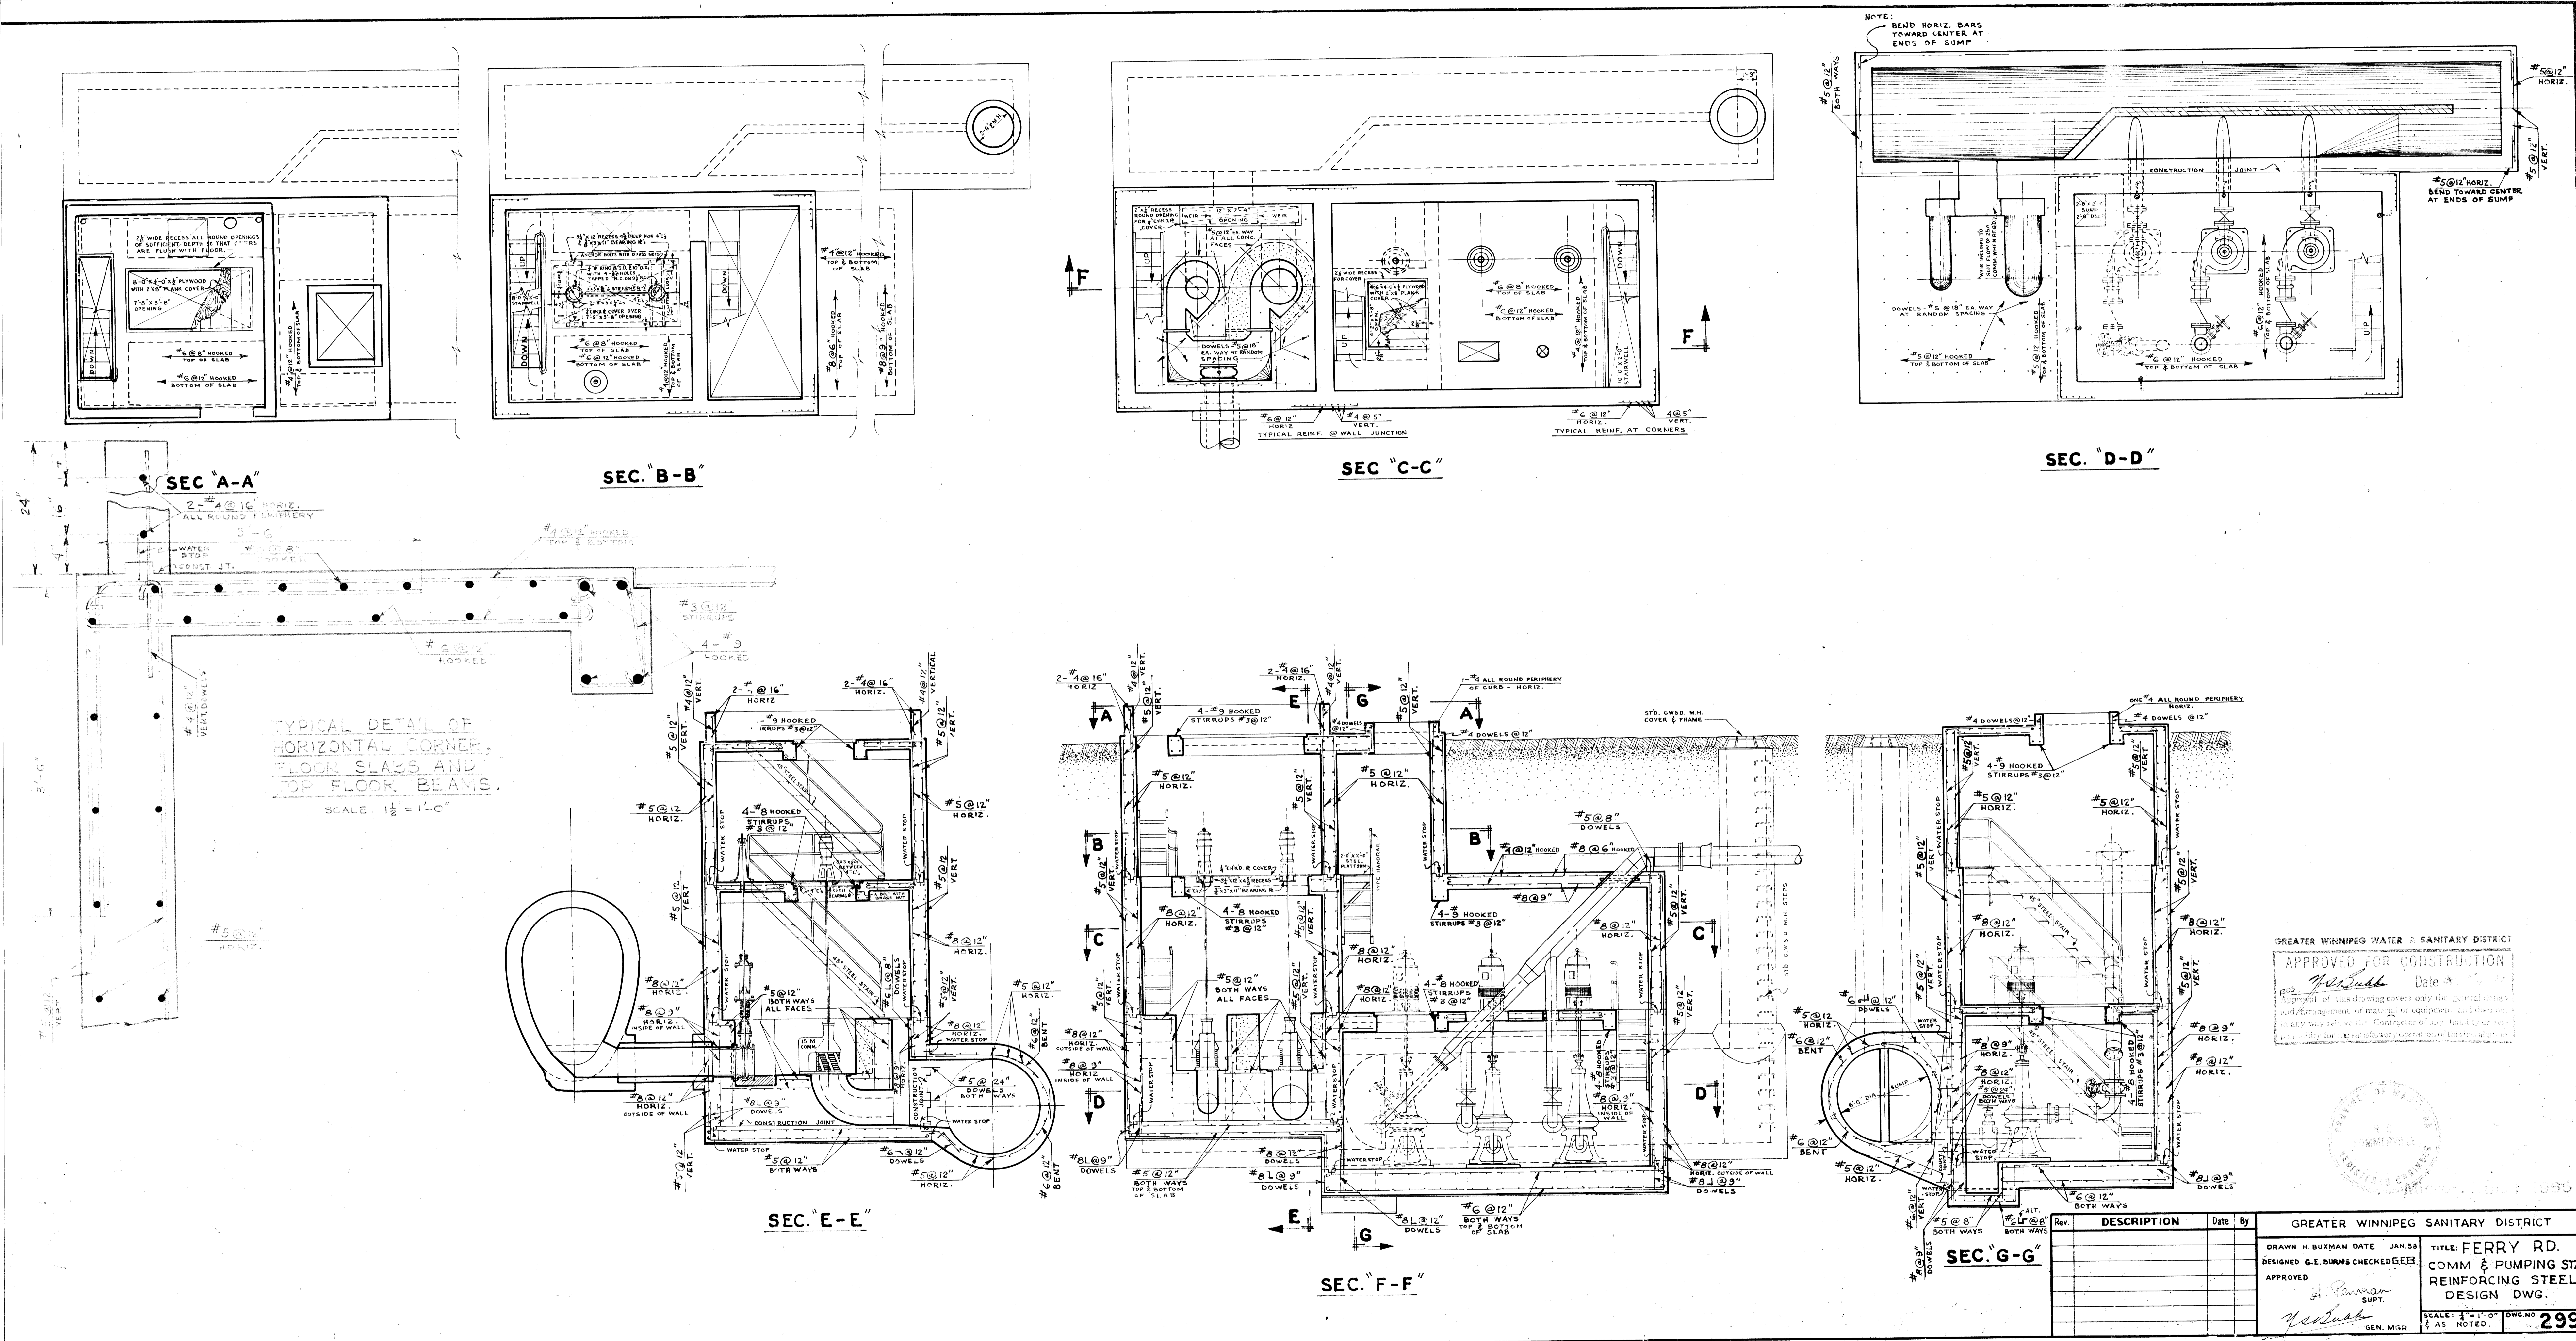

GREATER WINNIPEG WATER & SANITARY DISTRICT  
**APPROVED FOR CONSTRUCTION**  
 Date: \_\_\_\_\_  
 Approval of this drawing covers only the general design and arrangement of material or equipment and does not in any way relieve the Contractor of any liability or responsibility for the satisfactory operation of this structure.



Rev.	DESCRIPTION	Date	By

GREATER WINNIPEG SANITARY DISTRICT  
 DRAWN H. BUXMAN DATE JAN. 58  
 DESIGNED G. E. BURNS CHECKED DEER  
 APPROVED *G. E. Burns*  
 Supt.  
 GEN. MGR.

TITLE: FERRY RD. COMM. & PUMPING STA. REINFORCING STEEL DESIGN DWG.  
 SCALE: 1/4" = 1'-0" DWG. NO. 299  
 AS NOTED.