



A SECTION
M0002 SCALE: 1 : 40

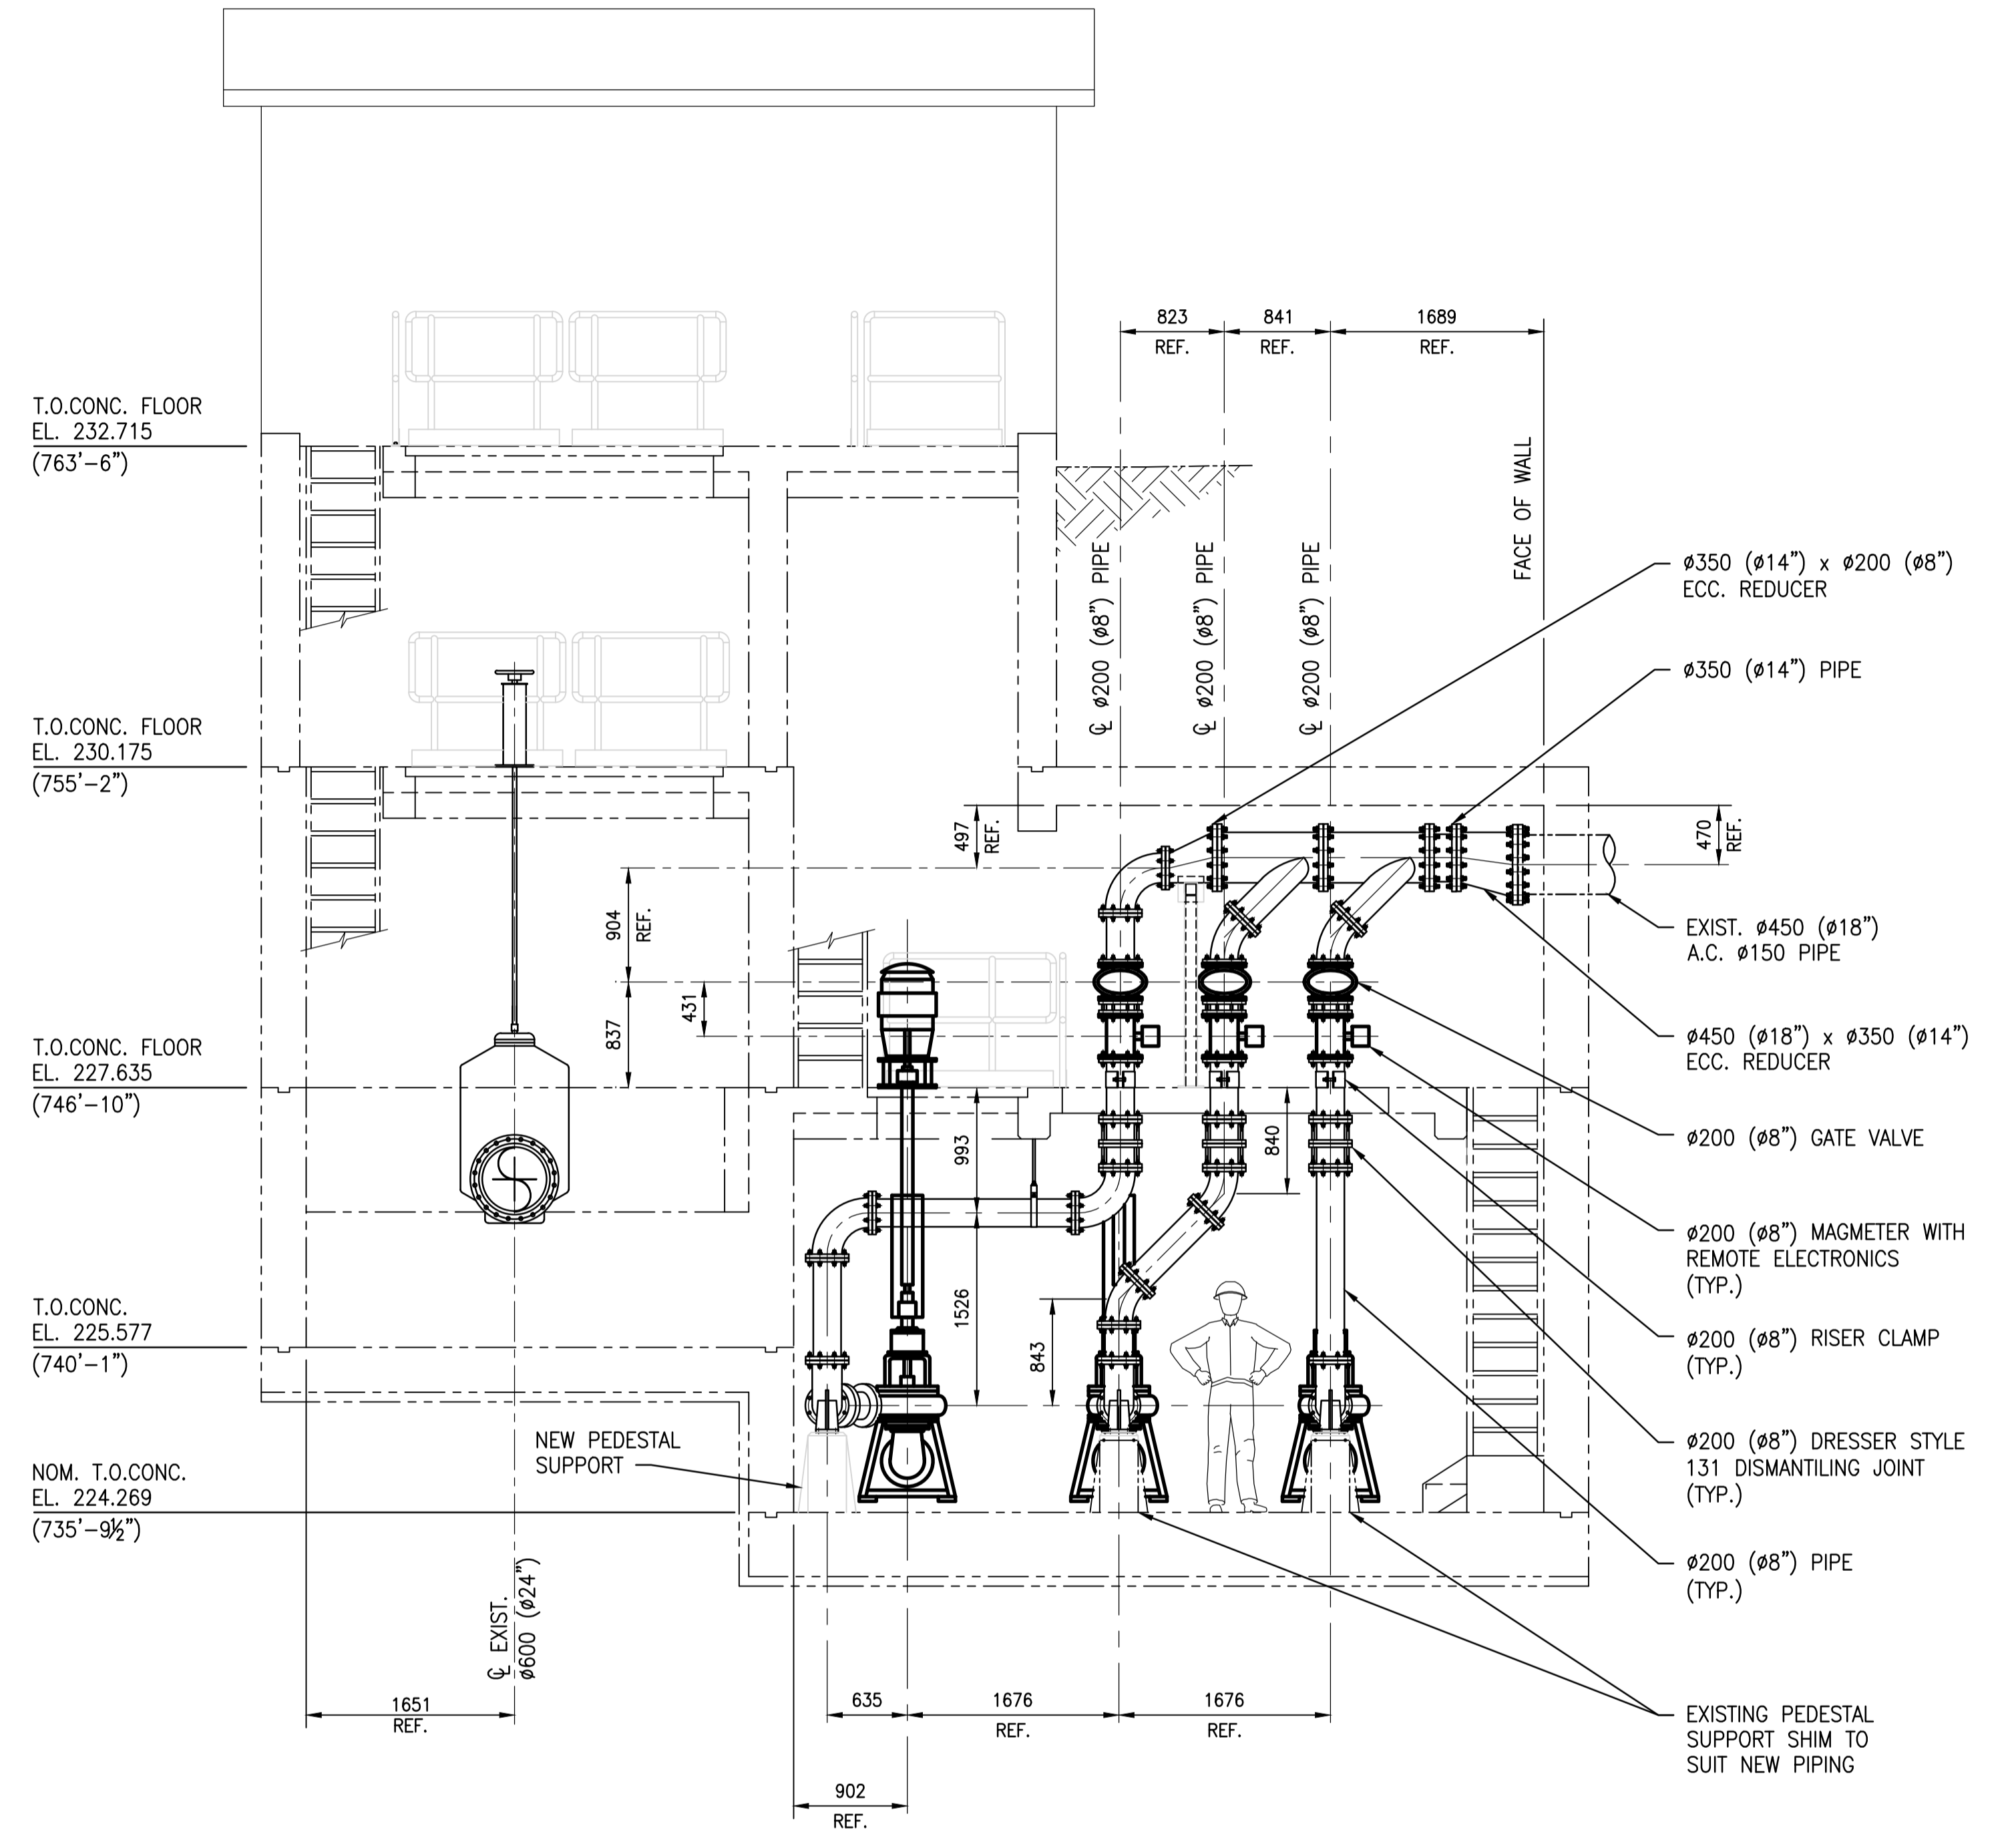

B SECTION
M0002 SCALE: 1 : 40

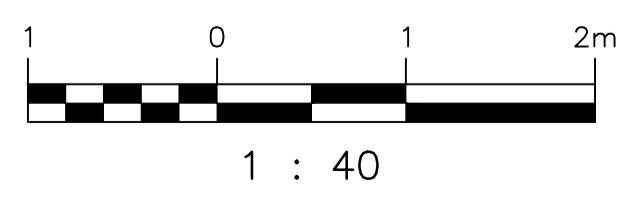

ENGINEER'S SEAL
PRELIMINARY
NOT TO BE
USED FOR
CONSTRUCTION

THE CITY OF WINNIPEG
WATER AND WASTE DEPARTMENT

OLIVE WASTEWATER PUMPING STATION
2015 UPGRADES
ELEVATIONS
PIPING ARRANGEMENT

CITY DRAWING NUMBER: 1-0169L-M0003
SHEET: 001
REV: 01
SIZE: A1

DESIGNED BY: I. PARKINSON		CHECKED BY: J. ALO	
DRAWN BY: B. DICKSON		APPROVED BY:	
SCALE: 1:40		ISSUED FOR CONSTRUCTION BY:	
DATE: 2015/06/22		DATE:	
CONSULTANT NO.:			
NO.	REVISIONS	DATE	DESIGN/CHECK
01	ISSUED FOR ADDENDUM - DRAWING UPDATED	2015/09/30	IP
00	ISSUED FOR TENDER	2015/06/17	IP JA

403-B	AINSLIE COMM. & PUMPING STATION - SUPERSTRUCTURE & DETAILS
403-A	AINSLIE COMM. & PUMPING STATION - REINFORCING DETAILS
403	AINSLIE COMM. & PUMPING STATION
DRAWING NUMBER	REFERENCE DRAWINGS